


FAU RTE	SECTION	COUNTY	TOTAL SHEETS	SHEET NO.
2798	03-00193-00-FP	COOK	51	41
F.H.W.A. REG.	ILLINOIS	PROJECT	M-9003(488)	

CONTRACT NO. 634#5
4

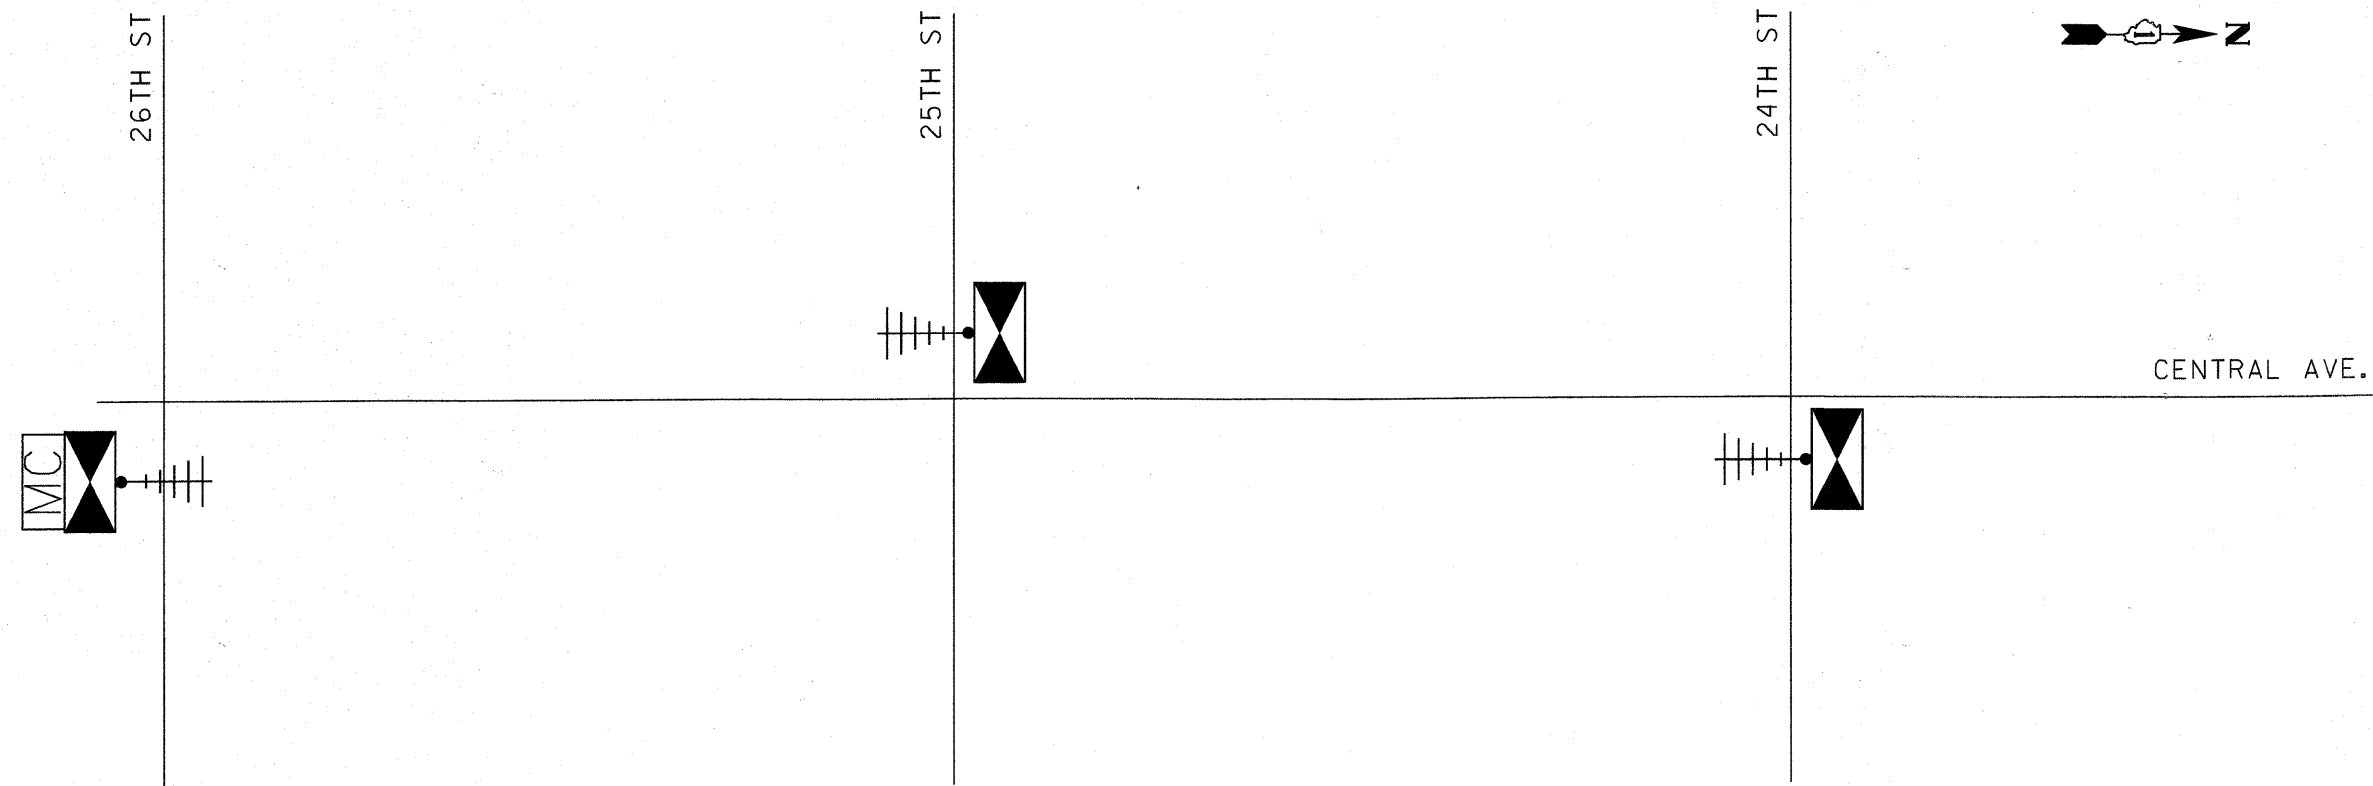

SCHEDULE OF QUANTITIES

QTY	UNIT	ITEM DESCRIPTION
1	EACH	RADIO INTERCONNECT SYSTEM COMPLETE, MASTER
2	EACH	RADIO INTERCONNECT SYSTEM COMPLETE, LOCAL
1	EACH	OPTIMIZE TRAFFIC SIGNAL SYSTEM

NOTE:

THE TRAFFIC SIGNAL CONTROL EQUIPMENT FOR THIS PROJECT SHALL BE "ECONOLITE" TO ENSURE COMPATIBILITY WITH A FUTURE INTERCONNECT

KLOA
Kenig, Lindgren, O'Hara, Aboona, Inc.

9675 West Higgins Road, Suite 400
Rosemont, Illinois 60018
P: (847) 515-9950 F: (847) 518-0987
PROJECT # 08-158



Frank Novotny & Associates, Inc.

825 Midway Drive ♦ Willowbrook, IL ♦ 60527 ♦ Telephone: (630) 887-8640 ♦ Fax: (630) 887-0132
Illinois Professional Design Firm No. 184-000928

PROJECT

**TOWN OF CICERO, ILLINOIS
CENTRAL AVENUE RESURFACING
SECTION 03-00193-00-FP**

R E V I S I O N S			
NO.	BY	DATE	DESCRIPTION
1	THK/DMS	1-22-10	PER IDOT REVIEW

**INTERCONNECT SCHEMATIC
CENTRAL AVE
(26TH ST TO 24TH ST)**

PROJECT NO. 05043	SCALE NONE	SHEET 41
DRAWN/DESIGNED JFP/THK-DMS	DATE DEC., 2009	OF 51
CHECKED/APPROVED TPG/THK	FIELD BOOK NO. FILE	SHEETS