




DETAIL 1  
GATE VALVE INSTALLATION (N.T.S.)

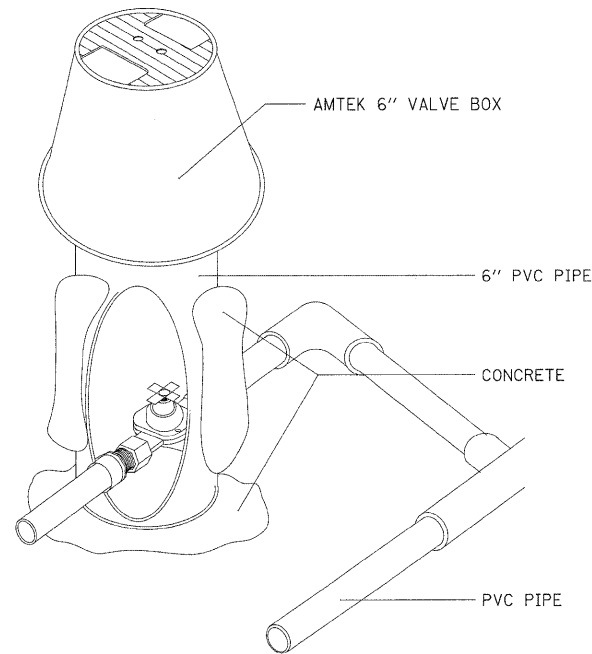


DETAIL 2  
MANUAL VALVE INSTALLATION (N.T.S.)

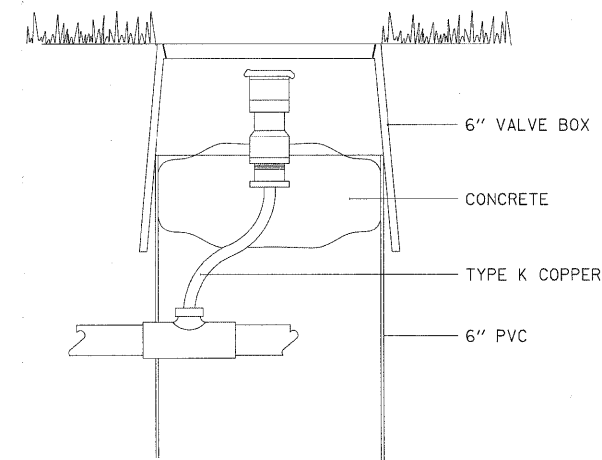


DETAIL 3  
QUICK COUPLE VALVE INSTALLATION (N.T.S.)

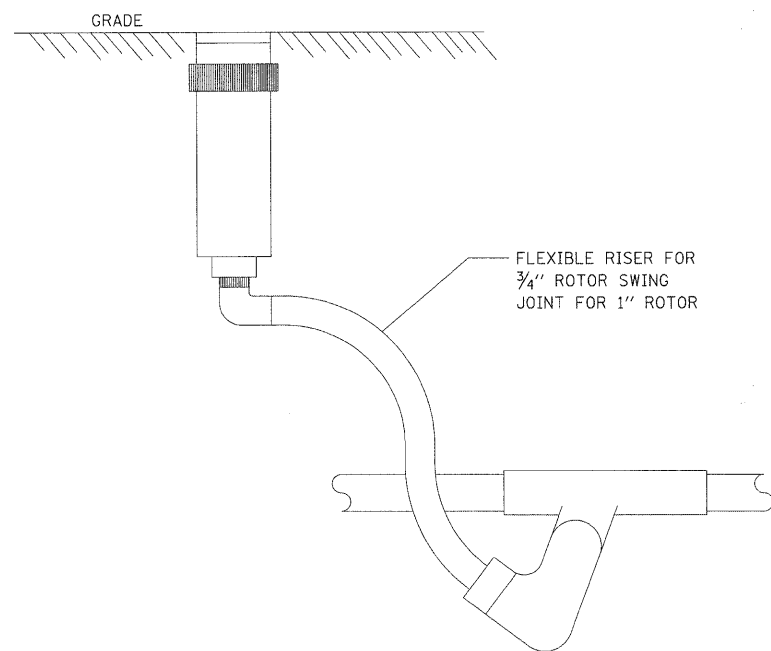

DETAIL 4  
ROTARY SPRINKLER INSTALLATION (N.T.S.)

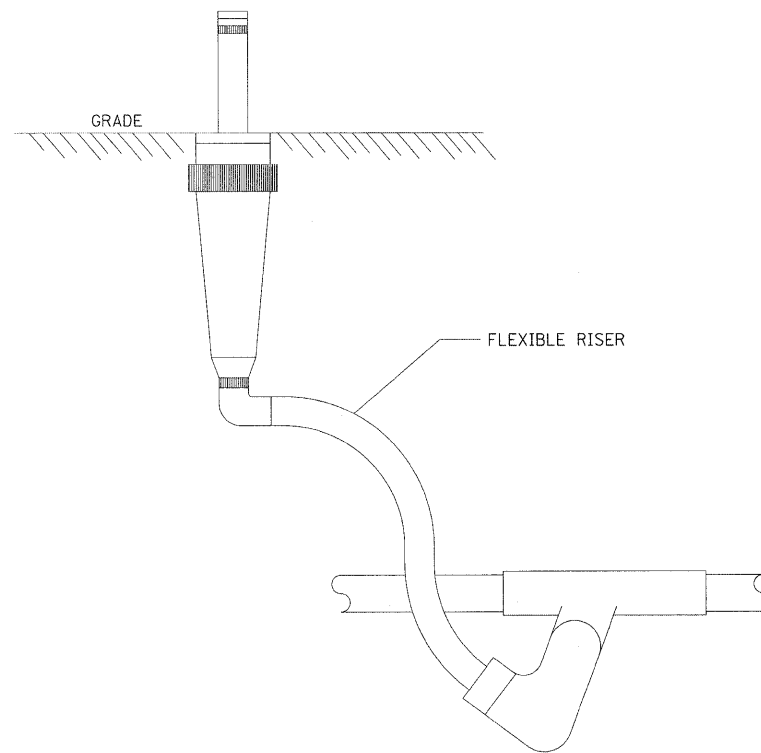

DETAIL 5  
MIST SPRAY SPRINKLER INSTALLATION (N.T.S.)

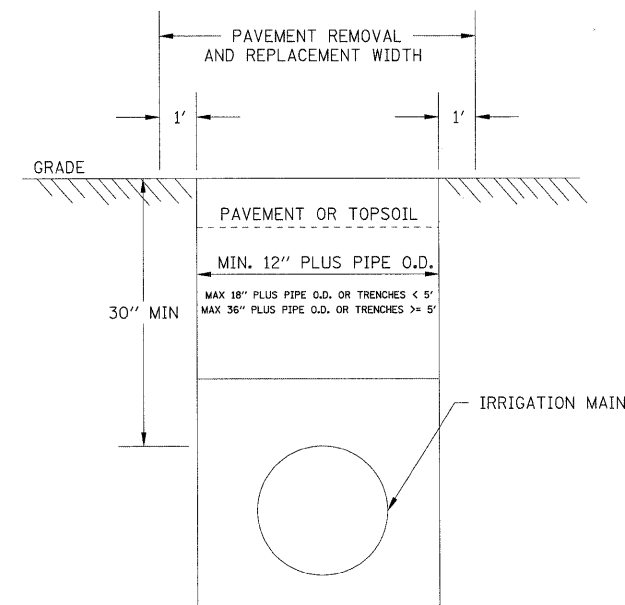

DETAIL 6  
IRRIGATION PIPE TRENCH DETAIL (N.T.S.)

FILE NAME = 49105_sht_ Irrigation-clc_02.dgn	USER NAME = Isupencheck	DESIGNED - LLS	REVISED - ---
DESIGNED BY <b>HNTB</b>	PLOT DATE =	DRAWN - LLS	REVISED - ---
		CHECKED - KJK	REVISED - ---
		DATE - 02/16/2010	REVISED - ---

STATE OF ILLINOIS  
DEPARTMENT OF TRANSPORTATION

CHICAGO BOTANIC GARDEN - CLC ENTRYWAY  
NORTH-END IRRIGATION PLAN

SCALE: N.T.S. SHEET NO. 2 OF 2 SHEETS STA. N/A TO STA. N/A

F.A. RTE.	SECTION	COUNTY	TOTAL SHEETS	SHEET NO.
N/A	08-00061-00-RS	COOK	28	16
FED. ROAD DIST. NO. - ILLINOIS FED. AID PROJECT			CONTRACT NO. 63449	