


FINAL SURVEY	SURVEYED	DATE
NOTE BOOK	PLOTTED	BY
NO.	TEMPLATE	
	AREAS	
	CHECKED	

ORIGINAL SURVEY	SURVEYED	DATE
NOTE BOOK	PLOTTED	BY
NO.	TEMPLATE	
	AREAS	
	CHECKED	

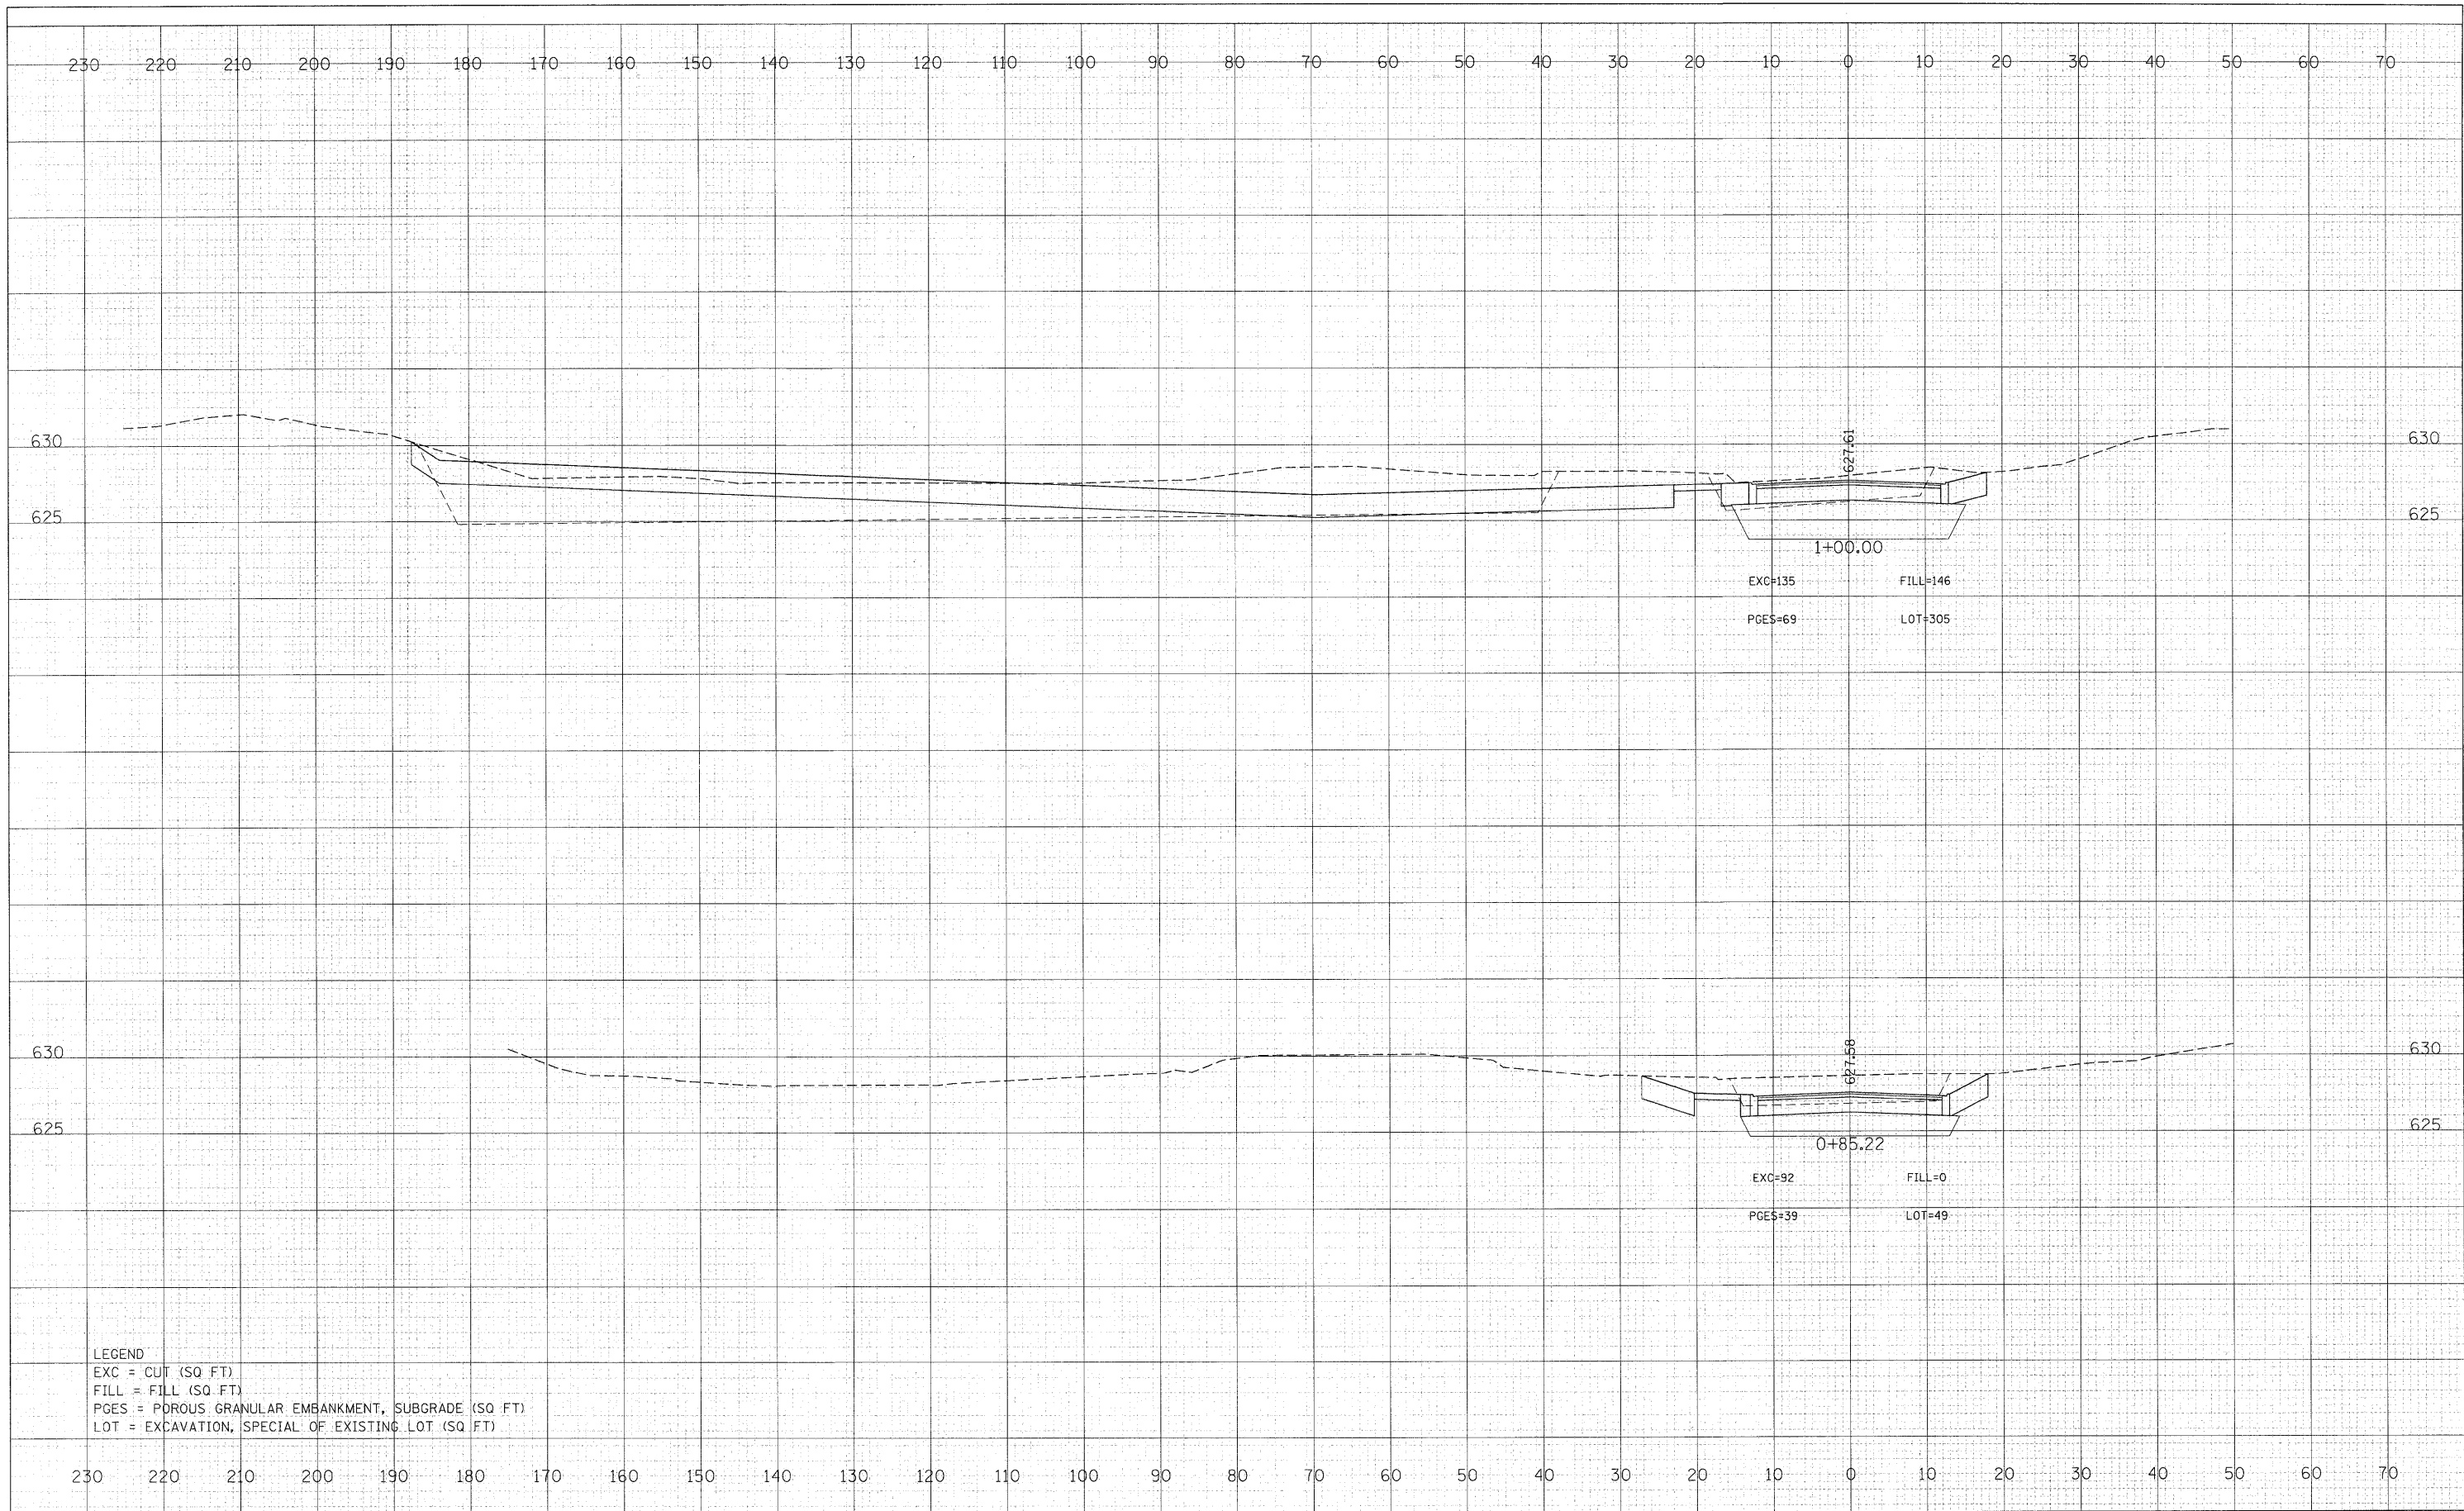

LEGEND
 EXC = CUT (SQ. FT.)
 FILL = FILL (SQ. FT.)
 PGES = POROUS GRANULAR EMBANKMENT, SUBGRADE (SQ. FT.)
 LOT = EXCAVATION, SPECIAL OF EXISTING LOT (SQ. FT.)

FILE NAME = 49105_sh_t_entryway.dgn
 DESIGNED BY **HNTB**

USER NAME = lsupencheck	DESIGNED - LLS	REVISOR -
PLLOT SCALE =	CHECKED -	REVISOR -
PLLOT DATE =	DRAWN - LLS	REVISOR -
	CHECKED -	REVISOR -

STATE OF ILLINOIS
DEPARTMENT OF TRANSPORTATION

CHICAGO BOTANIC GARDEN - CLC ENTRYWAY
NORTH-END CROSS SECTIONS
 SCALE: 1"=10' SHEET NO. 3 OF 11 SHEETS STA. +85.22 TO STA. 1+00.00

F.A. RTE.	SECTION	COUNTY	TOTAL SHEETS	SHEET NO.
N/A	08-00061-00-RS	COOK	28	19
FED. ROAD DIST. NO.			ILLINOIS FED. AID PROJECT	
			CONTRACT NO. 63449	