


DATE	
BY	
FINAL SURVEY	SURVEYED
NOTE BOOK	PLOTTED
NO.	TEMPLATE
	AREAS CHECKED

DATE	
BY	
ORIGINAL SURVEY	SURVEYED
NOTE BOOK	PLOTTED
NO.	TEMPLATE
	AREAS CHECKED

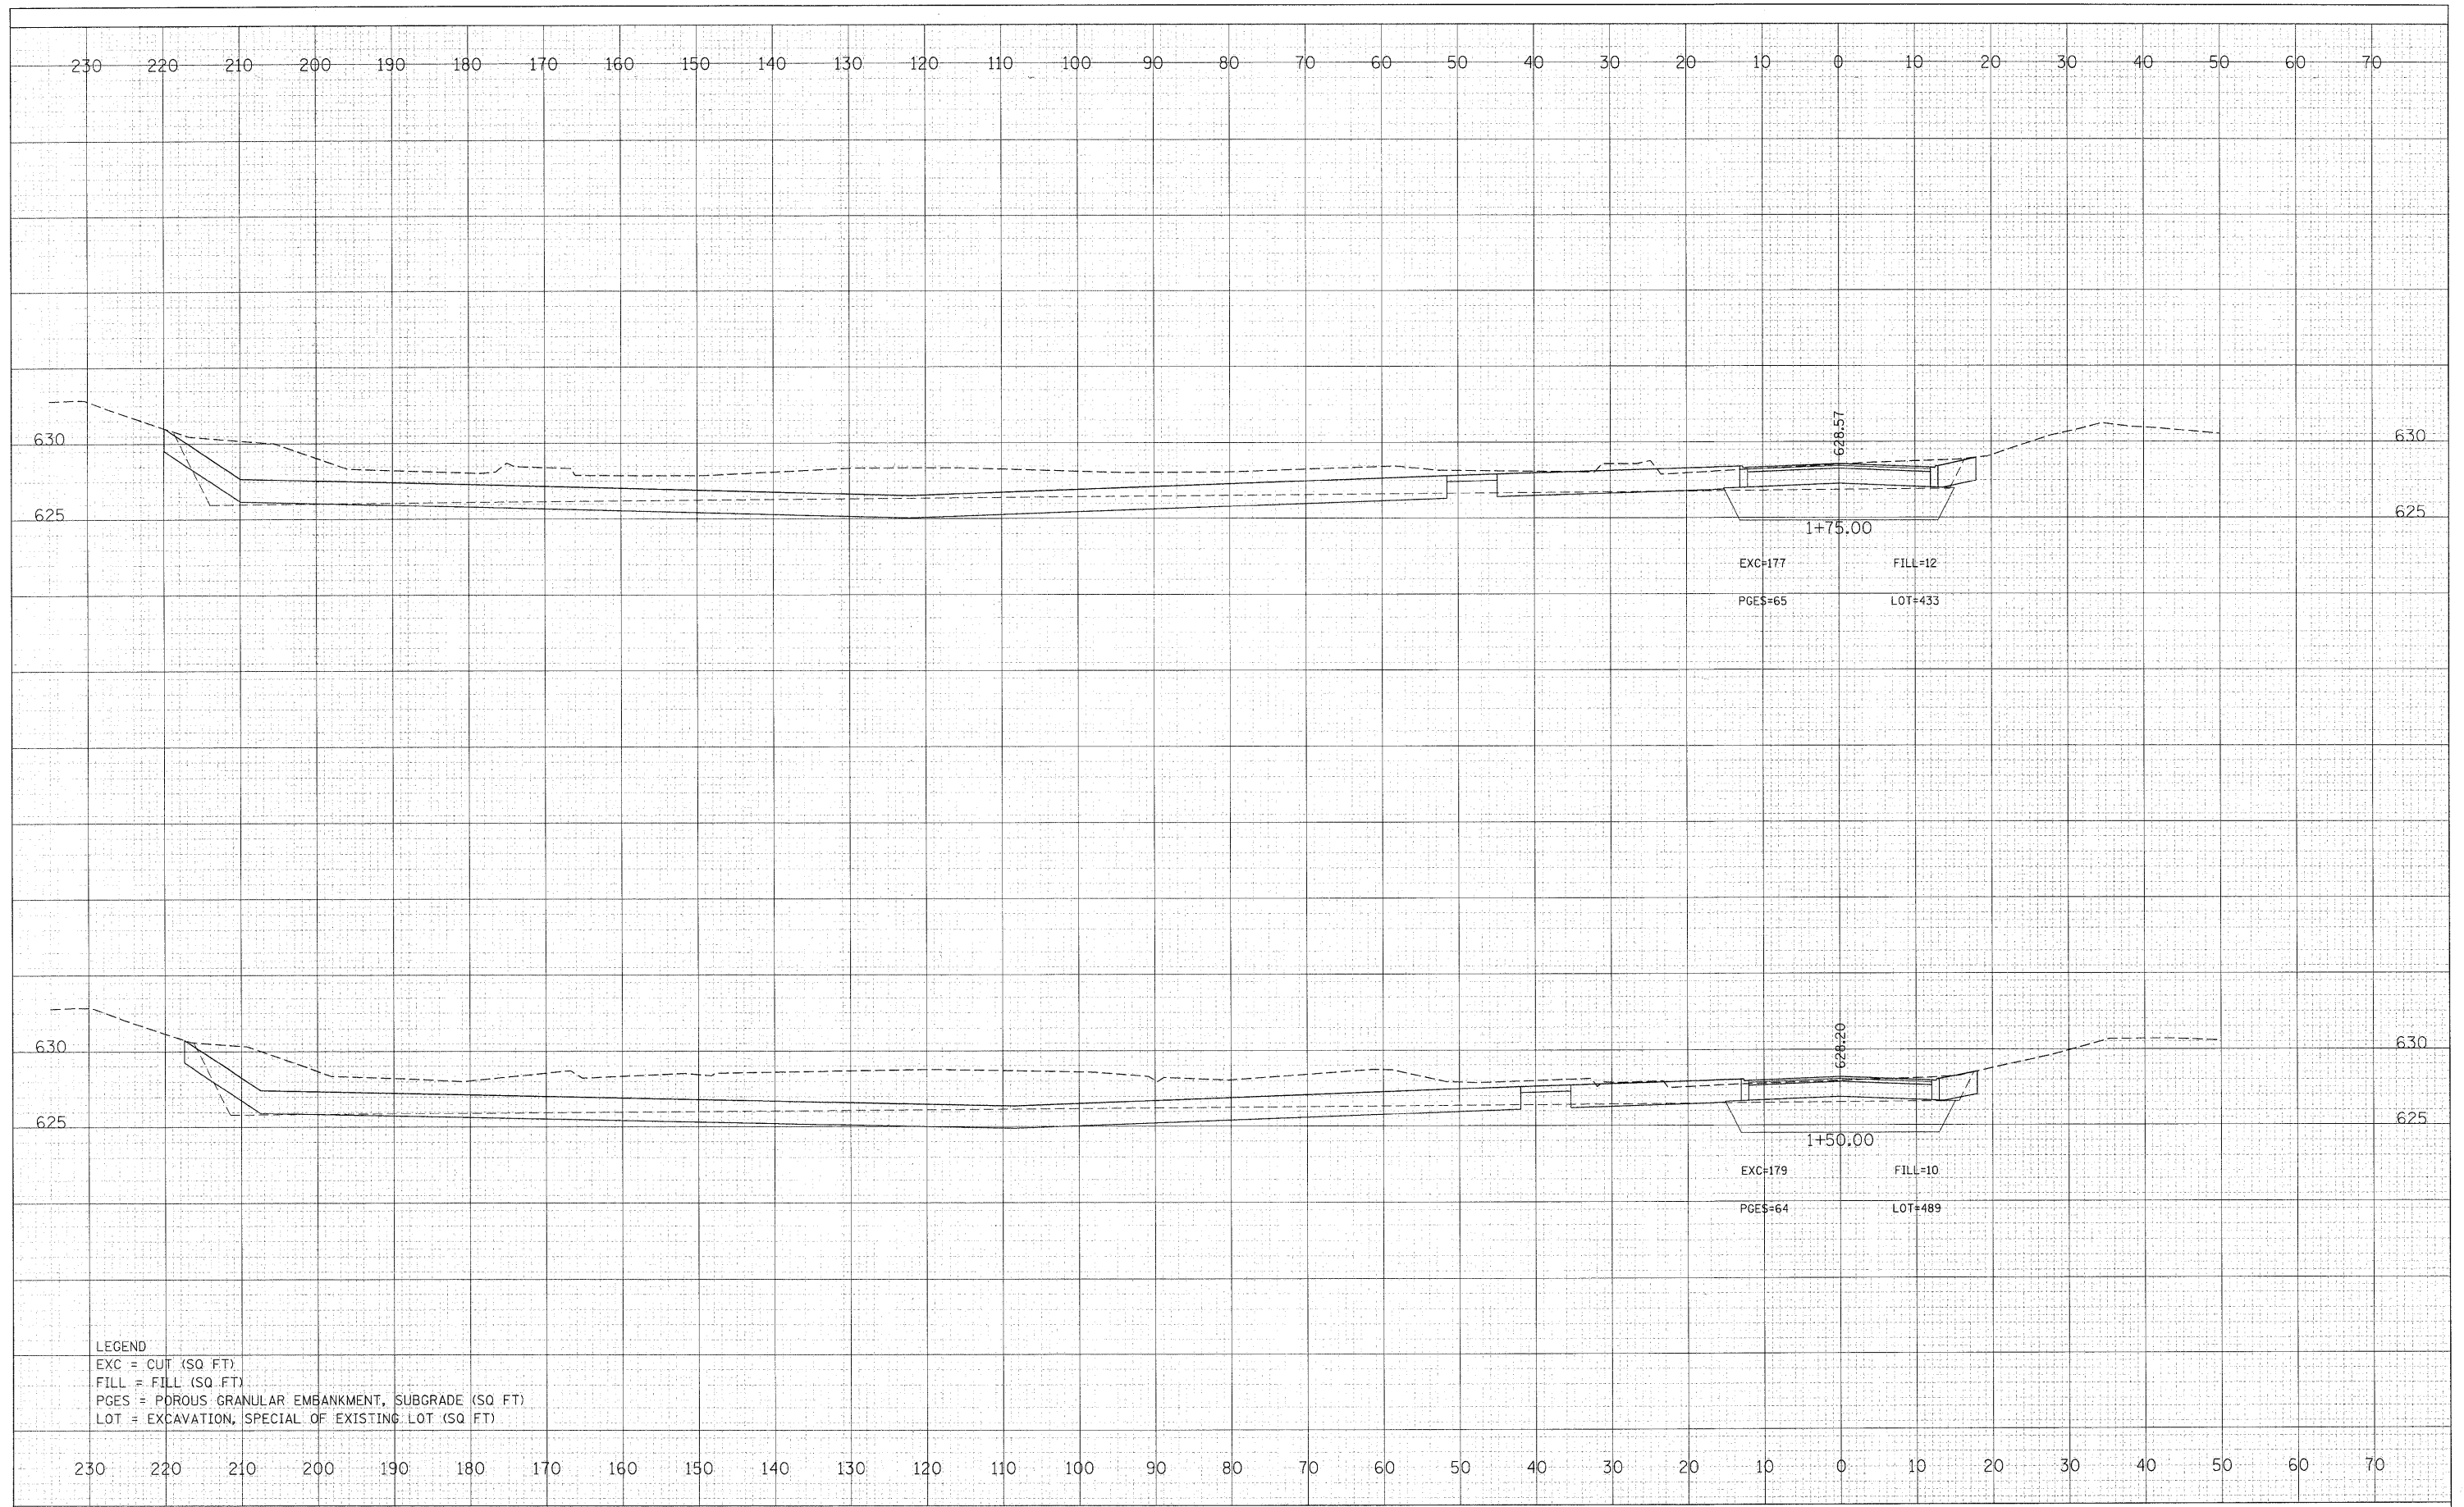

LEGEND
 EXC = CUT (SQ FT)
 FILL = FILL (SQ FT)
 PGES = POROUS GRANULAR EMBANKMENT, SUBGRADE (SQ FT)
 LOT = EXCAVATION, SPECIAL OF EXISTING LOT (SQ FT)

FILE NAME = 49105_sht.entryway.dgn	USER NAME = lsupencheck	DESIGNED - LLS	REVISED -	STATE OF ILLINOIS DEPARTMENT OF TRANSPORTATION	CHICAGO BOTANIC GARDEN - CLC ENTRYWAY NORTH-END CROSS SECTIONS	F.A. RTE. N/A	SECTION 08-00061-00-RS	COUNTY COOK	TOTAL SHEETS 28	SHEET NO. 21	
DESIGNED BY HNTB	PLOT SCALE =	DRAWN - LLS	REVISED -			SCALE: 1"=10'	SHEET NO. 5 OF 11 SHEETS	STA. 1+50.00	TO STA. 1+75.00	FED. ROAD DIST. NO.	ILLINOIS FED. AID PROJECT
	PLOT DATE =	CHECKED -	REVISED -			CONTRACT NO. 63449					