


FINAL SURVEY NO.	SURVEY PLOTTED	DATE
NOTE BOOK	TEMPLATE	BY
AREAS CHECKED	AREAS CHECKED	

ORIGINAL SURVEY NO.	SURVEY PLOTTED	DATE
NOTE BOOK	TEMPLATE	BY
AREAS CHECKED	AREAS CHECKED	

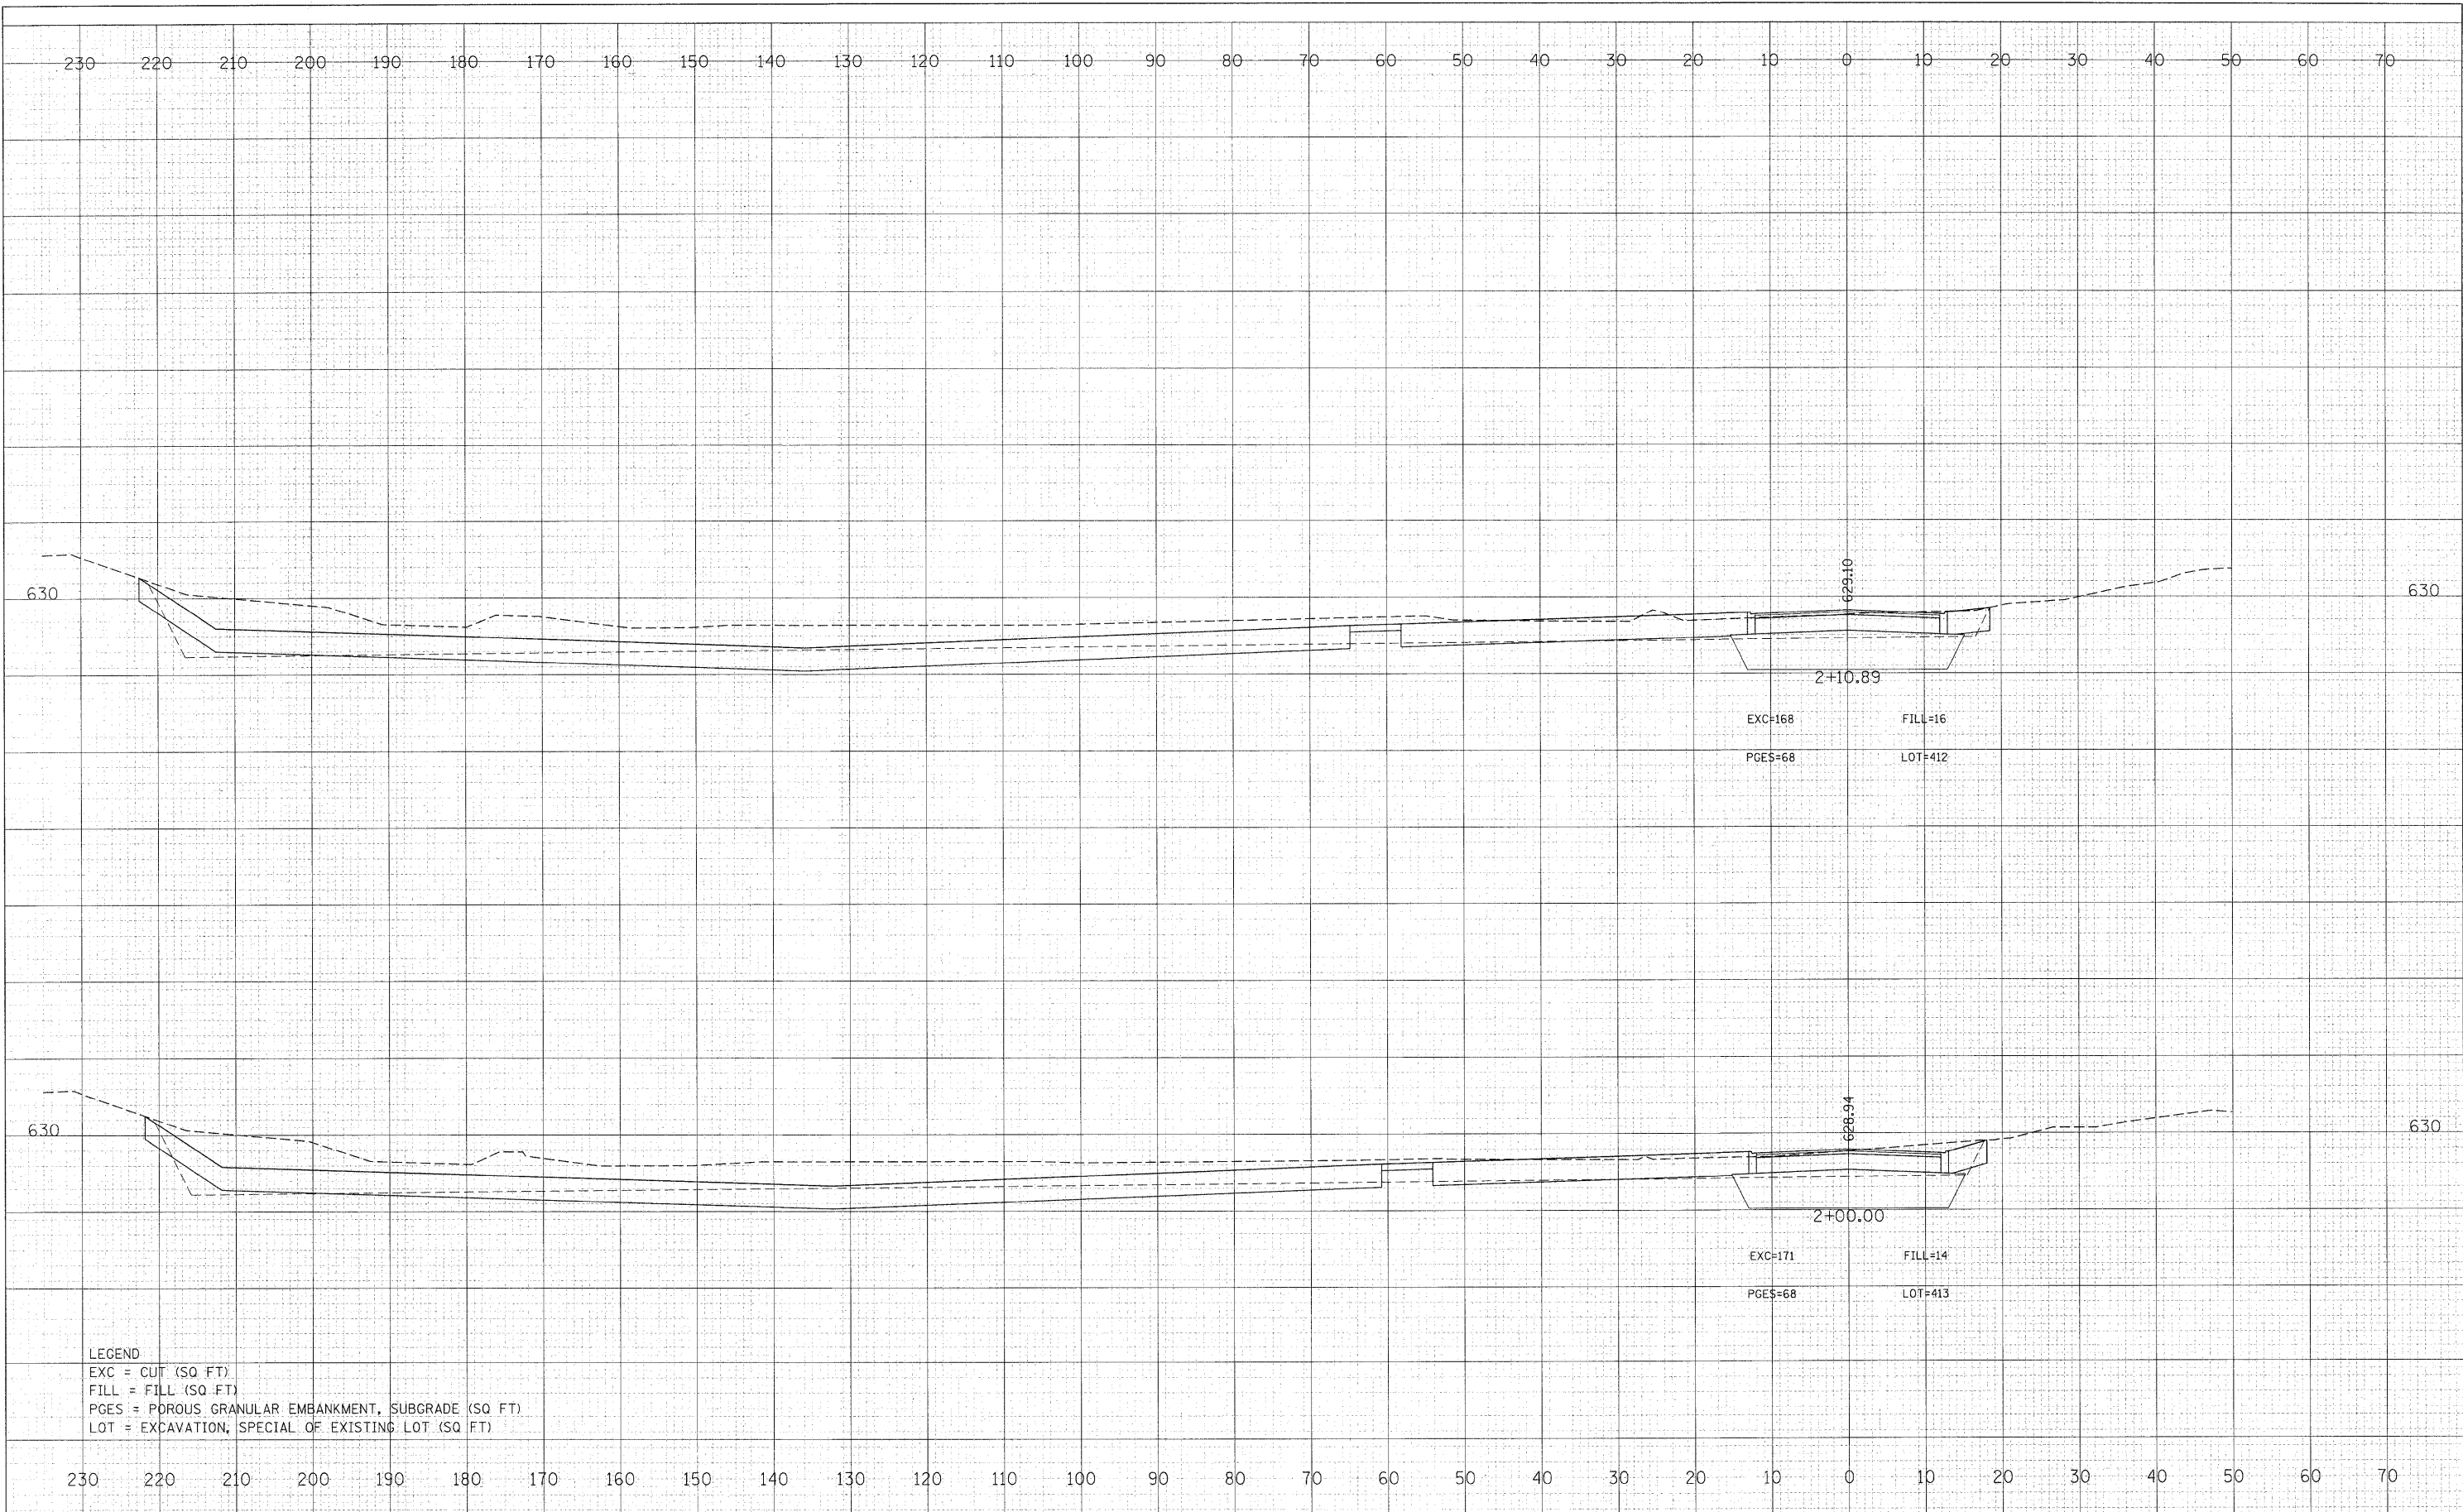

LEGEND
 EXC = CUT (SQ FT)
 FILL = FILL (SQ FT)
 PGES = POROUS GRANULAR EMBANKMENT, SUBGRADE (SQ FT)
 LOT = EXCAVATION, SPECIAL OF EXISTING LOT (SQ FT)

FILE NAME = 49105_sht_entryway.dgn	USER NAME = Isupencheck	DESIGNED - LLS	REVISIED -
DESIGNED BY HNTB	PLOT SCALE =	DRAWN - LLS	REVISIED -
	PLOT DATE =	CHECKED -	REVISIED -

**STATE OF ILLINOIS
DEPARTMENT OF TRANSPORTATION**

**CHICAGO BOTANIC GARDEN - CLC ENTRYWAY
NORTH-END CROSS SECTIONS**

SCALE: 1"=10' SHEET NO. 6 OF 11 SHEETS STA. 2+00.00 TO STA. 2+10.89

F.A. RTE. N/A	SECTION 08-00061-00-RS	COUNTY COOK	TOTAL SHEETS 28	SHEET NO. 22
FED. ROAD DIST. NO. ILLINOIS FED. AID PROJECT			CONTRACT NO. 63449	