


DATE	
BY	
FINAL SURVEY	
NOTE BOOK	
AREAS CHECKED	
NO.	

DATE	
BY	
ORIGINAL SURVEY	
NOTE BOOK	
AREAS CHECKED	
NO.	

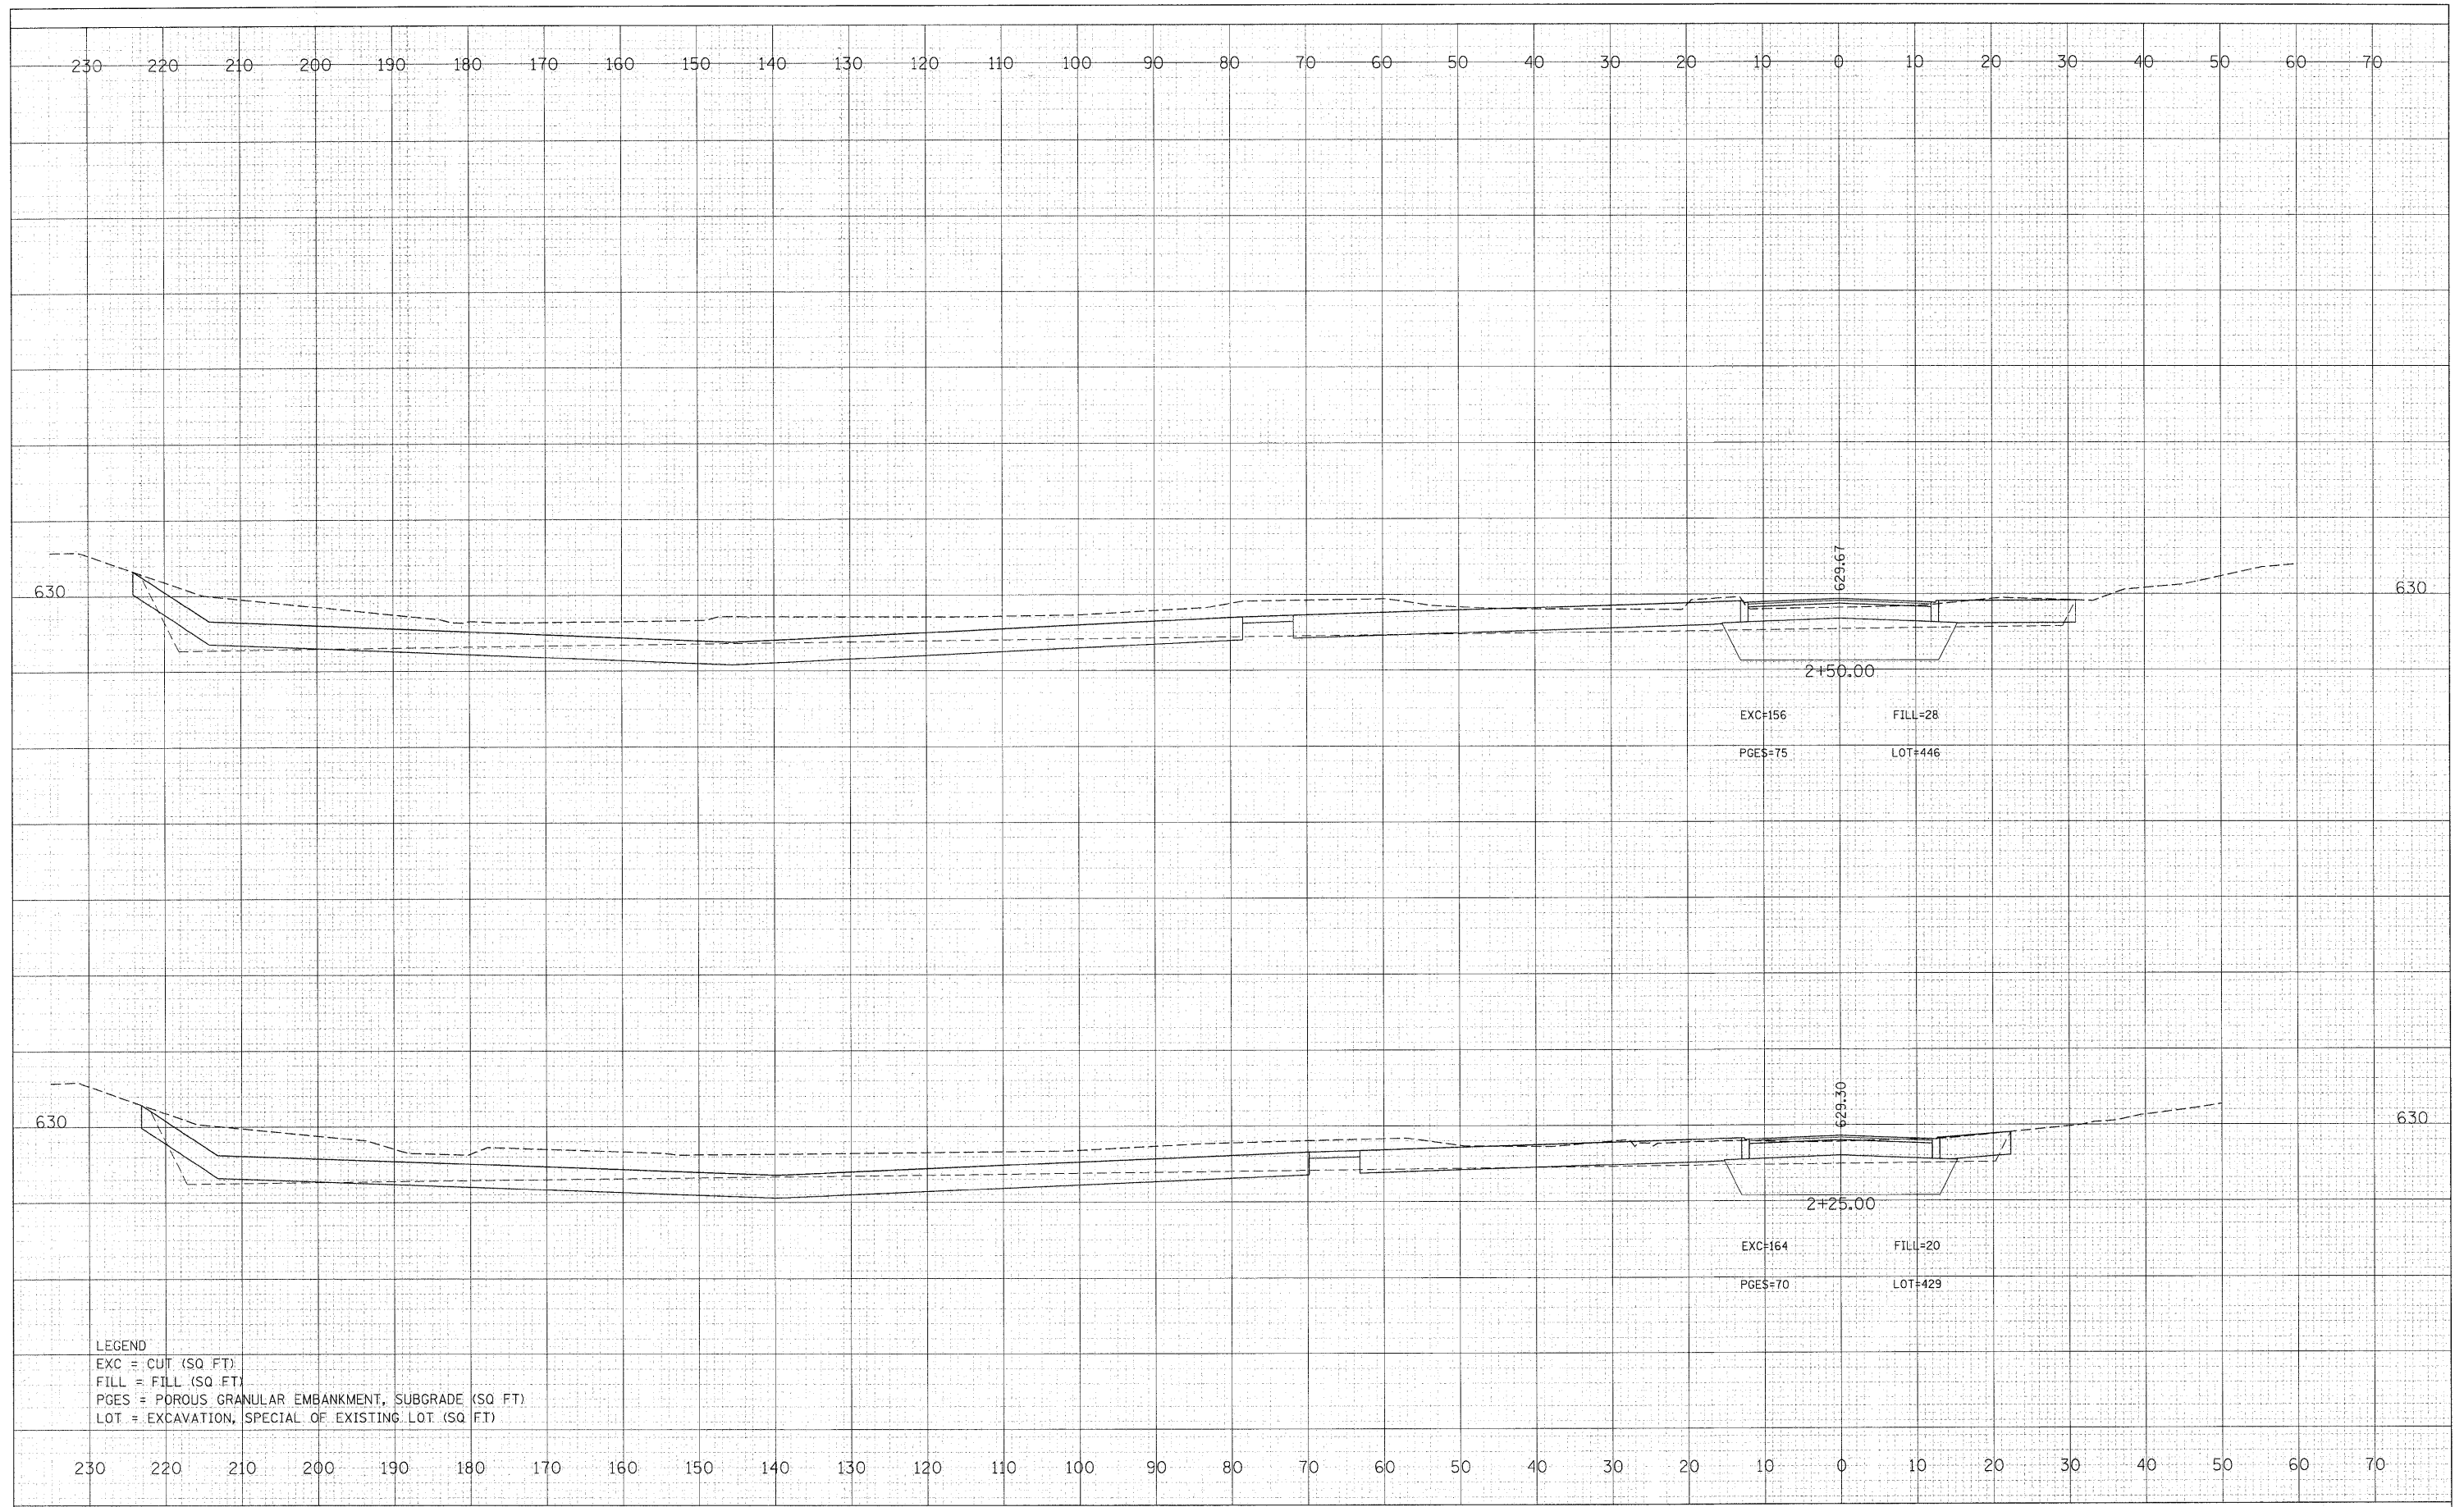

LEGEND  
 EXC = CUT (SQ FT)  
 FILL = FILL (SQ FT)  
 PGES = POROUS GRANULAR EMBANKMENT, SUBGRADE (SQ FT)  
 LOT = EXCAVATION, SPECIAL OF EXISTING LOT (SQ FT)

FILE NAME = 49105\_sht\_entryway.dgn  
 DESIGNED BY **HNTB**

USER NAME = jsupencheck	DESIGNED - LLS	REVISED -
PLOT SCALE =	CHECKED -	REVISED -
PLOT DATE =	DRAWN - LLS	REVISED -
	CHECKED -	REVISED -

**STATE OF ILLINOIS  
 DEPARTMENT OF TRANSPORTATION**

**CHICAGO BOTANIC GARDEN - CLC ENTRYWAY  
 NORTH-END CROSS SECTIONS**

SCALE: 1"=10'    SHEET NO. 7 OF 11 SHEETS    STA. 2+25.00 TO STA. 2+50.00

F.A. RTE.	SECTION	COUNTY	TOTAL SHEETS	SHEET NO.
N/A	08-00061-00-RS	COOK	28	23
FED. ROAD DIST. NO.		ILLINOIS FED. AID PROJECT		
		CONTRACT NO. 63449		