


DATE	
BY	
SURVEYED	
PLOTTED	
TEMPLATE	
AREAS CHECKED	
FINISH SURVEY	
NOTE BOOK	
NO.	

DATE	
BY	
SURVEYED	
PLOTTED	
TEMPLATE	
AREAS CHECKED	
ORIGINAL SURVEY	
NOTE BOOK	
NO.	

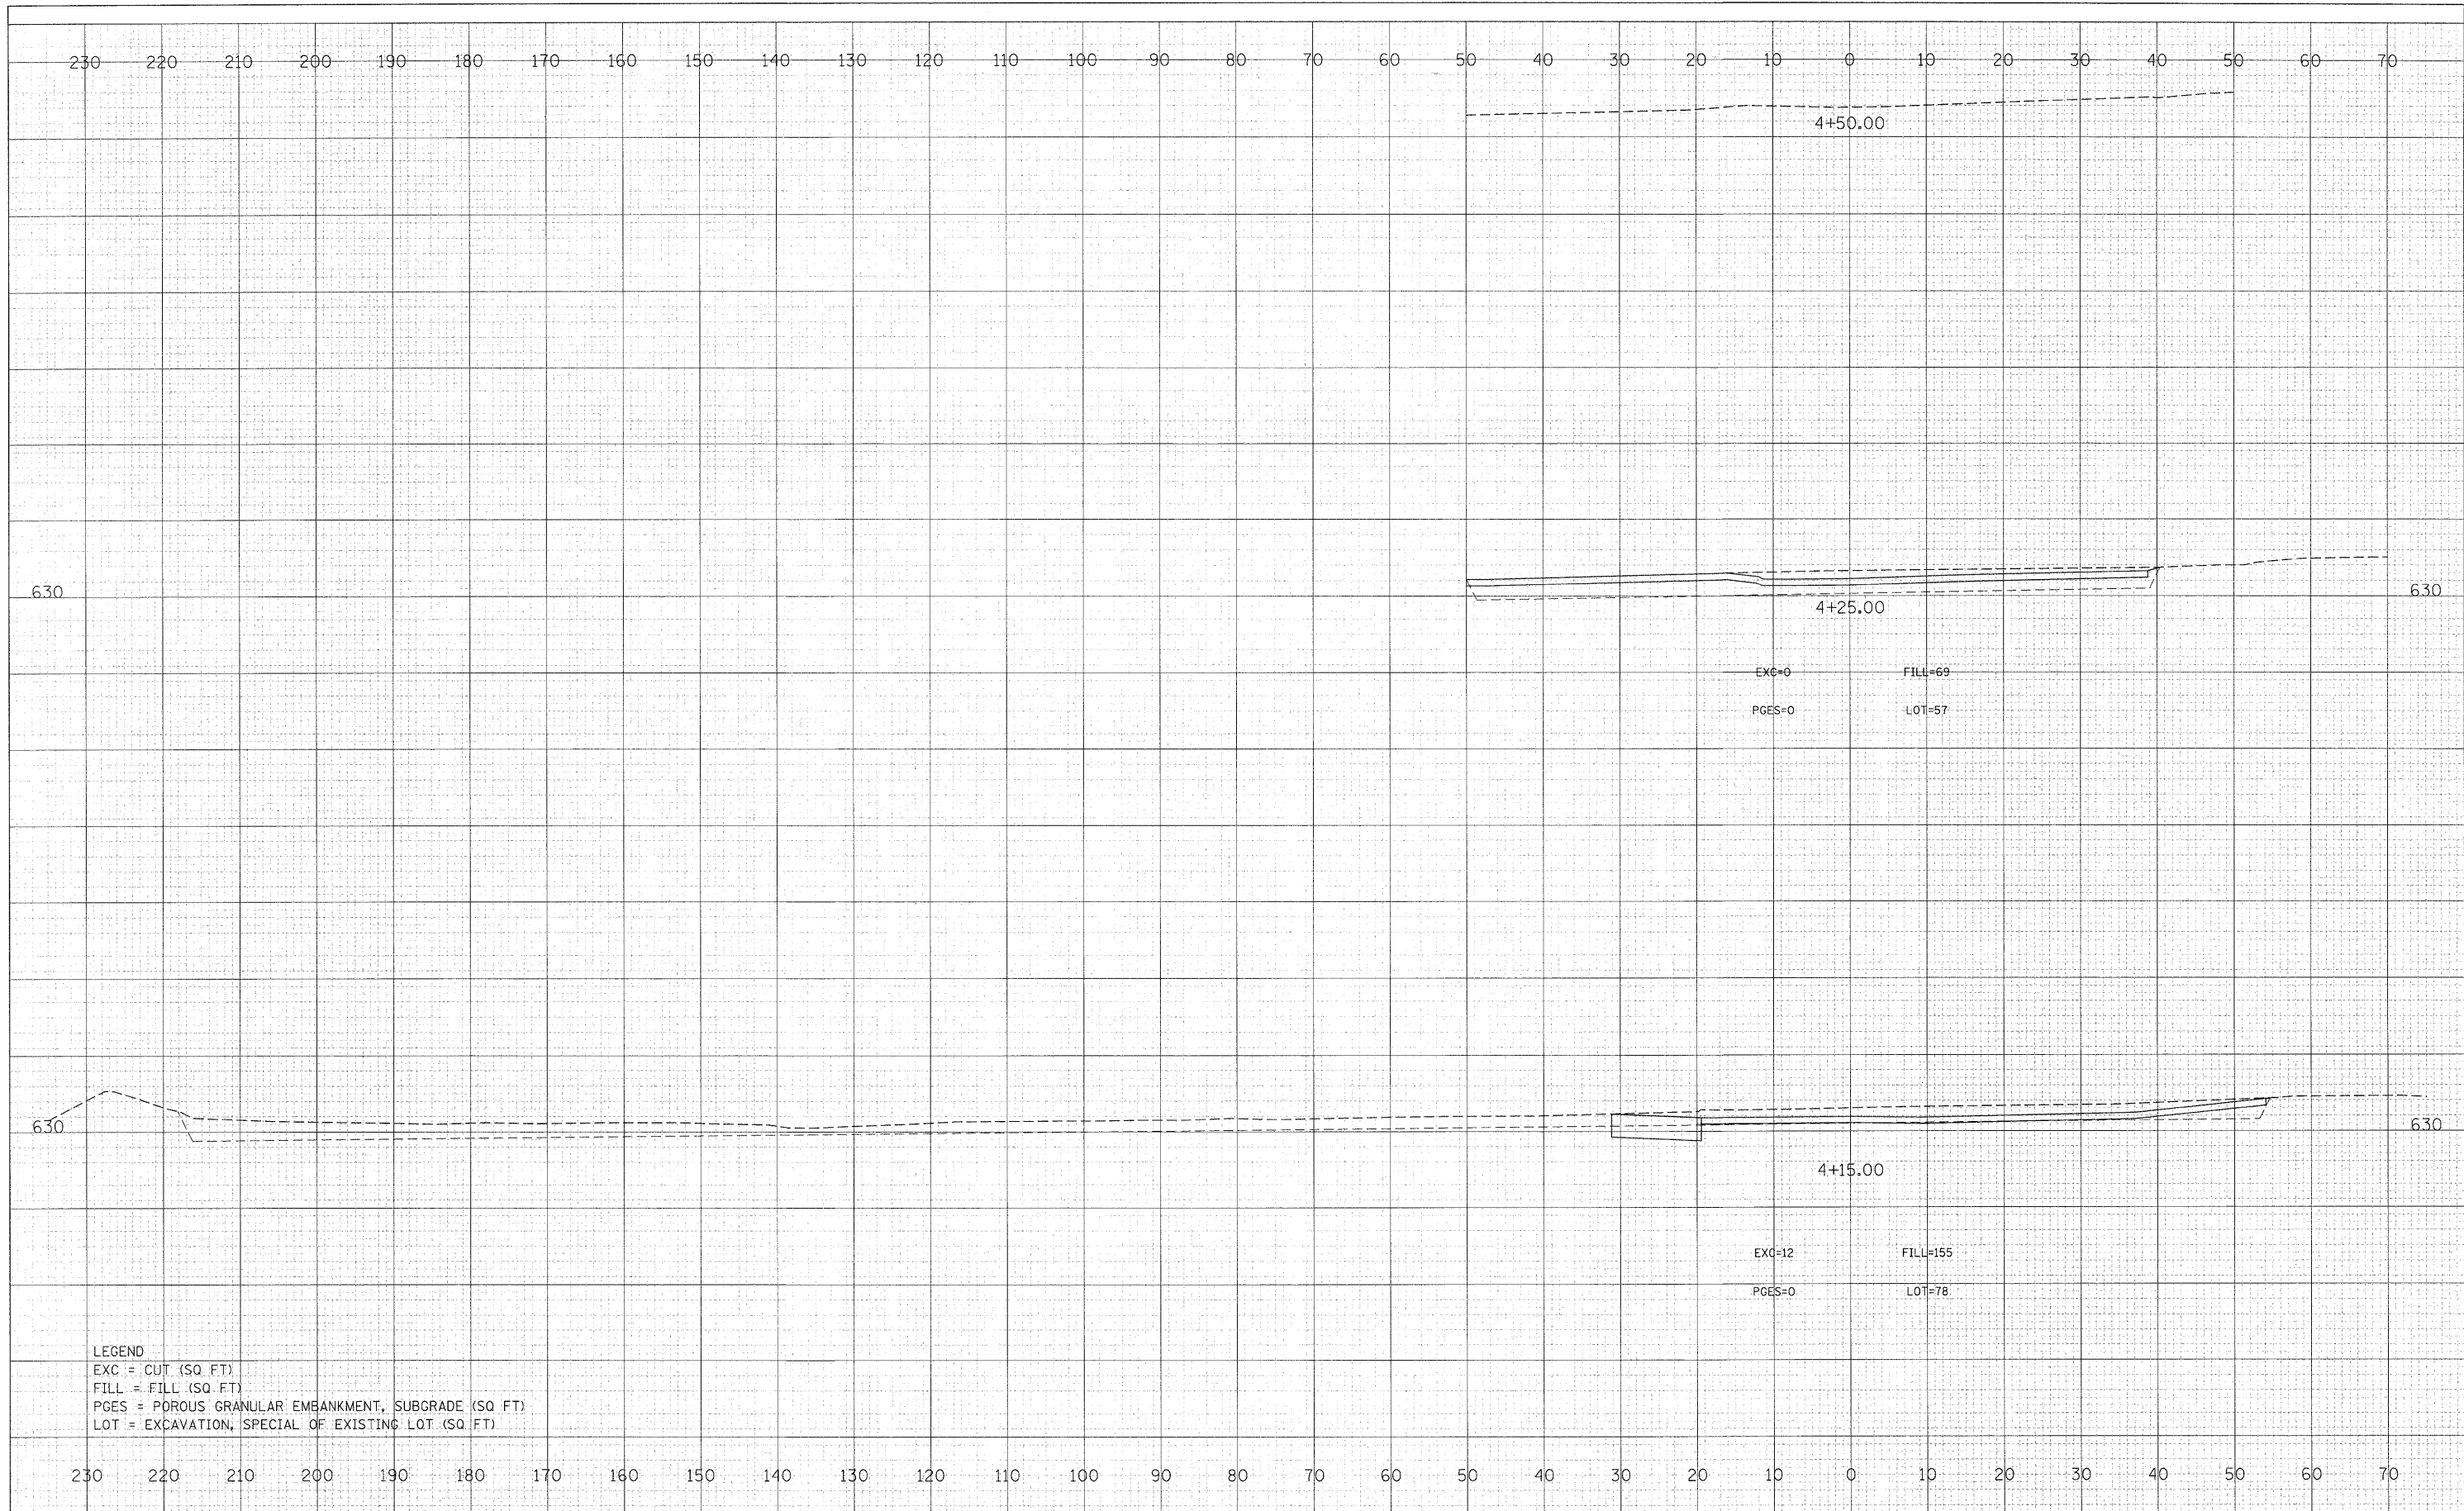

LEGEND
 EXC = CUT (SQ. FT)
 FILL = FILL (SQ. FT)
 PGES = POROUS GRANULAR EMBANKMENT, SUBGRADE (SQ. FT)
 LOT = EXCAVATION, SPECIAL OF EXISTING LOT (SQ. FT)

FILE NAME = 49105_sht_entryway.dgn
 DESIGNED BY **HNTB**

USER NAME = jsupencheck
 PLOT SCALE = 1/8"=1'
 PLOT DATE =

DESIGNED - LLS
 CHECKED -
 DRAWN - LLS
 CHECKED -

REVISED -
 REVISED -
 REVISED -
 REVISED -

**STATE OF ILLINOIS
 DEPARTMENT OF TRANSPORTATION**

**CHICAGO BOTANIC GARDEN - CLC ENTRYWAY
 NORTH-END CROSS SECTIONS**

SCALE: 1"=10' SHEET NO. 11 OF 11 SHEETS STA. 4+15.00 TO STA. 4+50.00

F.A. RTE.	SECTION	COUNTY	TOTAL SHEETS	SHEET NO.
N/A	08-00061-00-RS	COOK	28	27
FED. ROAD DIST. NO.			ILLINOIS FED. AID PROJECT	
			CONTRACT NO. 63449	