


DETAIL A
 LANDSCAPED MEDIANS WITHIN PARKING STALLS OF TURNAROUND
 SCALE 1" = 5'

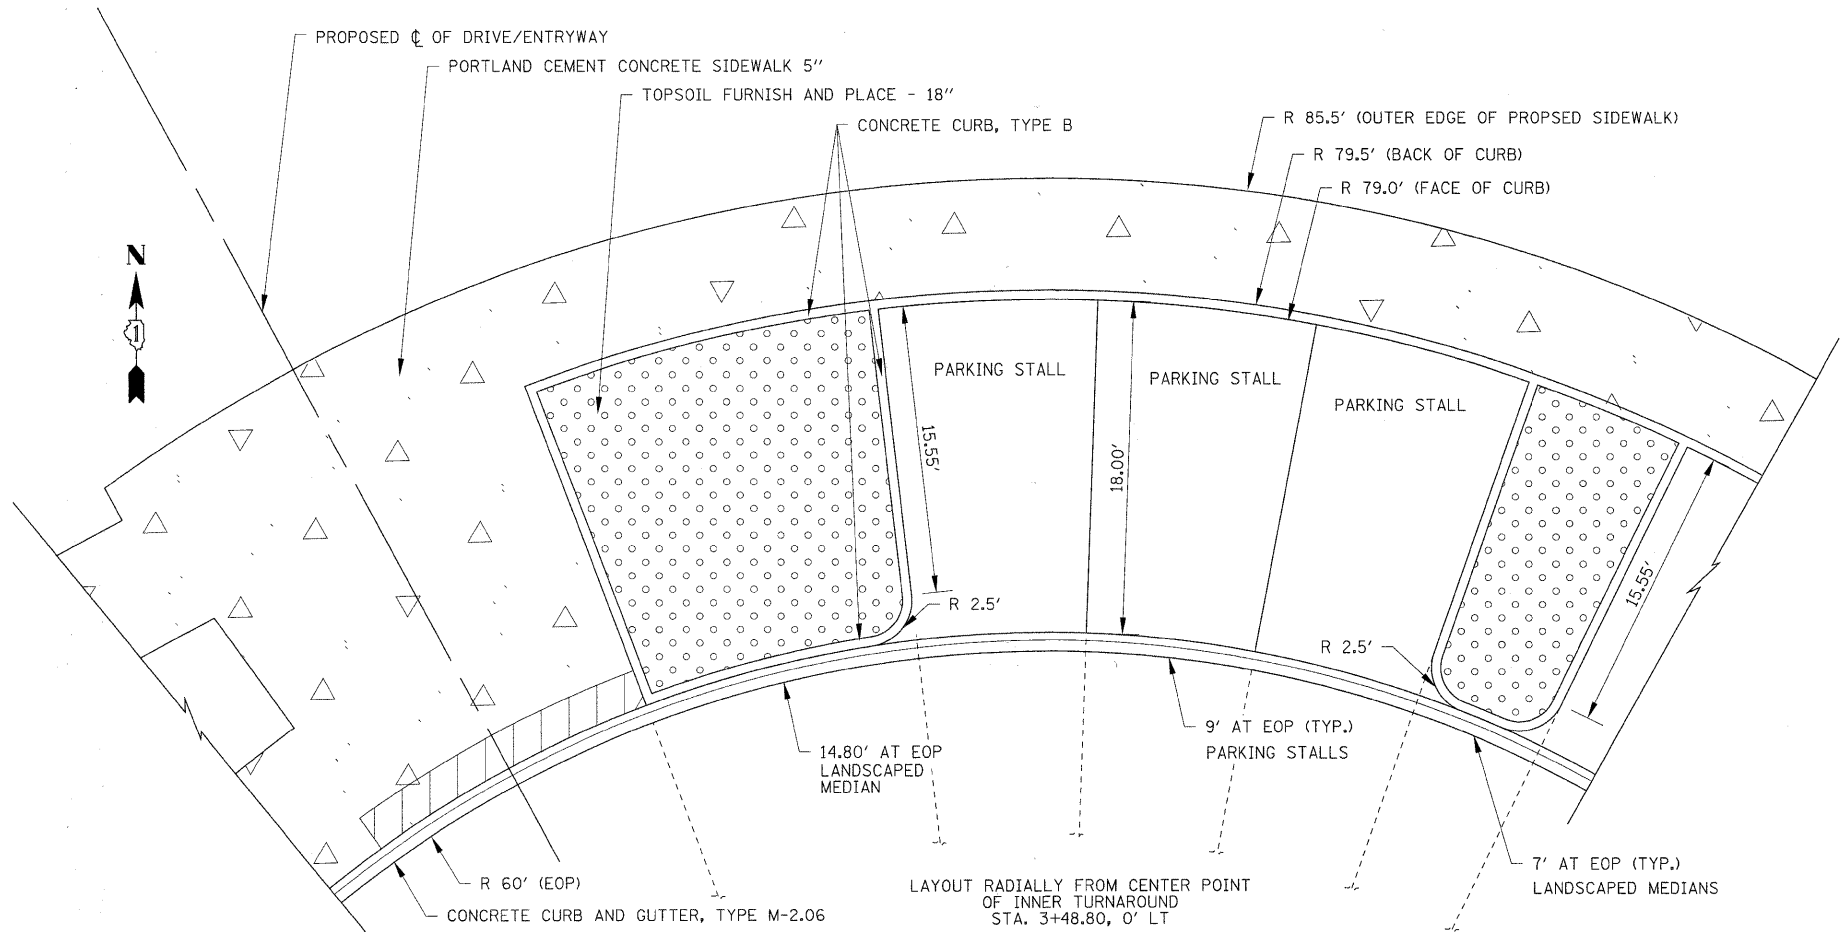

DETAIL B
 DISTRICT ONE TYPICAL PAVEMENT MARKINGS

