


STATE OF ILLINOIS  
DEPARTMENT OF TRANSPORTATION

STATE NO.	SECTION	COUNTY	TOTAL SHEETS	SHEET NO.
10028	Carroll	46	26	19

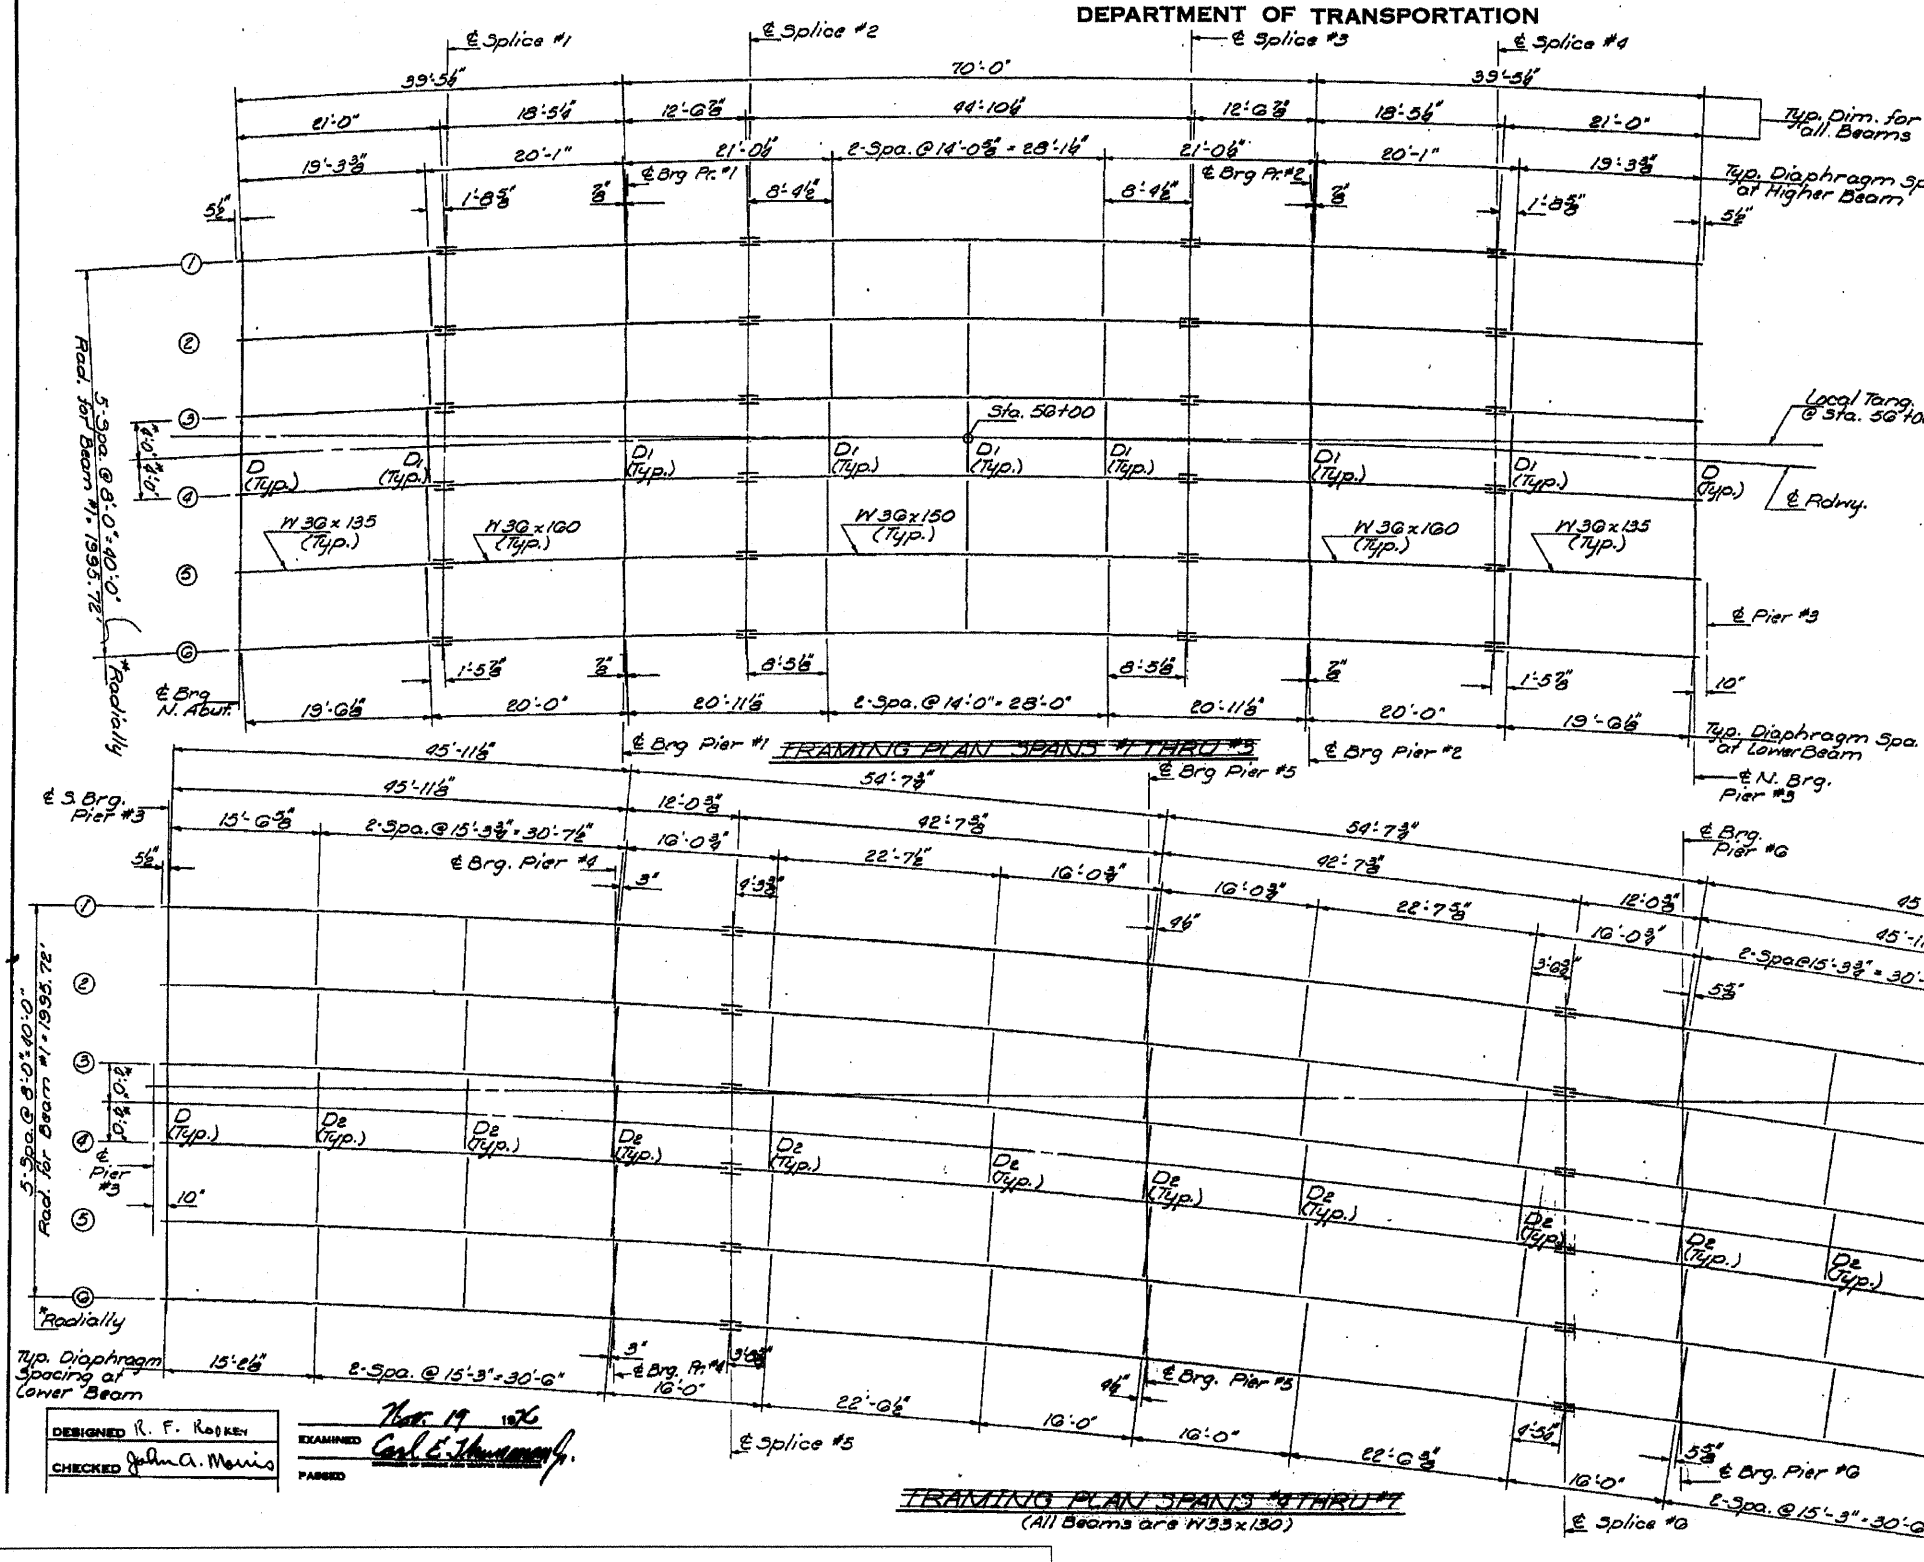

NOTE:  
Place all D1 & D2 diaphragms on radial lines.

TOP OF BEAM ELEVATIONS  
(For Fabrication only)

Span	1	2	3	4	5	6
Br. N. Abut.	604.53	604.01	603.50	602.98	602.47	601.95
Splice #1	604.21	603.68	603.17	602.65	602.14	601.62
Br. Pier #1	603.94	603.42	602.91	602.39	601.87	601.35
Splice #2	603.75	603.22	602.71	602.19	601.67	601.15
Splice #3	603.04	602.52	602.00	601.48	600.96	600.43
Splice #4	603.03	602.51	602.01	601.49	600.97	600.44
Br. Pier #2	602.80	602.28	601.76	601.24	600.72	600.20
Splice #5	602.51	602.00	601.48	600.96	600.44	599.92
Splice #6	602.55	602.03	601.51	600.99	600.47	599.94
N. Brg. Pier #3	602.23	601.70	601.18	600.66	600.14	599.61
S. Brg. Pier #3	602.23	601.70	601.18	600.66	600.14	599.61
Br. Pier #4	601.52	600.99	600.46	599.93	599.41	598.88
Splice #7	601.33	600.80	600.27	599.74	599.22	598.69
Br. Pier #5	600.67	600.14	599.61	599.08	598.55	598.02
Splice #8	600.02	599.48	598.94	598.41	597.88	597.35
Br. Pier #6	599.89	599.35	598.81	598.28	597.74	597.20
Br. S. Abut.	599.12	598.58	598.04	597.50	596.97	596.43

\*All Beams are W30 for spans #1 thru #3.

DESIGNED R. F. ROSEKEY  
CHECKED John A. Morris  
EXAMINED Mark A. [Signature]  
PASSED Carl E. [Signature]

**FOR INFORMATION ONLY**

STRUCTURAL STEEL  
PART 10 - SEC. 100 BR  
CARROLL COUNTY  
STA. 56+00.0