


# Traffic Control Plan Stage I

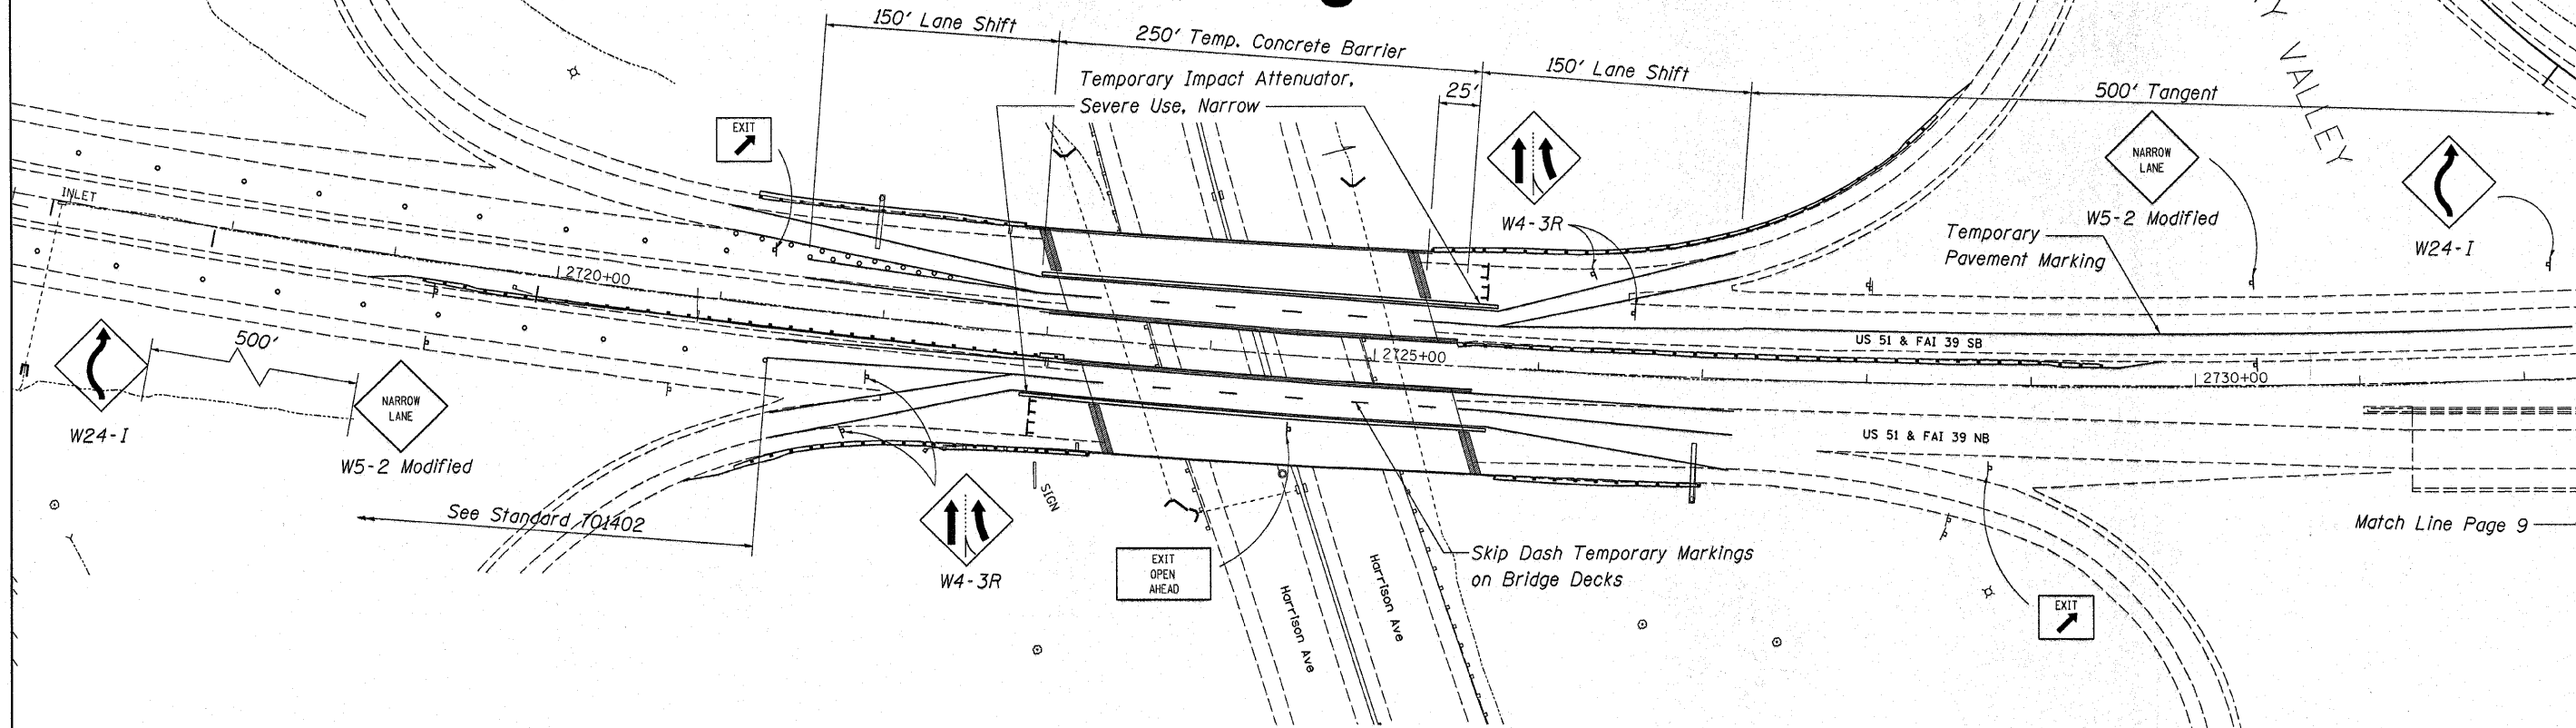

Temporary Concrete Barrier

Stage I Northbound	250 Feet
Stage I Southbound	250 Feet
<b>Total</b>	<b>500 Feet</b>

Impact Attenuator Temporary Severe Use Narrow

	Each
Stage I Northbound	1
Stage I Southbound	1
	<b>2 Each</b>

Pavement Marking Removal

	Sq Ft
Southbound shift Edgelines	300
Northbound shift Edgelines	300
SB bridge deck	125
NB bridge deck	125
<b>Total</b>	<b>850 Sq Ft</b>

Temporary Pavement Marking - Line 4"

		Foot			
		I-39 NB Edgelines		I-39 SB Edgelines	
		Approach	1500		
Mainline	shift	150		Ramp merge (shft 10)	300
	shift	250		Mainline Approach	1050
Ramp	shift	150			550
	shift	250		shift	150
	shift	150		shift	150
	shift	150		shift	150
Ramp	shift	150		shift	250
	shift	250		shift	150
	shift	150		shift	150
	shift	150		shift	150
				shift	150
				shift	150
				<b>Total NB &amp; SB</b>	<b>7300</b>

Workzone Pavement Marking Removal

	Sq Ft
Stage I	2450
<b>Total</b>	<b>2450 Sq Ft</b>