
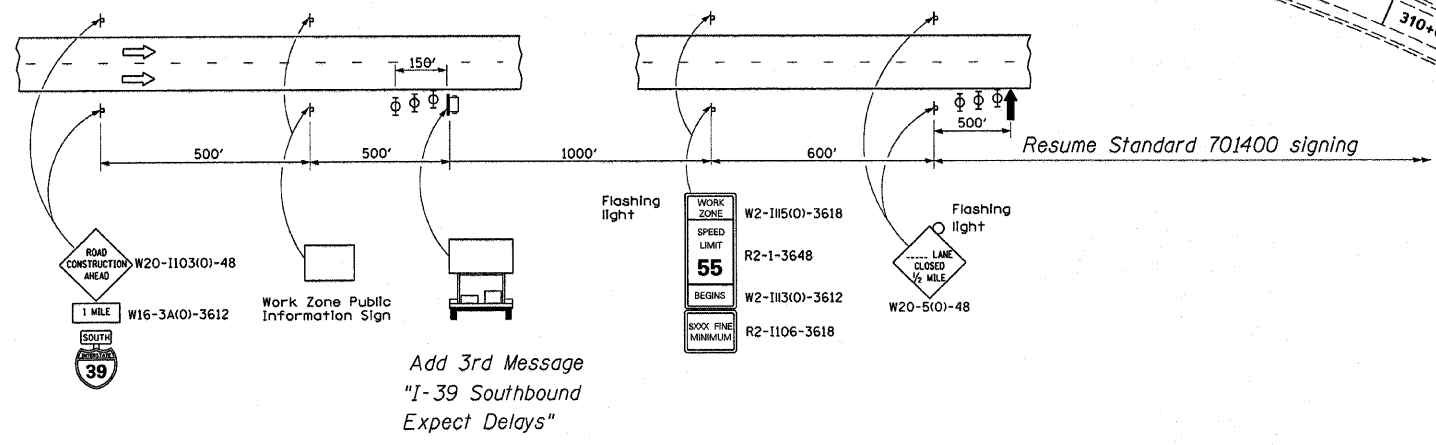


# Traffic Control Plan Stage I

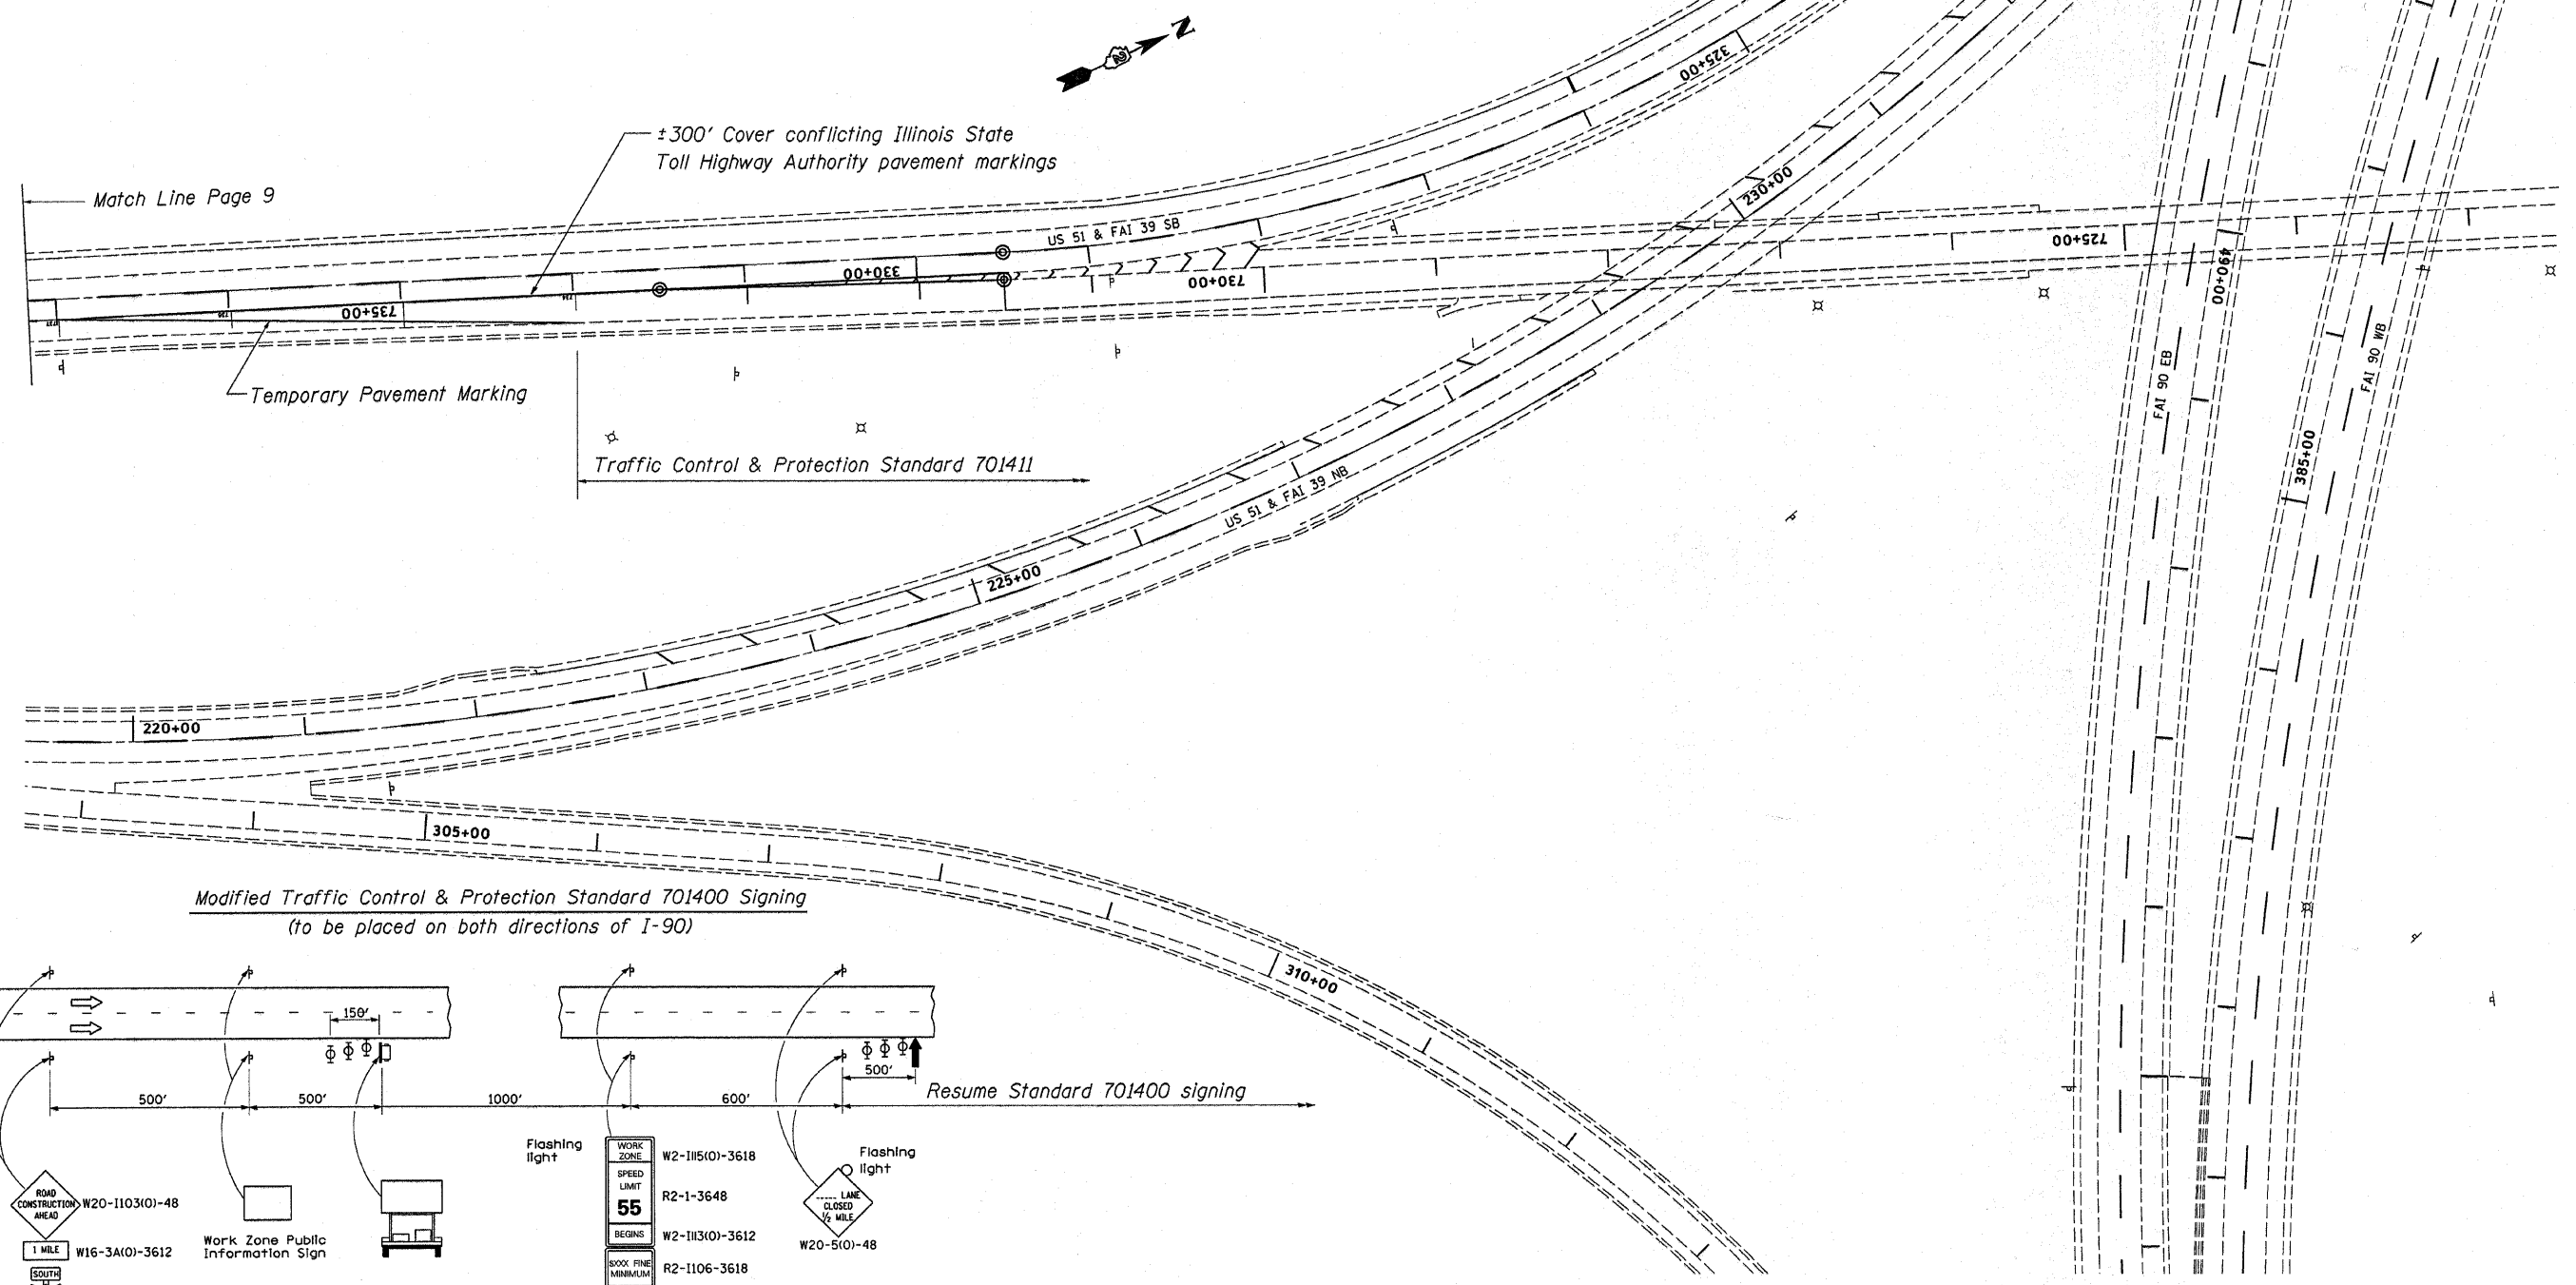

Add 3rd Message  
"I-39 Southbound  
Expect Delays"

FILE NAME =	USER NAME = lmkd	DESIGNED -	REVISED -	<b>STATE OF ILLINOIS DEPARTMENT OF TRANSPORTATION</b>	<b>Traffic Control Plan Stage I - Structures 101-0071 &amp; 0072</b>		F.A.I. RTE.	SECTION	COUNTY	TOTAL SHEETS	SHEET NO.
G:\BRVCADD plans\Winnebago County\64612	US 20_joints\PLANeng.dgn	DRAWN -	REVISED -		39	(4VBY, 4VBY-1, 5HBIM)	Winnebago	36	10		
PLOT SCALE = 50,000 / IN.	CHECKED -	REVISED -	REVISED -		CONTRACT NO. 64G12						
PLOT DATE = Mon Feb 08 13:07:37 2010	DATE -	REVISED -	REVISED -		ILLINOIS FED. AID PROJECT						
				SCALE:	SHEET NO. OF SHEETS	STA. TO STA.					