


# Traffic Control Plan Stage II

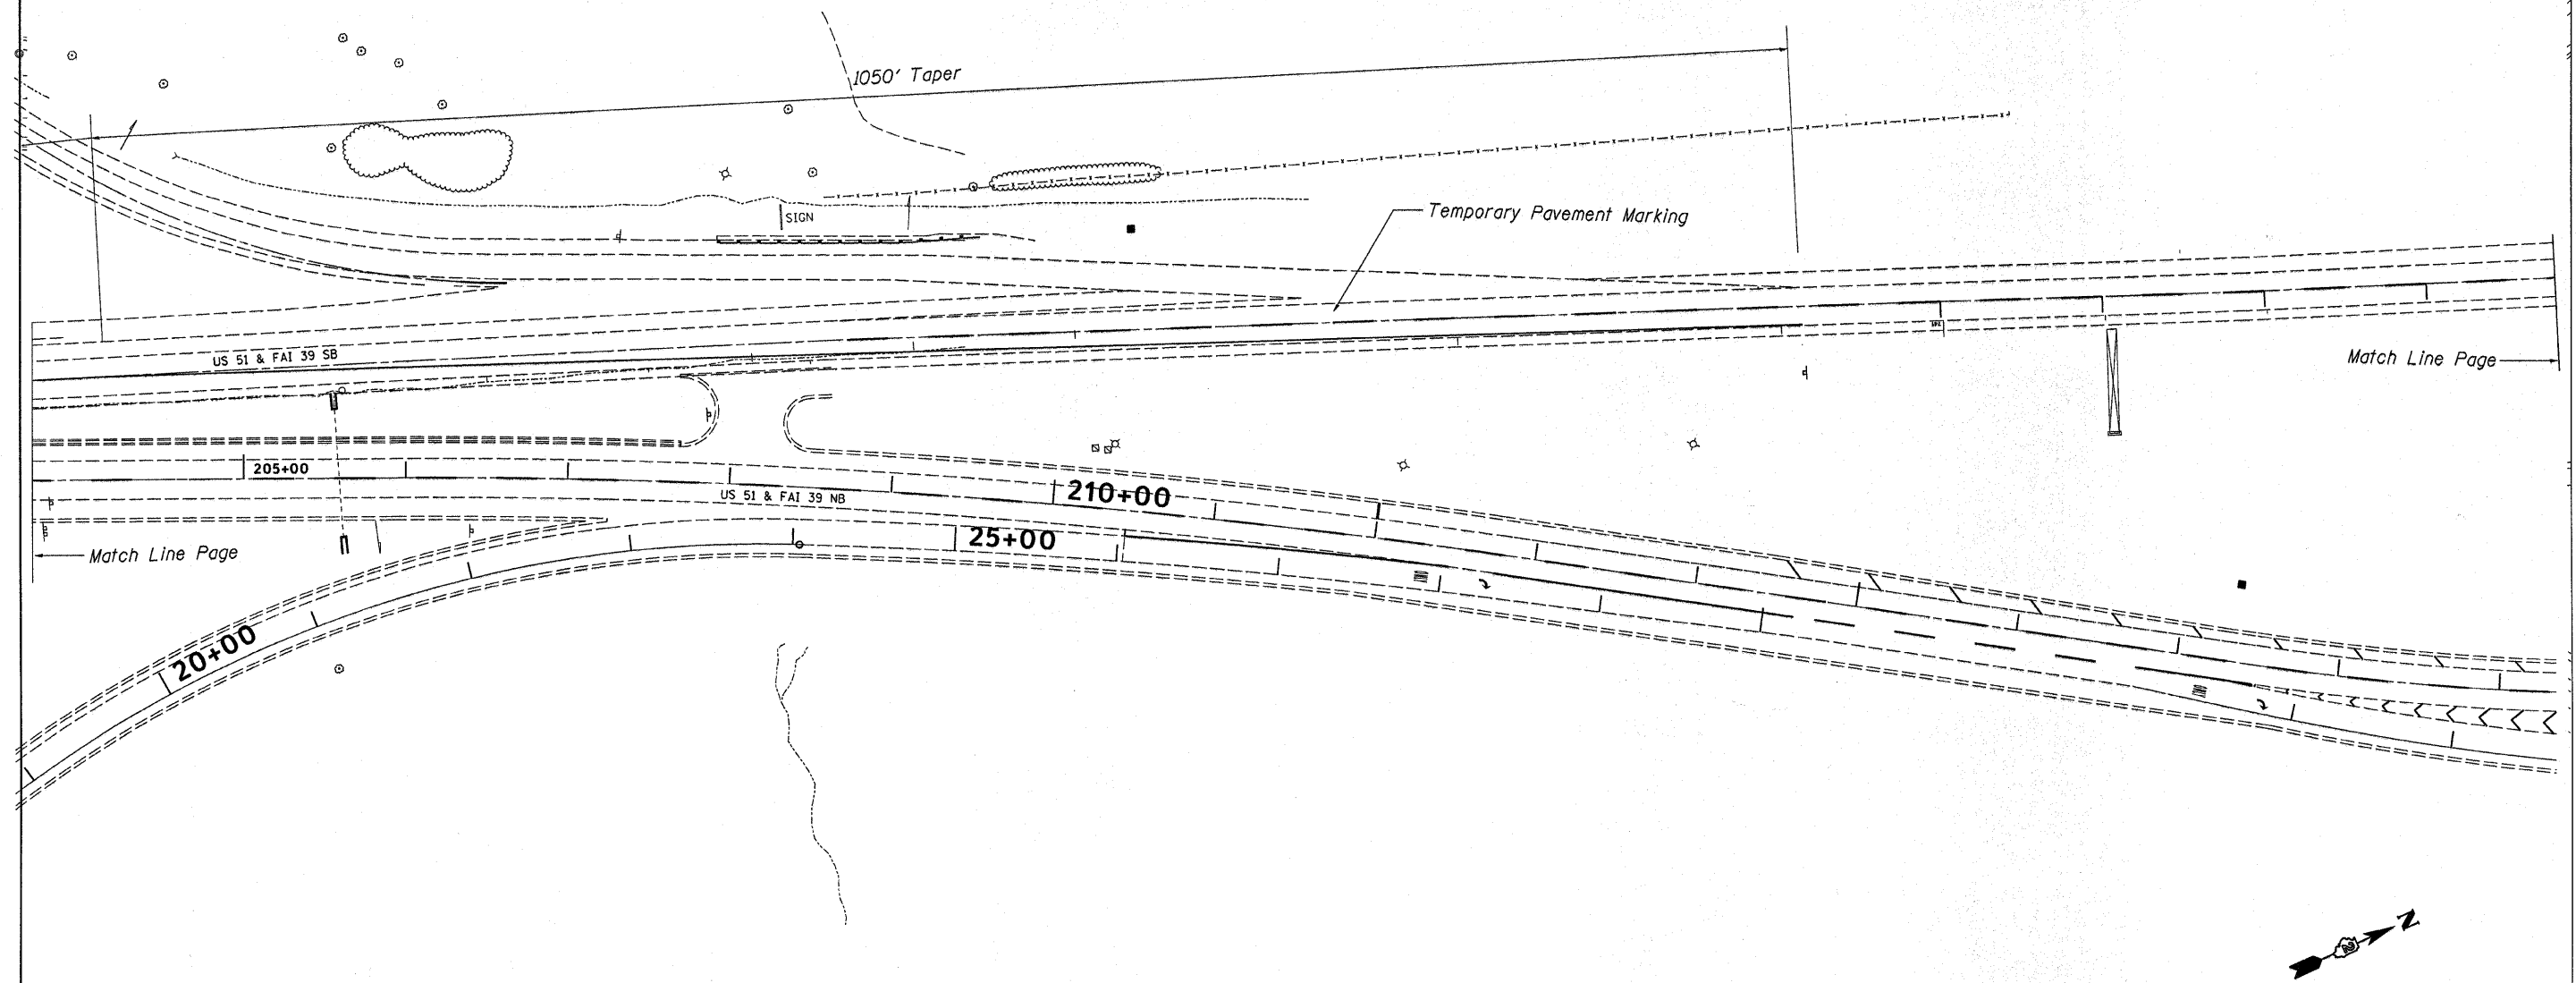

FILE NAME =	USER NAME = linkdj	DESIGNED -	REVISED -	<b>STATE OF ILLINOIS DEPARTMENT OF TRANSPORTATION</b>	<b>Traffic Control Plan Stage II - Structures 101-0071 &amp; 0072</b>		F.A.I. RTE.	SECTION	COUNTY	TOTAL SHEETS	SHEET NO.
D:\BR\CADD plans\Winnebago County\64G12	US 20 Joints\PLANeng.dgn	DRAWN -	REVISED -		39	(4VBY, 4VBY-1, 5HBIM)	Winnebago	36	12		
PLLOT SCALE = 50.0000' / IN.		CHECKED -	REVISED -		SCALE: _____ SHEET NO. ____ OF ____ SHEETS STA. _____ TO STA. _____		CONTRACT NO. 64G12				
PLLOT DATE = Mon Feb 08 13:07:25 2010		DATE -	REVISED -		ILLINOIS FED. AID PROJECT						