

# FOR INFORMATION ONLY

SN: 038-0040



F.A.S. RTE.	SECTION	COUNTY	TOTAL SHEETS	SHEET NO.
317	36 BR	IROQUOIS	21	21A
STA. 1248+00		TO STA. 1254+50		
FED. ROAD DIST. NO. 3		ILLINOIS	FED. AID PROJECT	
CONTRACT NO. 66171				

STATE OF ILLINOIS  
 DEPARTMENT OF PUBLIC WORKS AND BUILDINGS  
 DIVISION OF HIGHWAYS  
**PLANS FOR PROPOSED  
 STATE B. ISSUE HIGHWAY**

SCALES

PLAN	1 INCH	100 FT.
PROFILE, HOR.	1 INCH	100 FT.
PROFILE, VERT.	1 INCH	10 FT.
CROSSSECTIONS	1 INCH	5 FT. VERTICAL 10 FT. HORIZONTAL

**S.B.I. ROUTE 25, SECTION 36 BY.  
 PROJECT F.I.-29 (13) IROQUOIS COUNTY.**

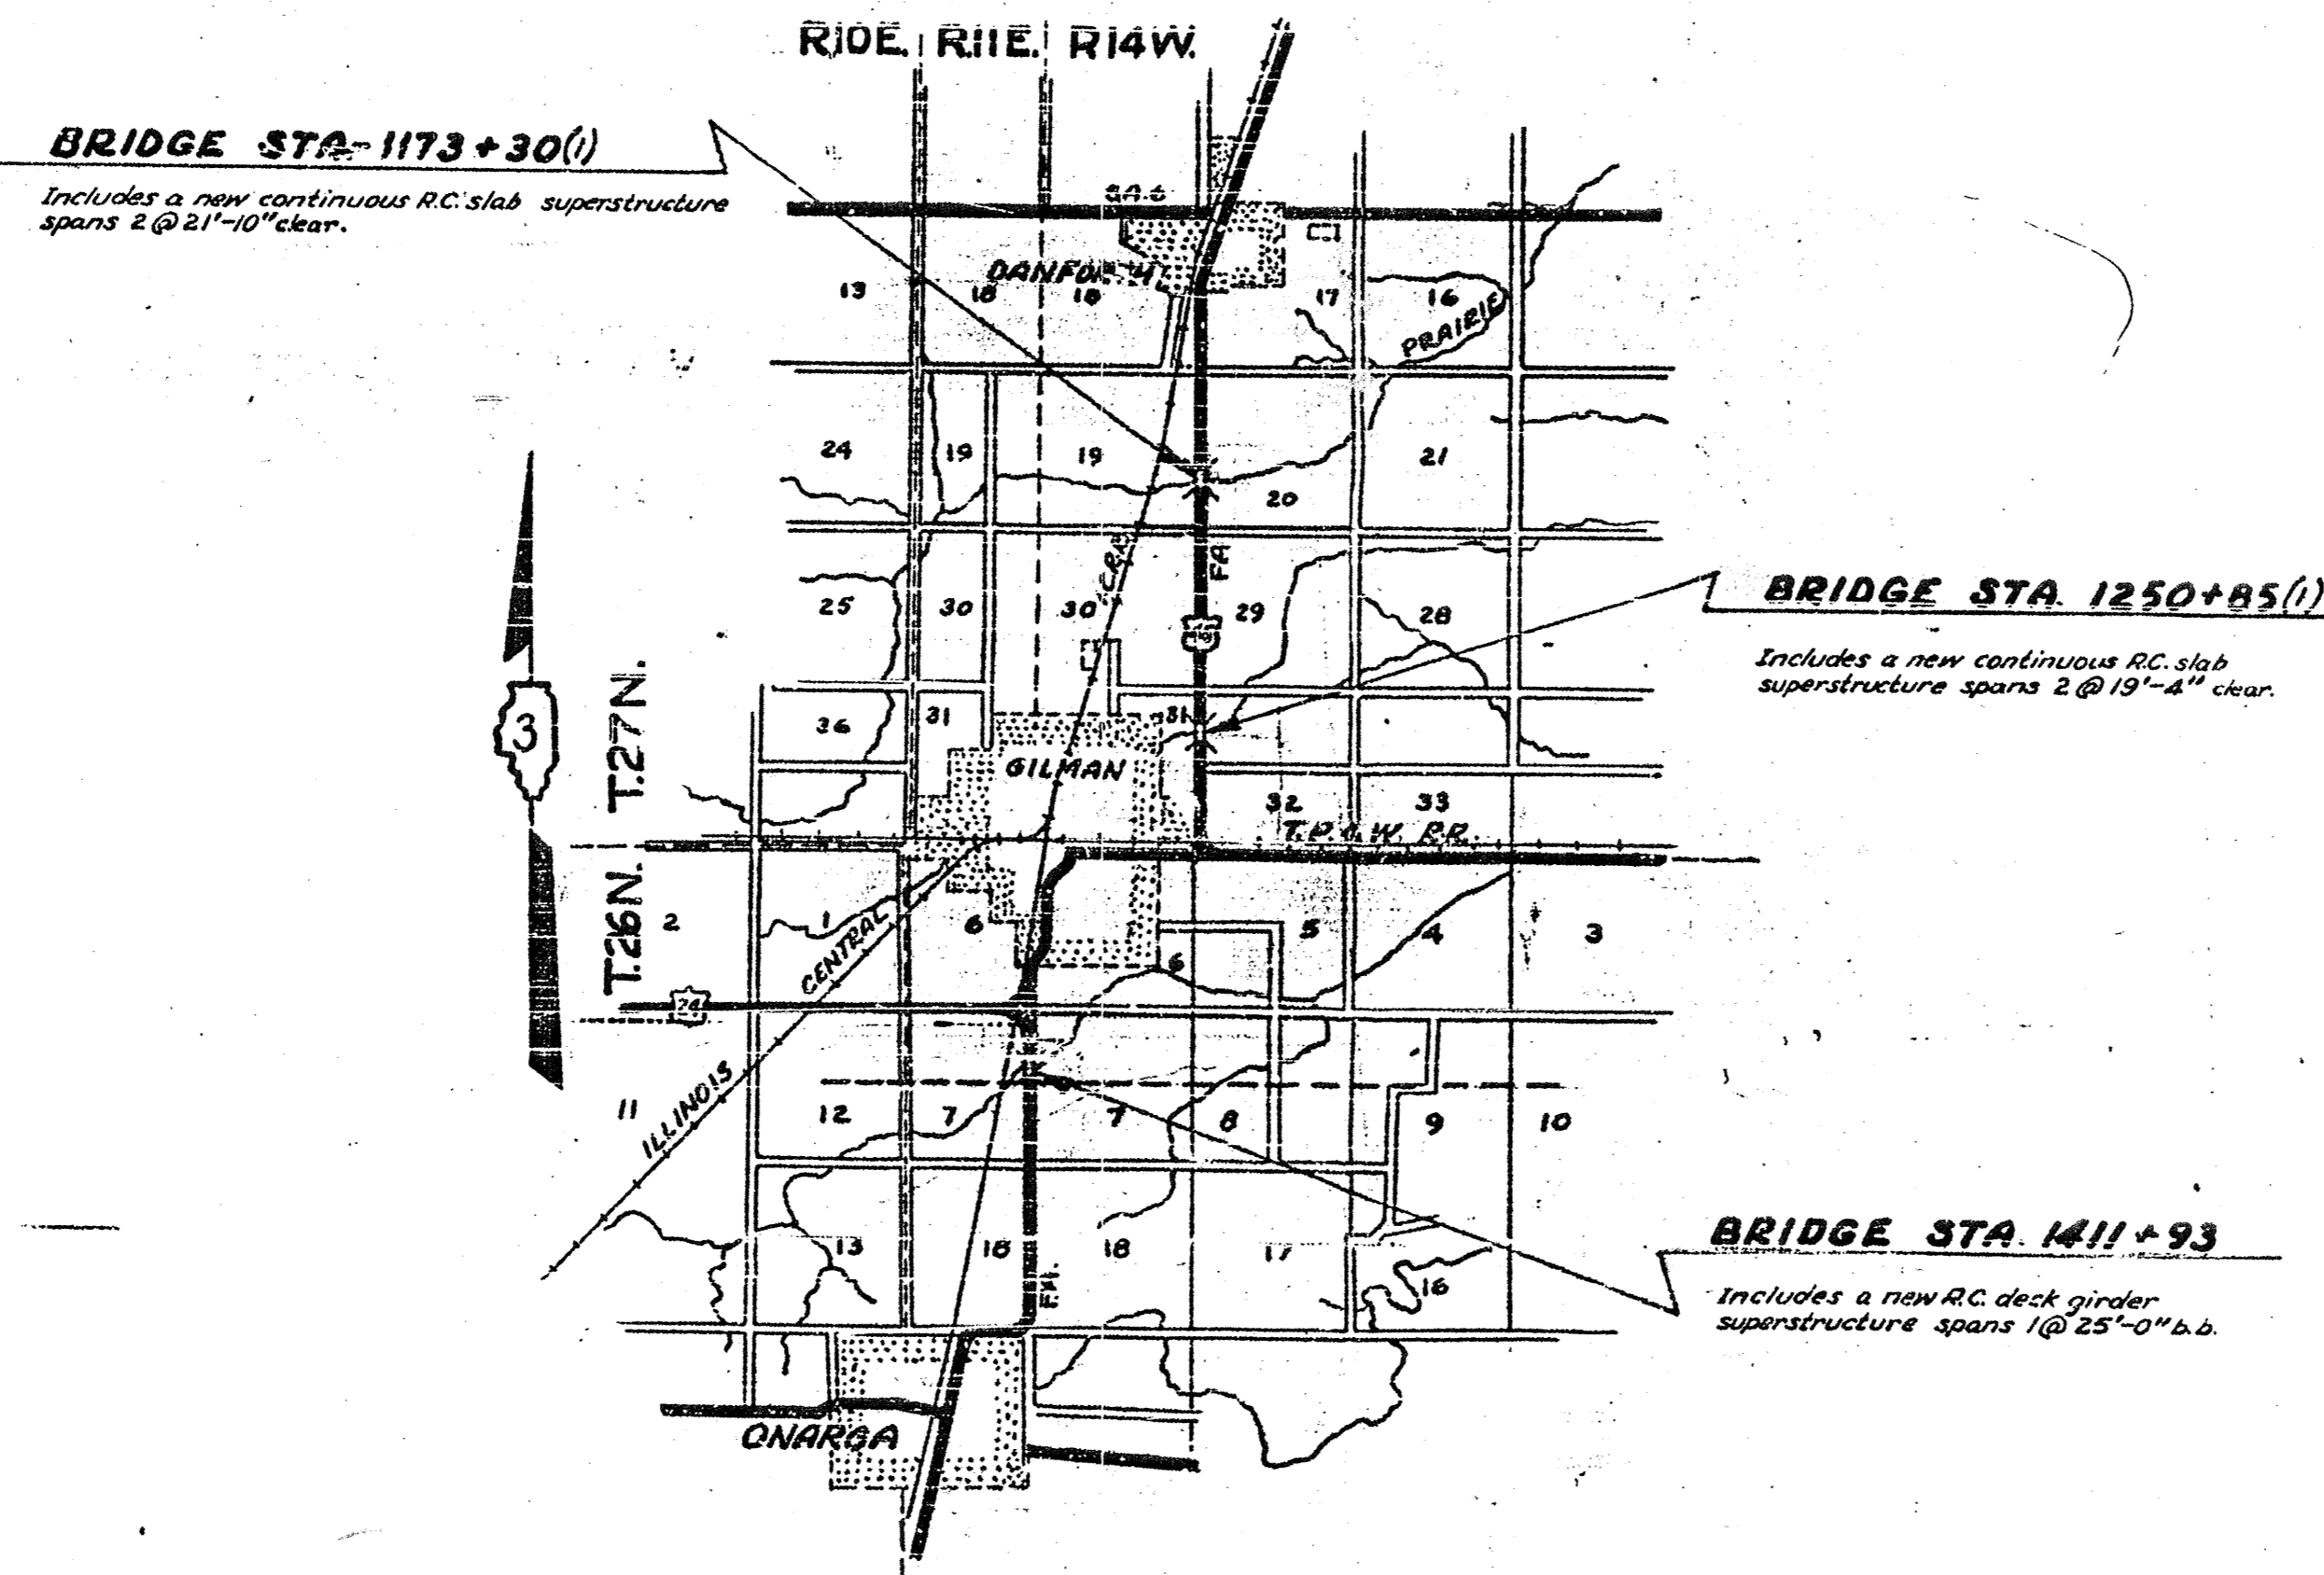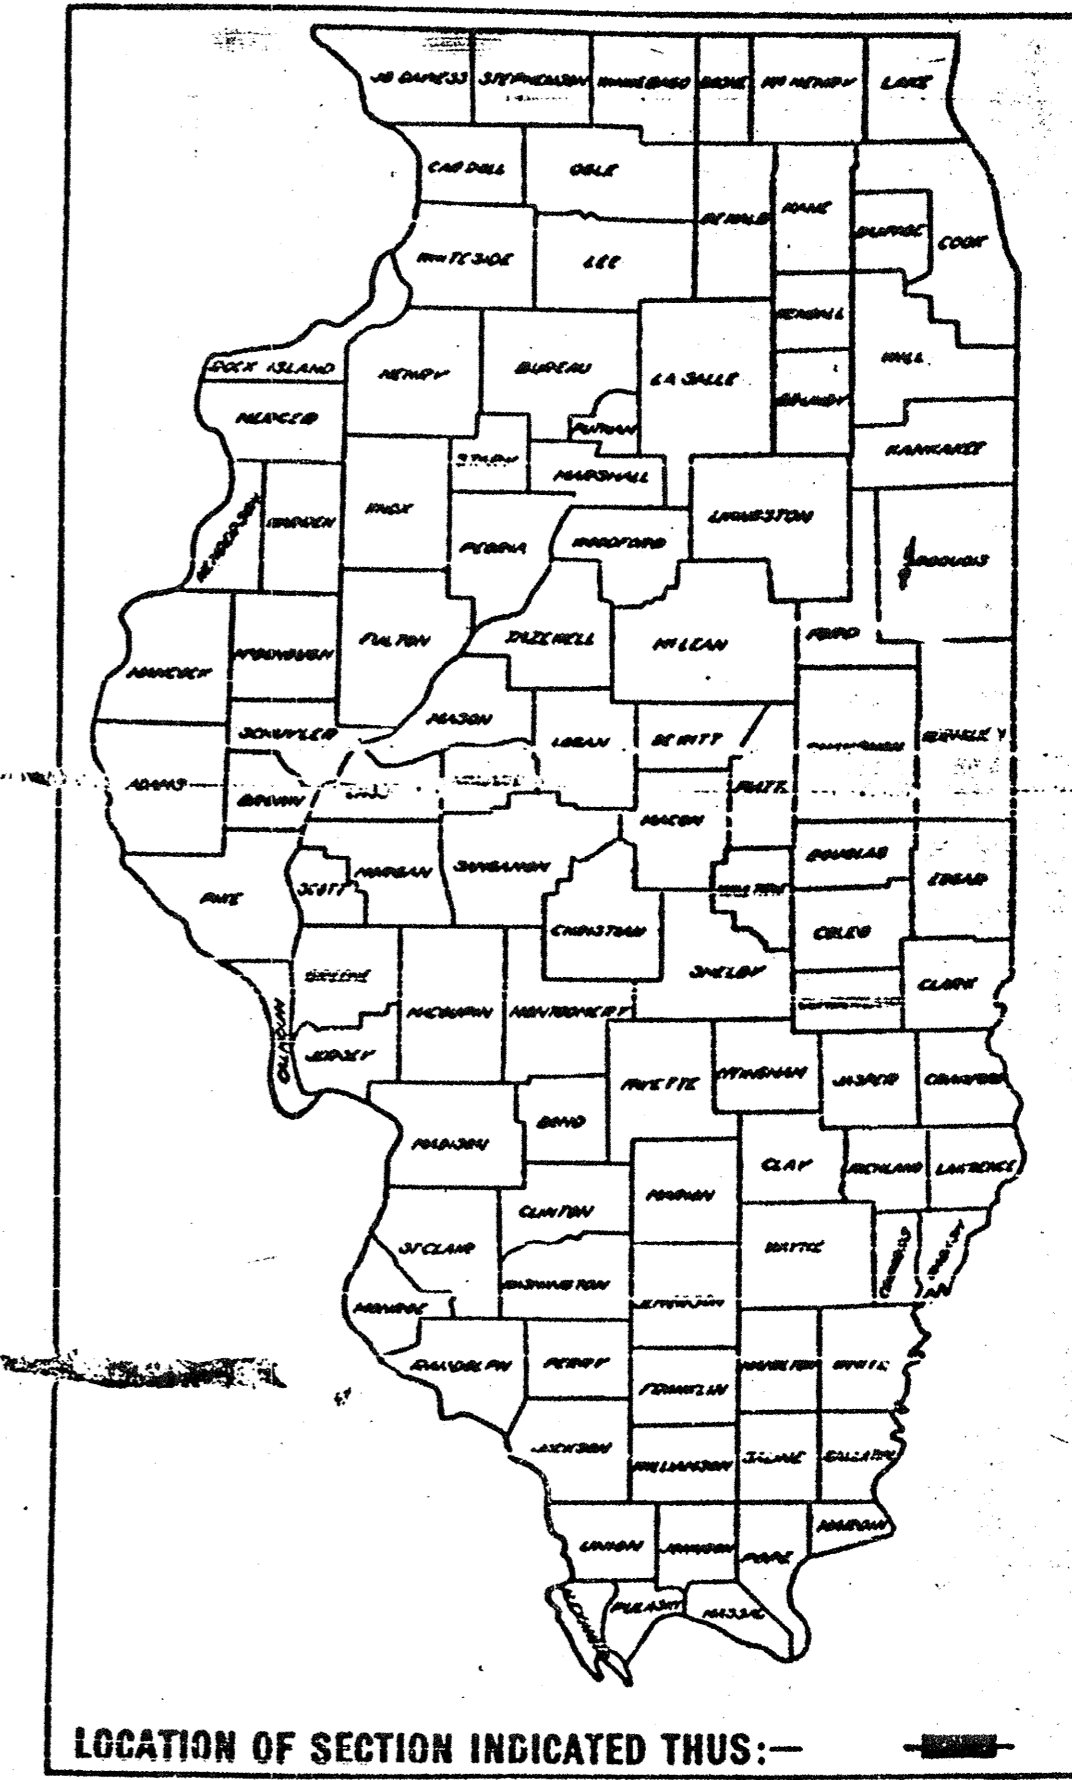

LAYOUT  
 APPROXIMATE SCALE: 1" = 1 MILE

STATE OF ILLINOIS  
 DEPARTMENT OF PUBLIC WORKS AND BUILDINGS  
 DIVISION OF HIGHWAYS

SUBMITTED: March 13, 1952  
*Kendrick Hayes*  
 DISTRICT ENGINEER

EXAMINED: May 15, 1952  
*[Signature]*  
 SUPERVISOR OF ROAD PLANS AND CONTRACTS

PASSED: May 15, 1952  
*[Signature]*  
 DIVISION ENGINEER

APPROVED: May 15, 1952  
*[Signature]*  
 CHIEF HIGHWAY ENGINEER

APPROVED: May 15, 1952  
*[Signature]*

DEPARTMENT OF COMMERCE  
 BUREAU OF PUBLIC ROADS

RECOMMENDED FOR APPROVAL

DISTRICT ENGINEER: \_\_\_\_\_ DATE: \_\_\_\_\_

APPROVED

DIVISION ENGINEER: \_\_\_\_\_ DATE: \_\_\_\_\_

