


F.A.I. RTE.	SECTION	COUNTY	TOTAL SHEETS	SHEET NO.
80	150-31BK	LASALLE	492	17
STA.		TO STA.		
FED. ROAD DIST. NO.		ILLINOIS FED. AID PROJECT		

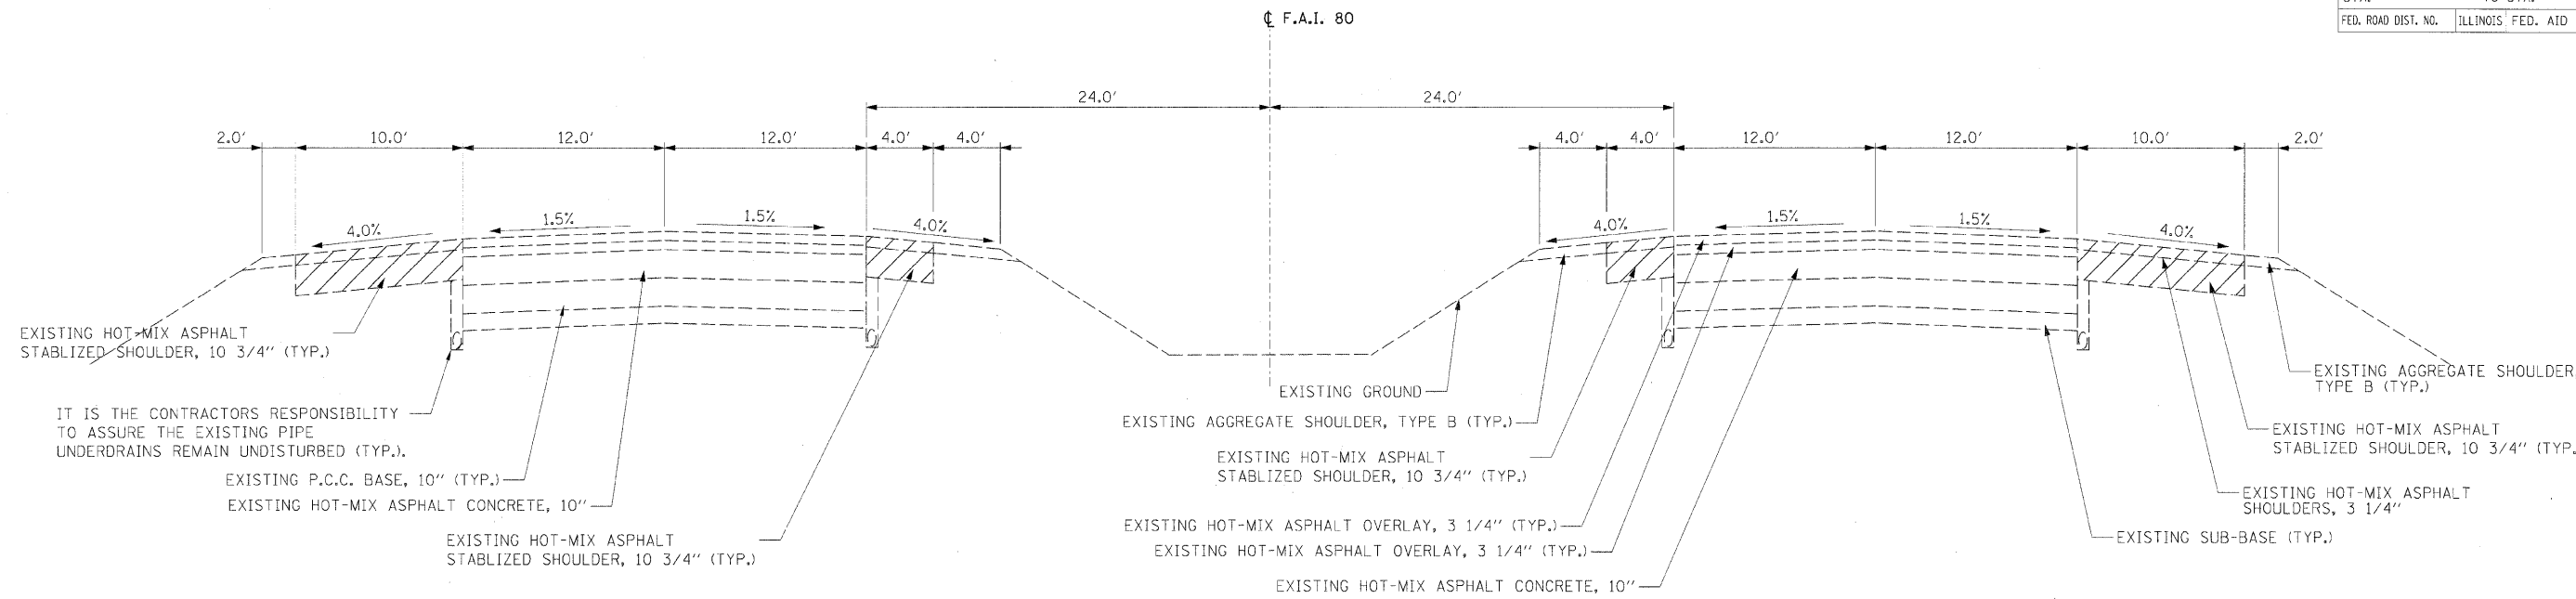

**EXISTING F.A.I. 80
TYPICAL SECTION**

STA. 869+16.14 TO STA. 915+00.00
 STA. EQUATION: STA. 915+00.00 BK. STA. 19+08.46 AH.
 STA. 19+08.45 TO STA. 26+66.93

© Copyright Hanson Professional Services Inc. 2009
HANSON
 Hanson Professional Services Inc.
 1525 South Sixth Street
 Springfield, Illinois 62703-2886
 Offices Nationwide

MODEL NAME = I-80_SHT 1
 PLOT DATE = 12/23/2009
 FILE NAME = C:\NW_Egypt\C-501TYP.dgn
 PLOT USER = JAP
 USER NAME = JohnM00344

LAYOUT	JAP	07/12/05
DRAWN	JAP	07/12/05
REVIEWED	MTM	10/1/07

REVISIONS	
NAME	DATE

ILLINOIS DEPARTMENT OF TRANSPORTATION

**TYPICAL SECTIONS
INTERSTATE 80**

SCALE: VERT. N/A
 HORIZ. N/A

DATE: _____ DRAWN BY JAP
 CHECKED BY _____