

F.A.I. RTE.	SECTION	COUNTY	TOTAL SHEETS	SHEET NO.
80	(50-3)HBK	LASALLE	492	77
STA. 604+25.58		TO STA. 618+00.00		
FED. ROAD DIST. NO.	ILLINOIS	FED. AID PROJECT		


DATE	BY	REVISION
		PLAN
		NOTE BOOK
		NO. _____
		DATE _____

HANSON
 Professional Services Inc.
 Springfield, Illinois 62703-2888
 Offices Nationwide

DATE	BY	REVISION
		PROFILL
		GRADES CHECKED
		STRUCTURE NOTATION DRAG
		NO. _____
		DATE _____

MODEL NAME = Frontage_Rd_Sht_1
 PLOT DATE = 12/23/2009
 FILE NAME = C:\PW\Export\VC-722_Frd.dgn
 PLOT SCALE = 50.0000 / 1 in.
 USER NAME = JohnM209144

DATE	BY	REVISION
		LAYOUT
		NO. _____
		DATE _____

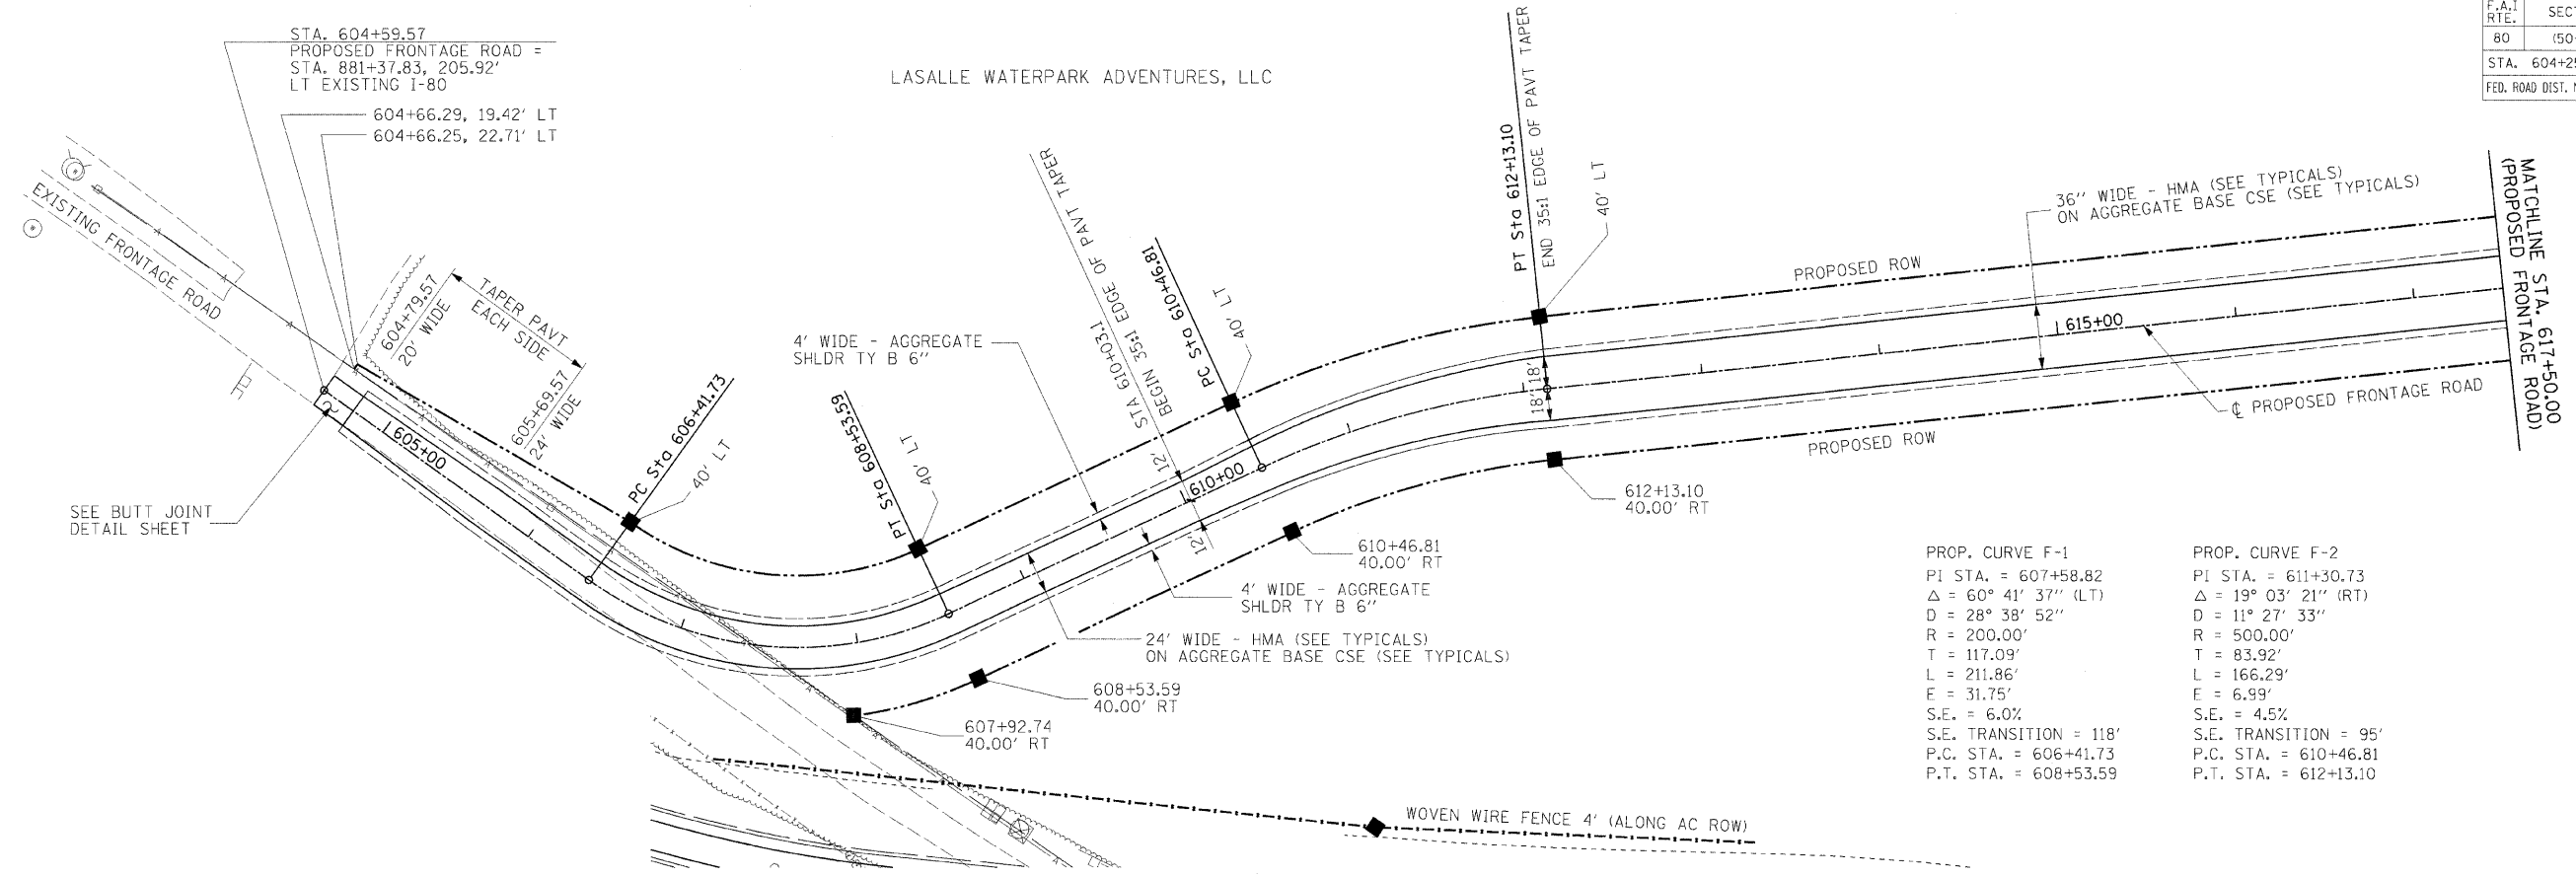



PROP. CURVE F-1
 PI STA. = 607+58.82
 Δ = 60° 41' 37" (LT)
 D = 28° 38' 52"
 R = 200.00'
 T = 117.09'
 L = 211.86'
 E = 31.75'
 S.E. = 6.0%

PROP. CURVE F-2
 PI STA. = 611+30.73
 Δ = 19° 03' 21" (RT)
 D = 11° 27' 33"
 R = 500.00'
 T = 83.92'
 L = 166.29'
 E = 6.99'
 S.E. = 4.5%

S.E. TRANSITION = 118'
 P.C. STA. = 606+41.73
 P.T. STA. = 608+53.59

S.E. TRANSITION = 95'
 P.C. STA. = 610+46.81
 P.T. STA. = 612+13.10

NOTE: SEE DRAINAGE & UTILITIES SHEETS FOR ADDITIONAL DRAINAGE INFORMATION

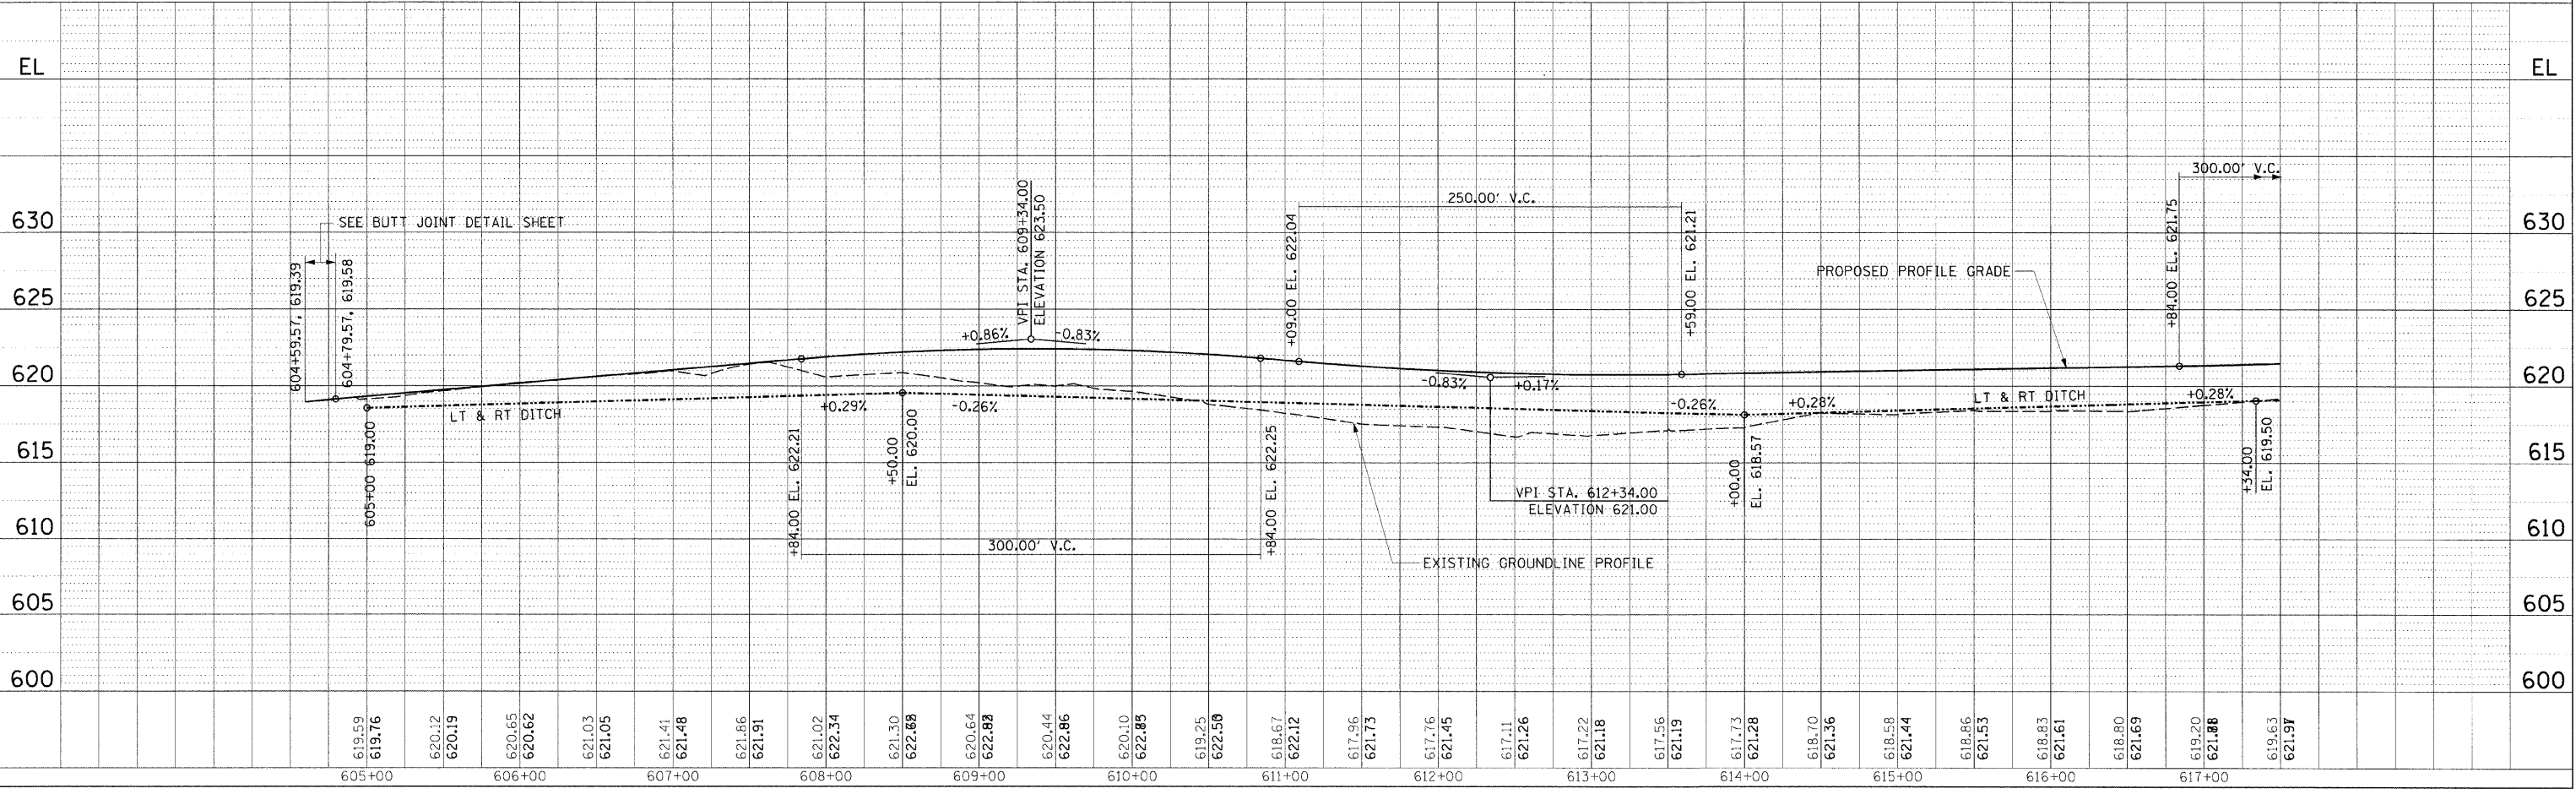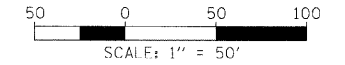

PROPOSED FRONTAGE ROAD