


F.A. RTE.	SECTION	COUNTY	TOTAL SHEETS	SHEET NO.
80	50-3HBK	LASALLE	492	90
STA. 14+00.00 TO STA. 15+00.00				
FED. ROAD DIST. NO.		ILLINOIS FED. AID PROJECT		

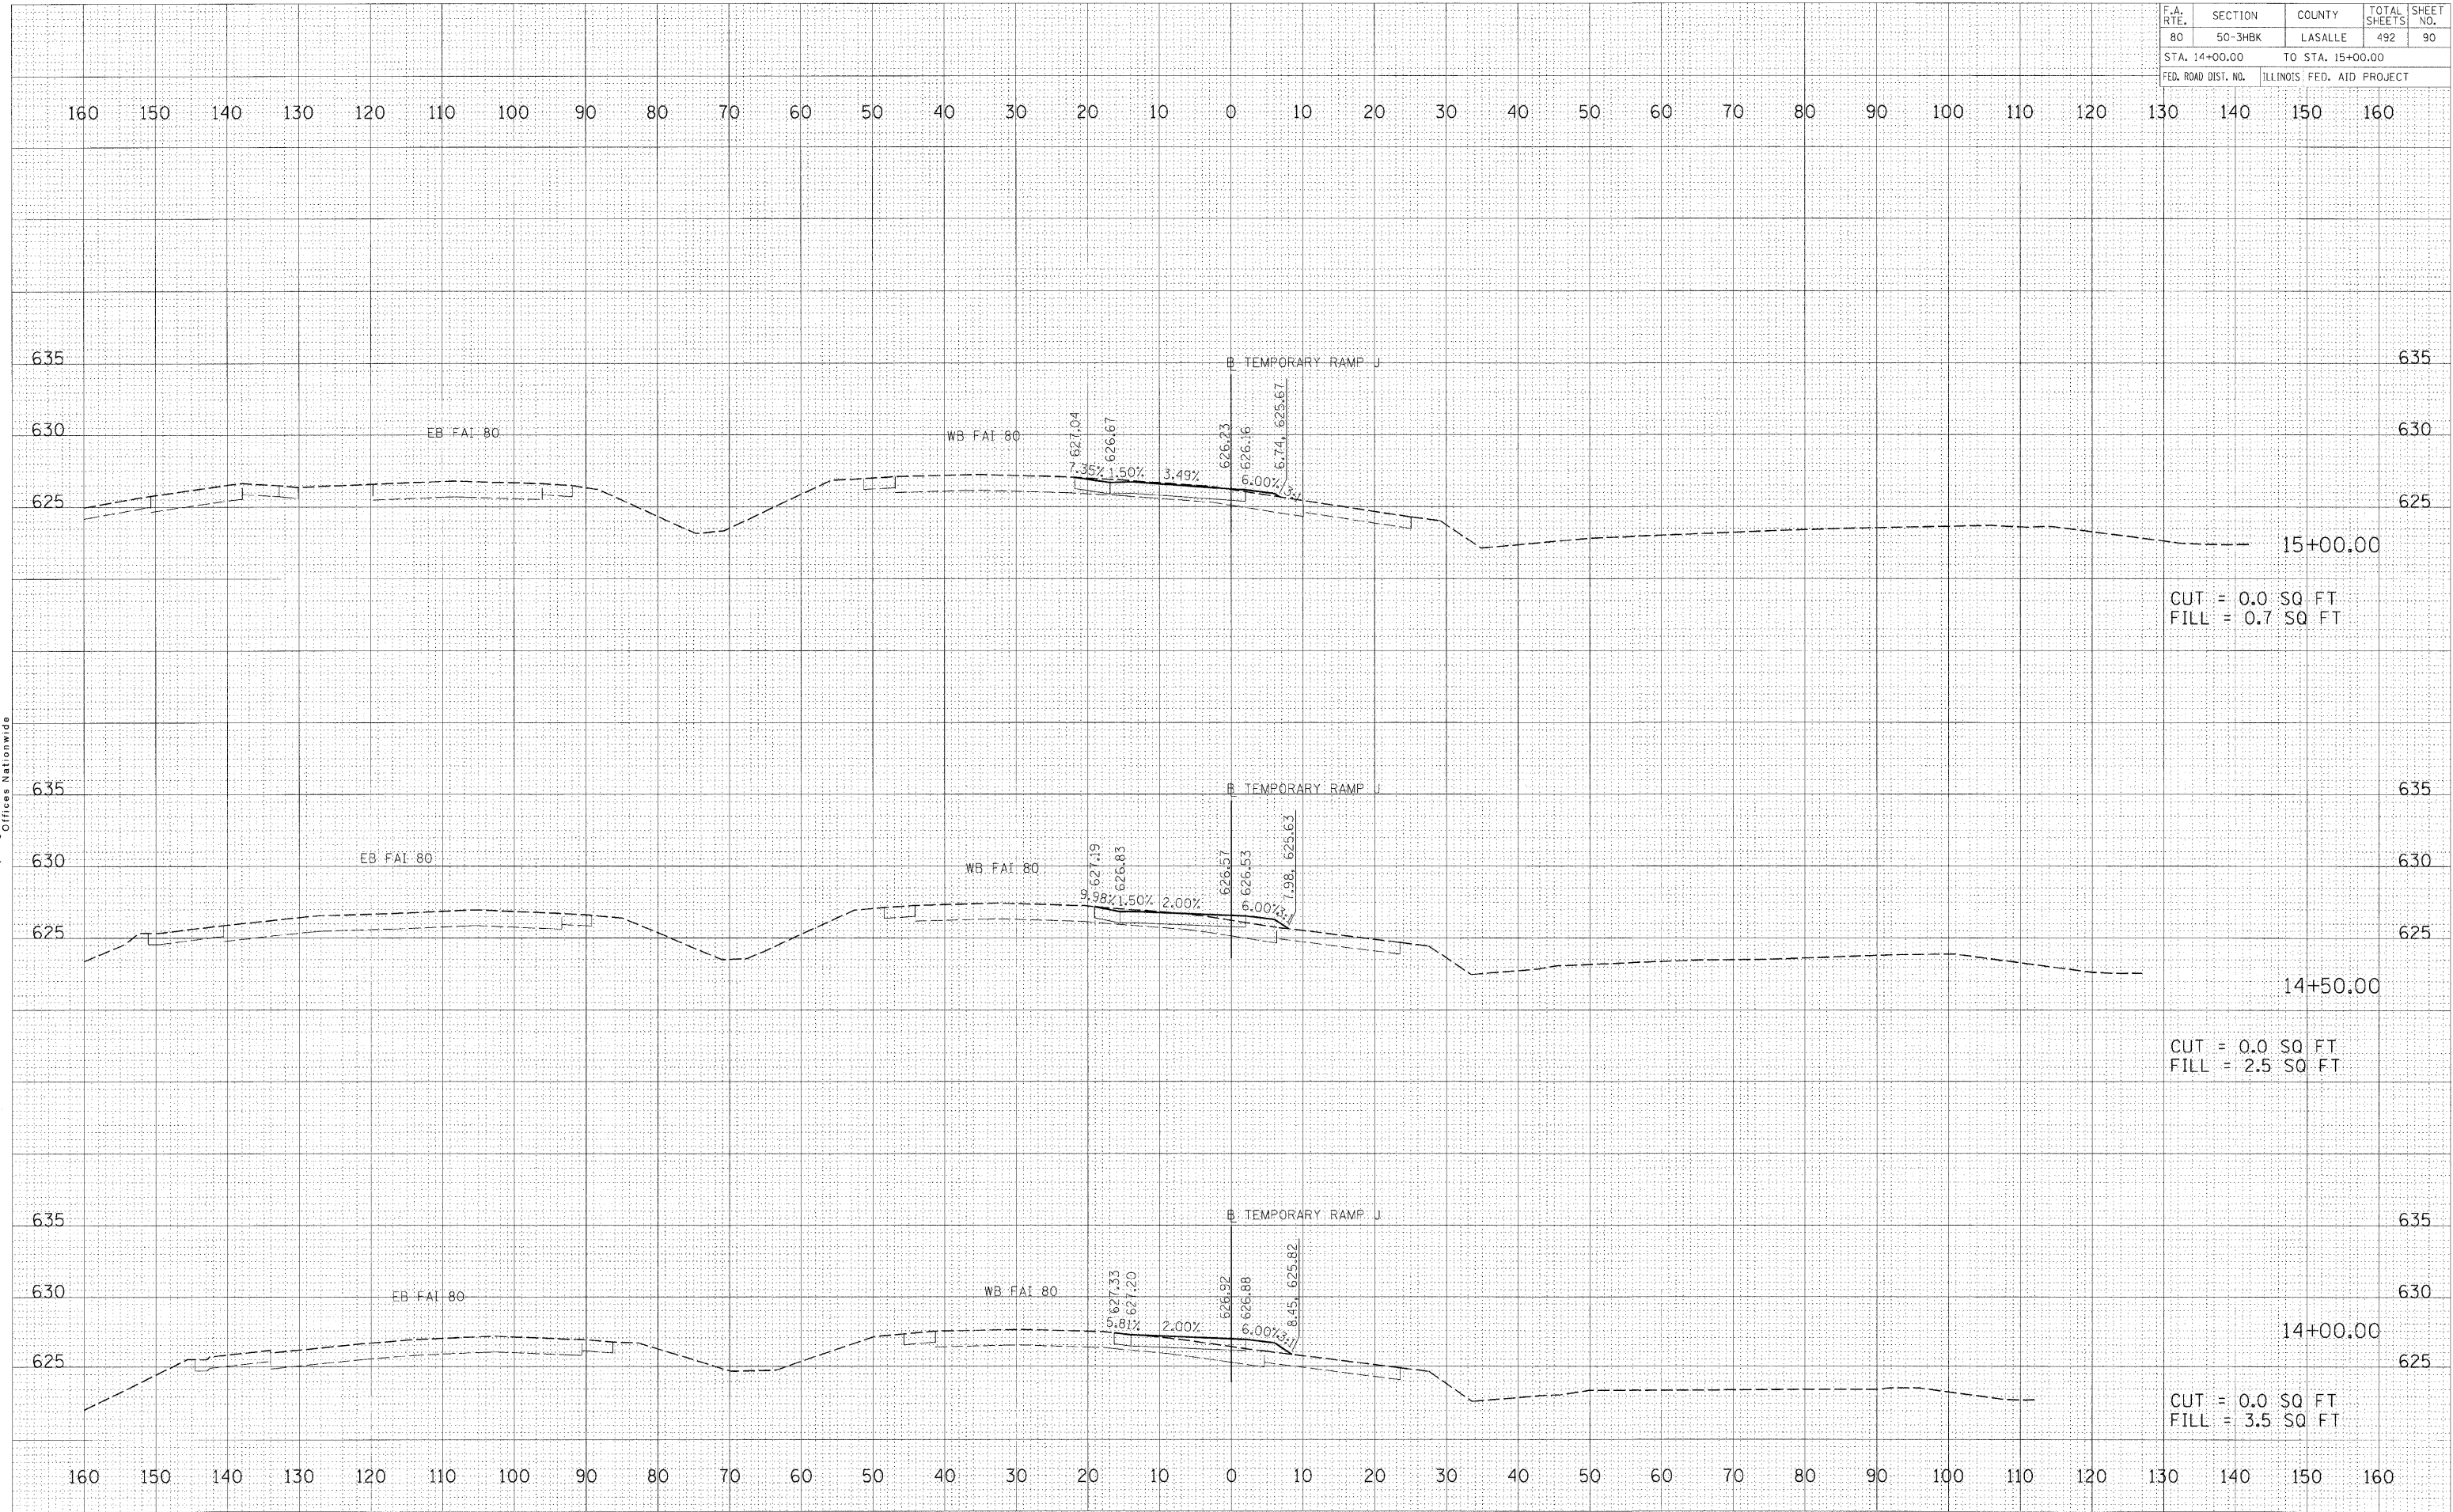

TEMPORARY RAMP J STATION 14+00.00 TO STATION 15+00.00

FINAL SURVEY

SURVEYED	DATE
NOTE BOOK	BY
AREAS	
AREAS CHECKED	

**HANSON**  
 Hanson Professional Services Inc.  
 1525 South Sixth Street  
 Springfield, Illinois 62703-2886  
 Offices Nationwide

ORIGINAL SURVEY

SURVEYED	DATE
NOTE BOOK	BY
AREAS	
AREAS CHECKED	

PLOT DATE = 12/23/2009  
 FILE NAME = h:\2009\66542\14+000\Road\Sheet\TEMPORARY RAMP J.dwg  
 PLOT SCALE = 1/8" = 1'-0"  
 USER NAME = jhanna0914