


F.A. RTE.	SECTION	COUNTY	TOTAL SHEETS	SHEET NO.
80	50-3HBK	LASALLE	492	98
STA. 24+00.00 TO STA. 24+50.00				
FED. ROAD DIST. NO.	ILLINOIS	FED. AID PROJECT		

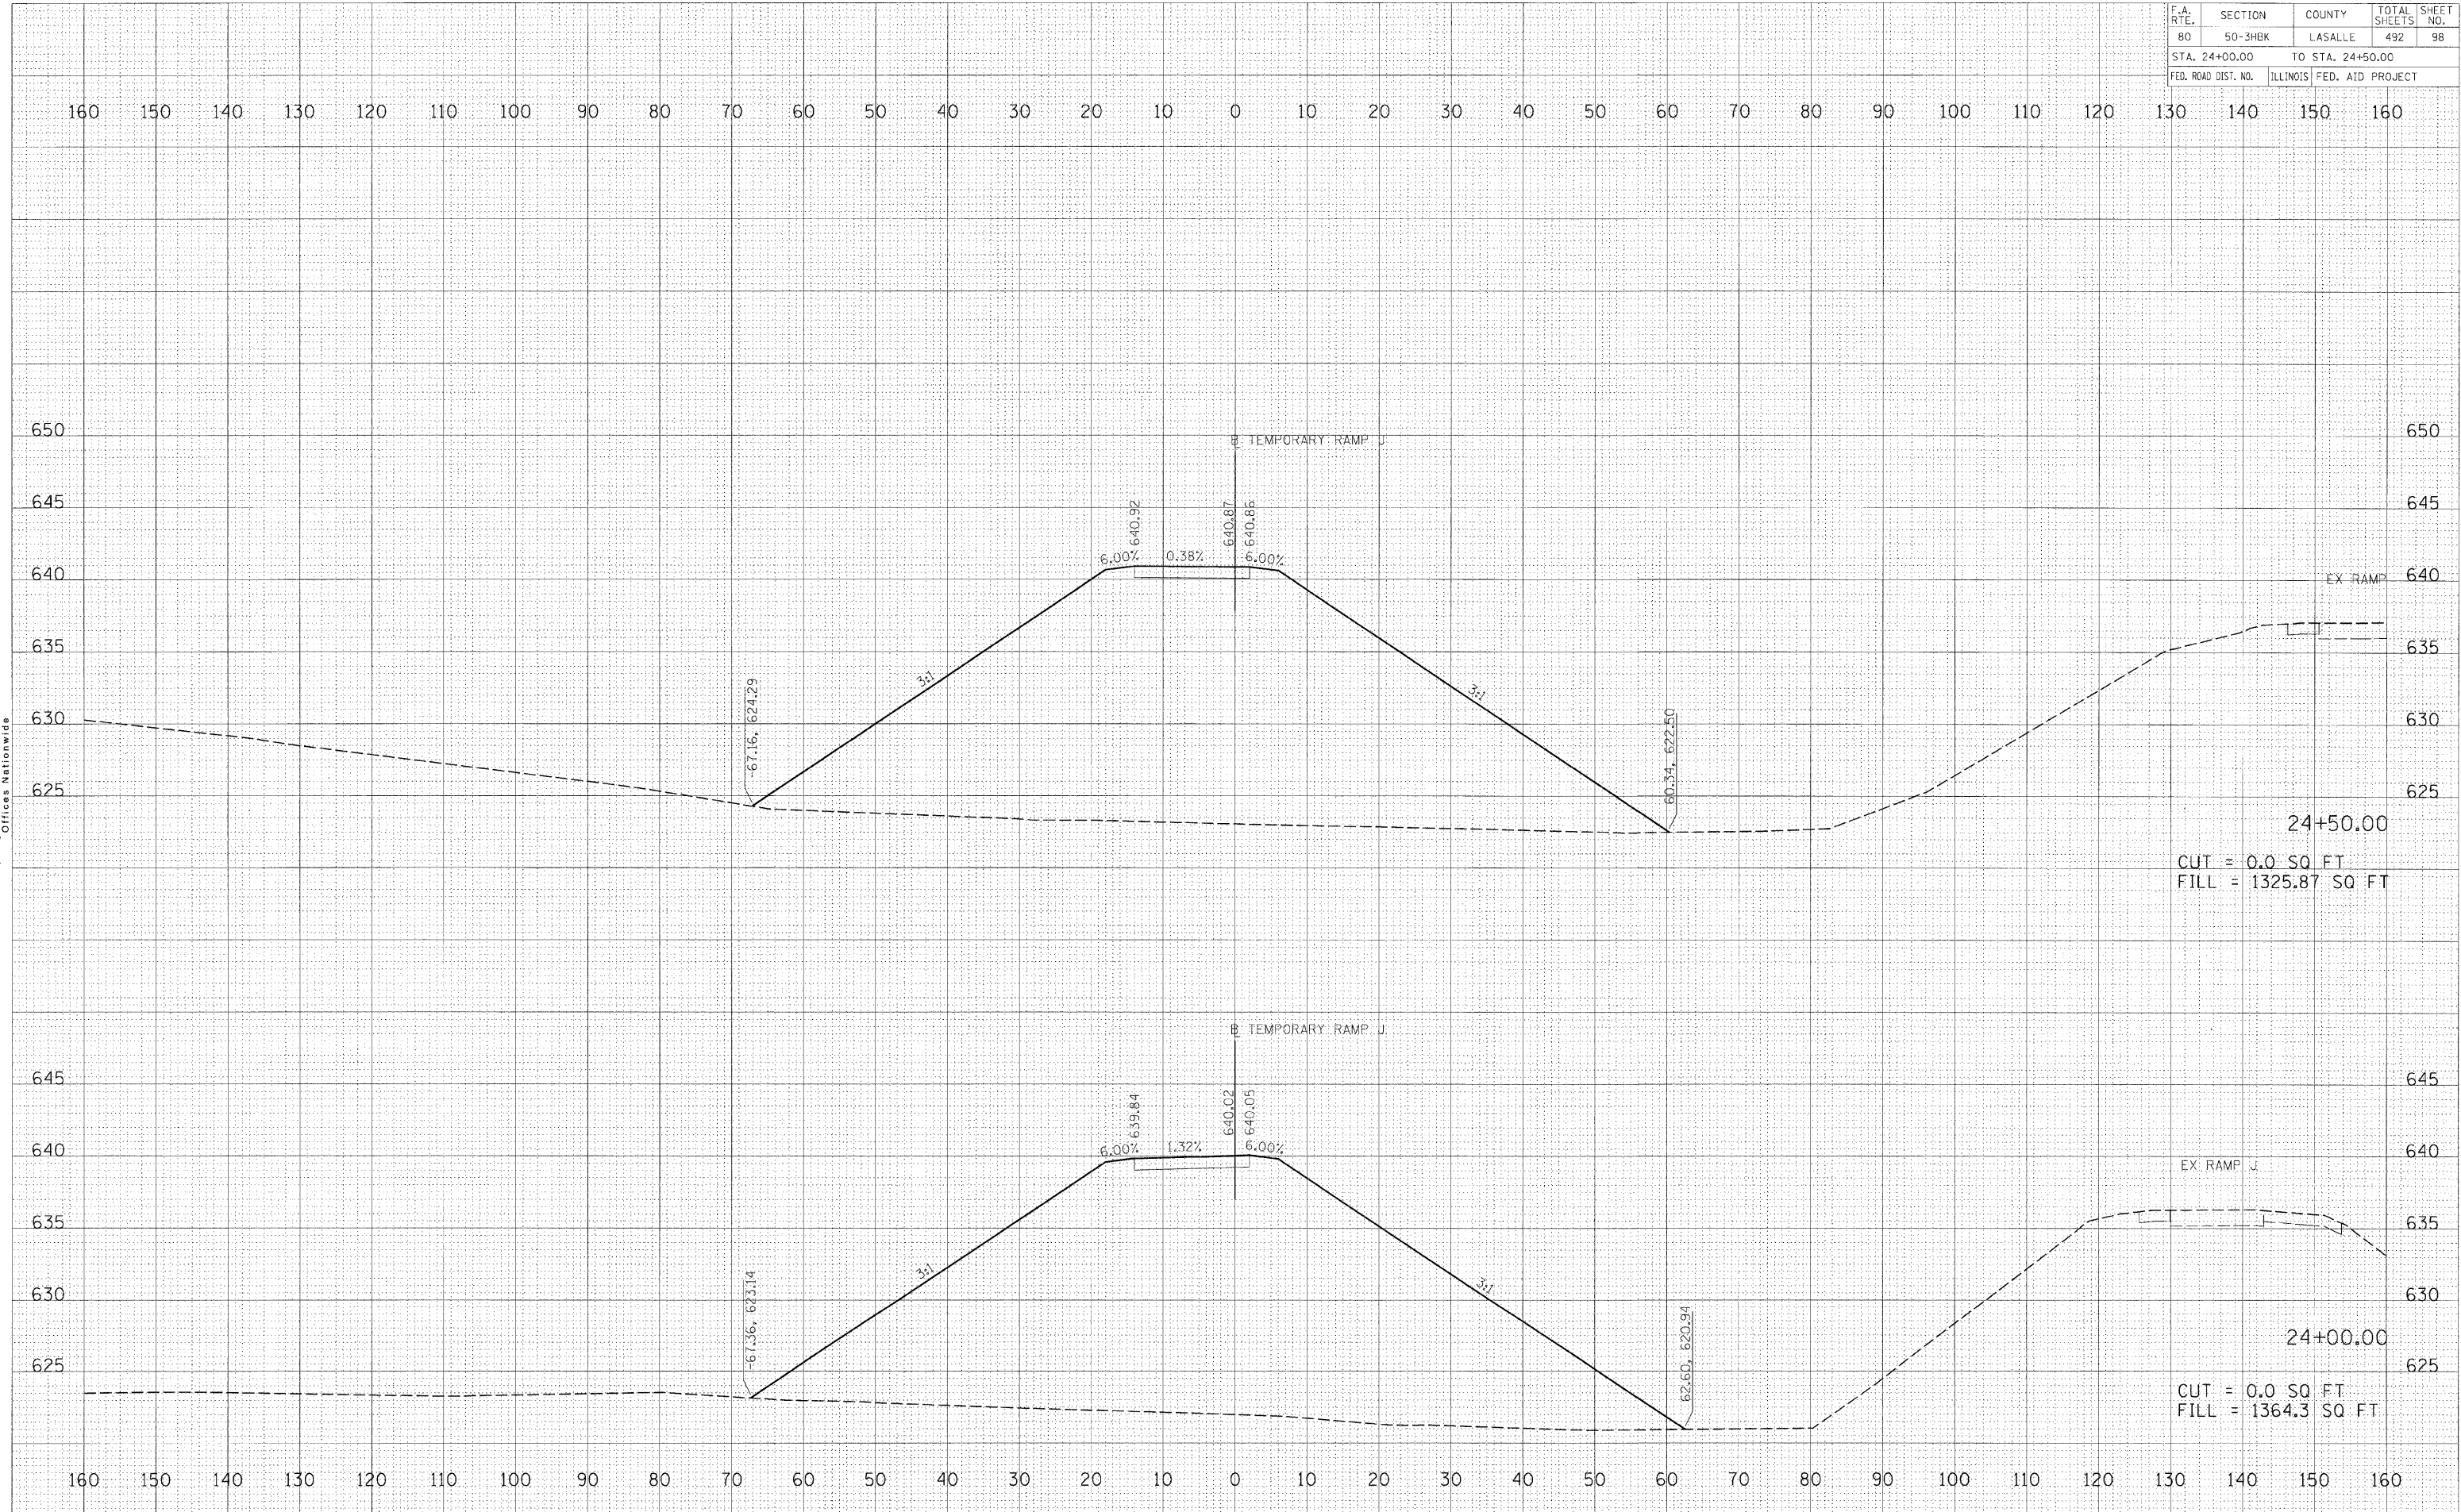

TEMPORARY RAMP J STATION 24+00.00 TO STATION 24+50.00

FINAL SURVEY	BY	DATE
PLANNED		
PLOTTED		
NOTE BOOK		
AREAS CHECKED		

**HANSON**  
 Hanson Professional Services Inc.  
 1525 South Sixth Street  
 Springfield, Illinois 62703-2886  
 Offices Nationwide

ORIGINAL SURVEY	BY	DATE
PLANNED		
PLOTTED		
NOTE BOOK		
AREAS CHECKED		

PLOT DATE = 12/23/2009  
 FILE NAME = I:\B\Jobs\0522015\CADD\Road\Sheet\TEMPORARY RAMP J.dwg  
 PLOT SCALE = 1/8" = 1'-0"  
 USER NAME = JHARRIS