


F.A. RTE.	SECTION	COUNTY	TOTAL SHEETS	SHEET NO.
80	50-3HBK	LASALLE	492	99
STA. 24+65.78 TO STA. 24+65.78				
FED. ROAD DIST. NO.		ILLINOIS FED. AID PROJECT		

FINAL SURVEY	BY	DATE
REVISION		
NO. _____		
AREAS CHECKED		
AREAS CHECKED		

HANSON
 Hanson Professional Services, Inc.
 1525 South Sixth Street
 Springfield, Illinois 62703-2886
 Offices Nationwide

ORIGINAL SURVEY	BY	DATE
REVISION		
NO. _____		
AREAS CHECKED		
AREAS CHECKED		

PLOT DATE = 12/23/2009
 FILE NAME = I:\MS\pba\p55215\COAD\Road\Shaw\RAF\35215\TEMP\T
 PLOT SCALE = 10/0000 / 1"
 USER NAME = jhmad644

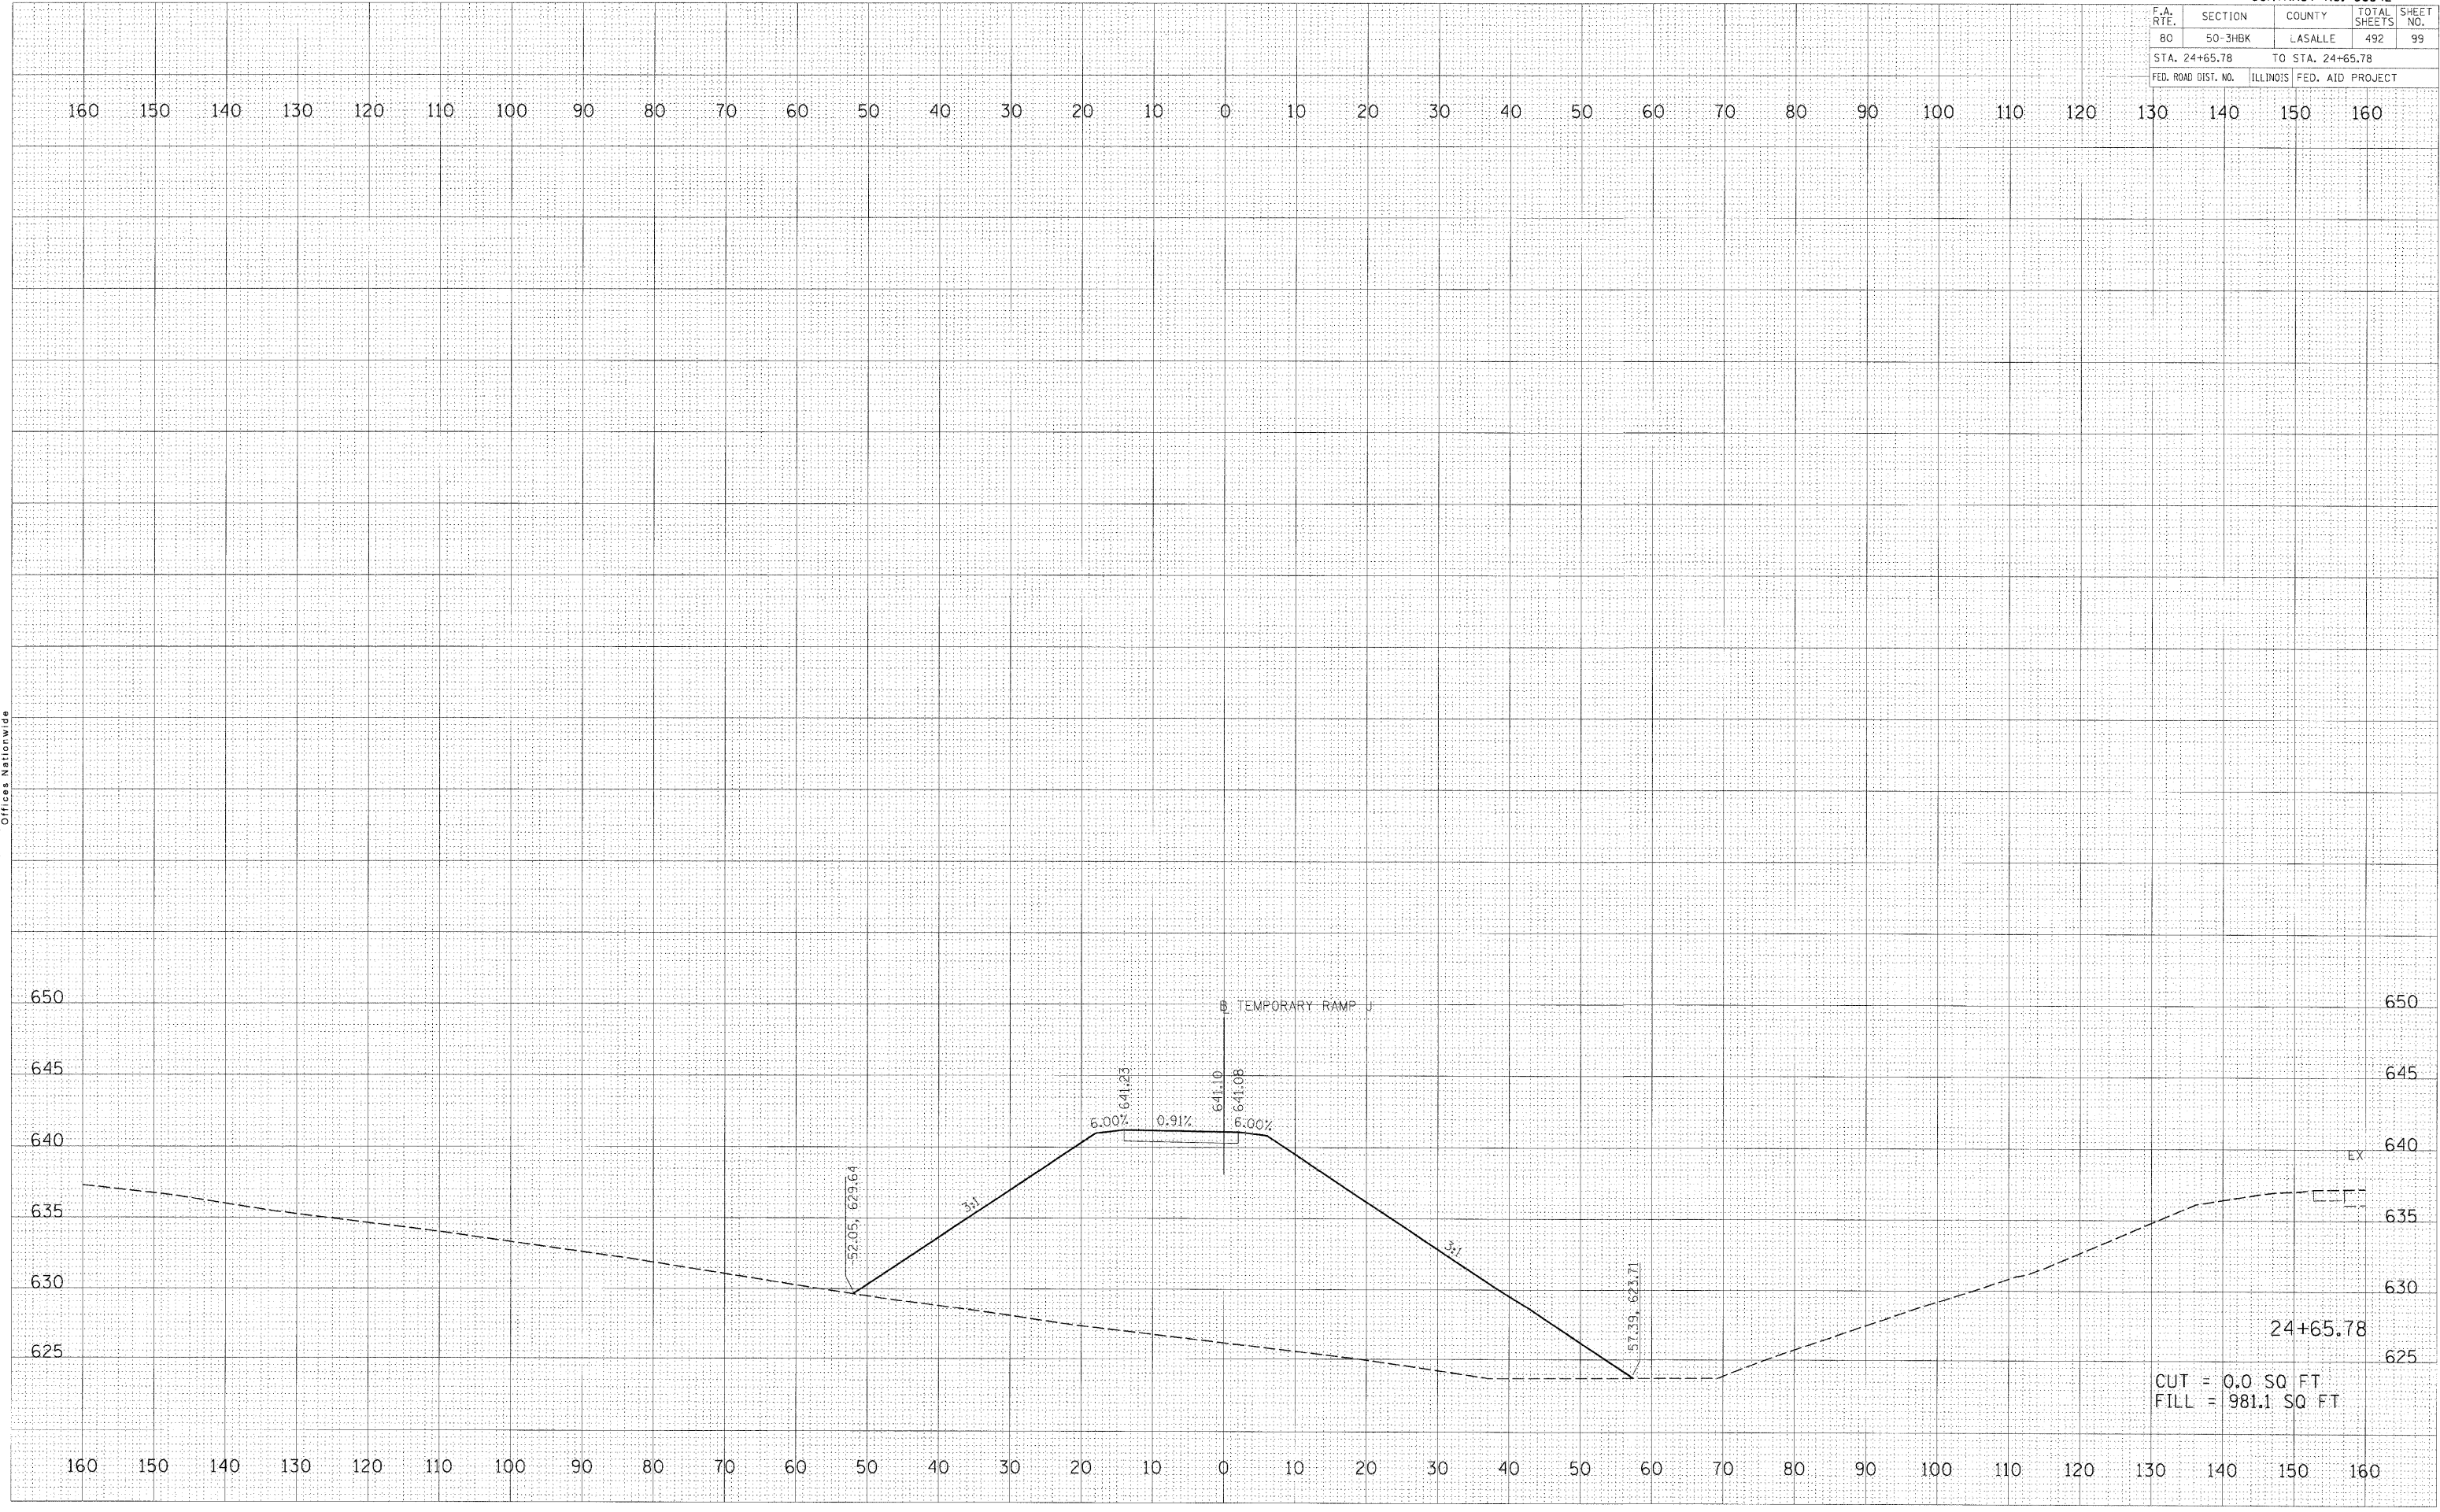

CUT = 0.0 SQ FT
 FILL = 981.1 SQ FT