


F.A. RTE.	SECTION	COUNTY	TOTAL SHEETS	SHEET NO.
80	50-3HBK	LASALLE	492	100
STA. 11+00.00 TO STA. 12+00.00				
FED. ROAD DIST. NO.		ILLINOIS FED. AID PROJECT		

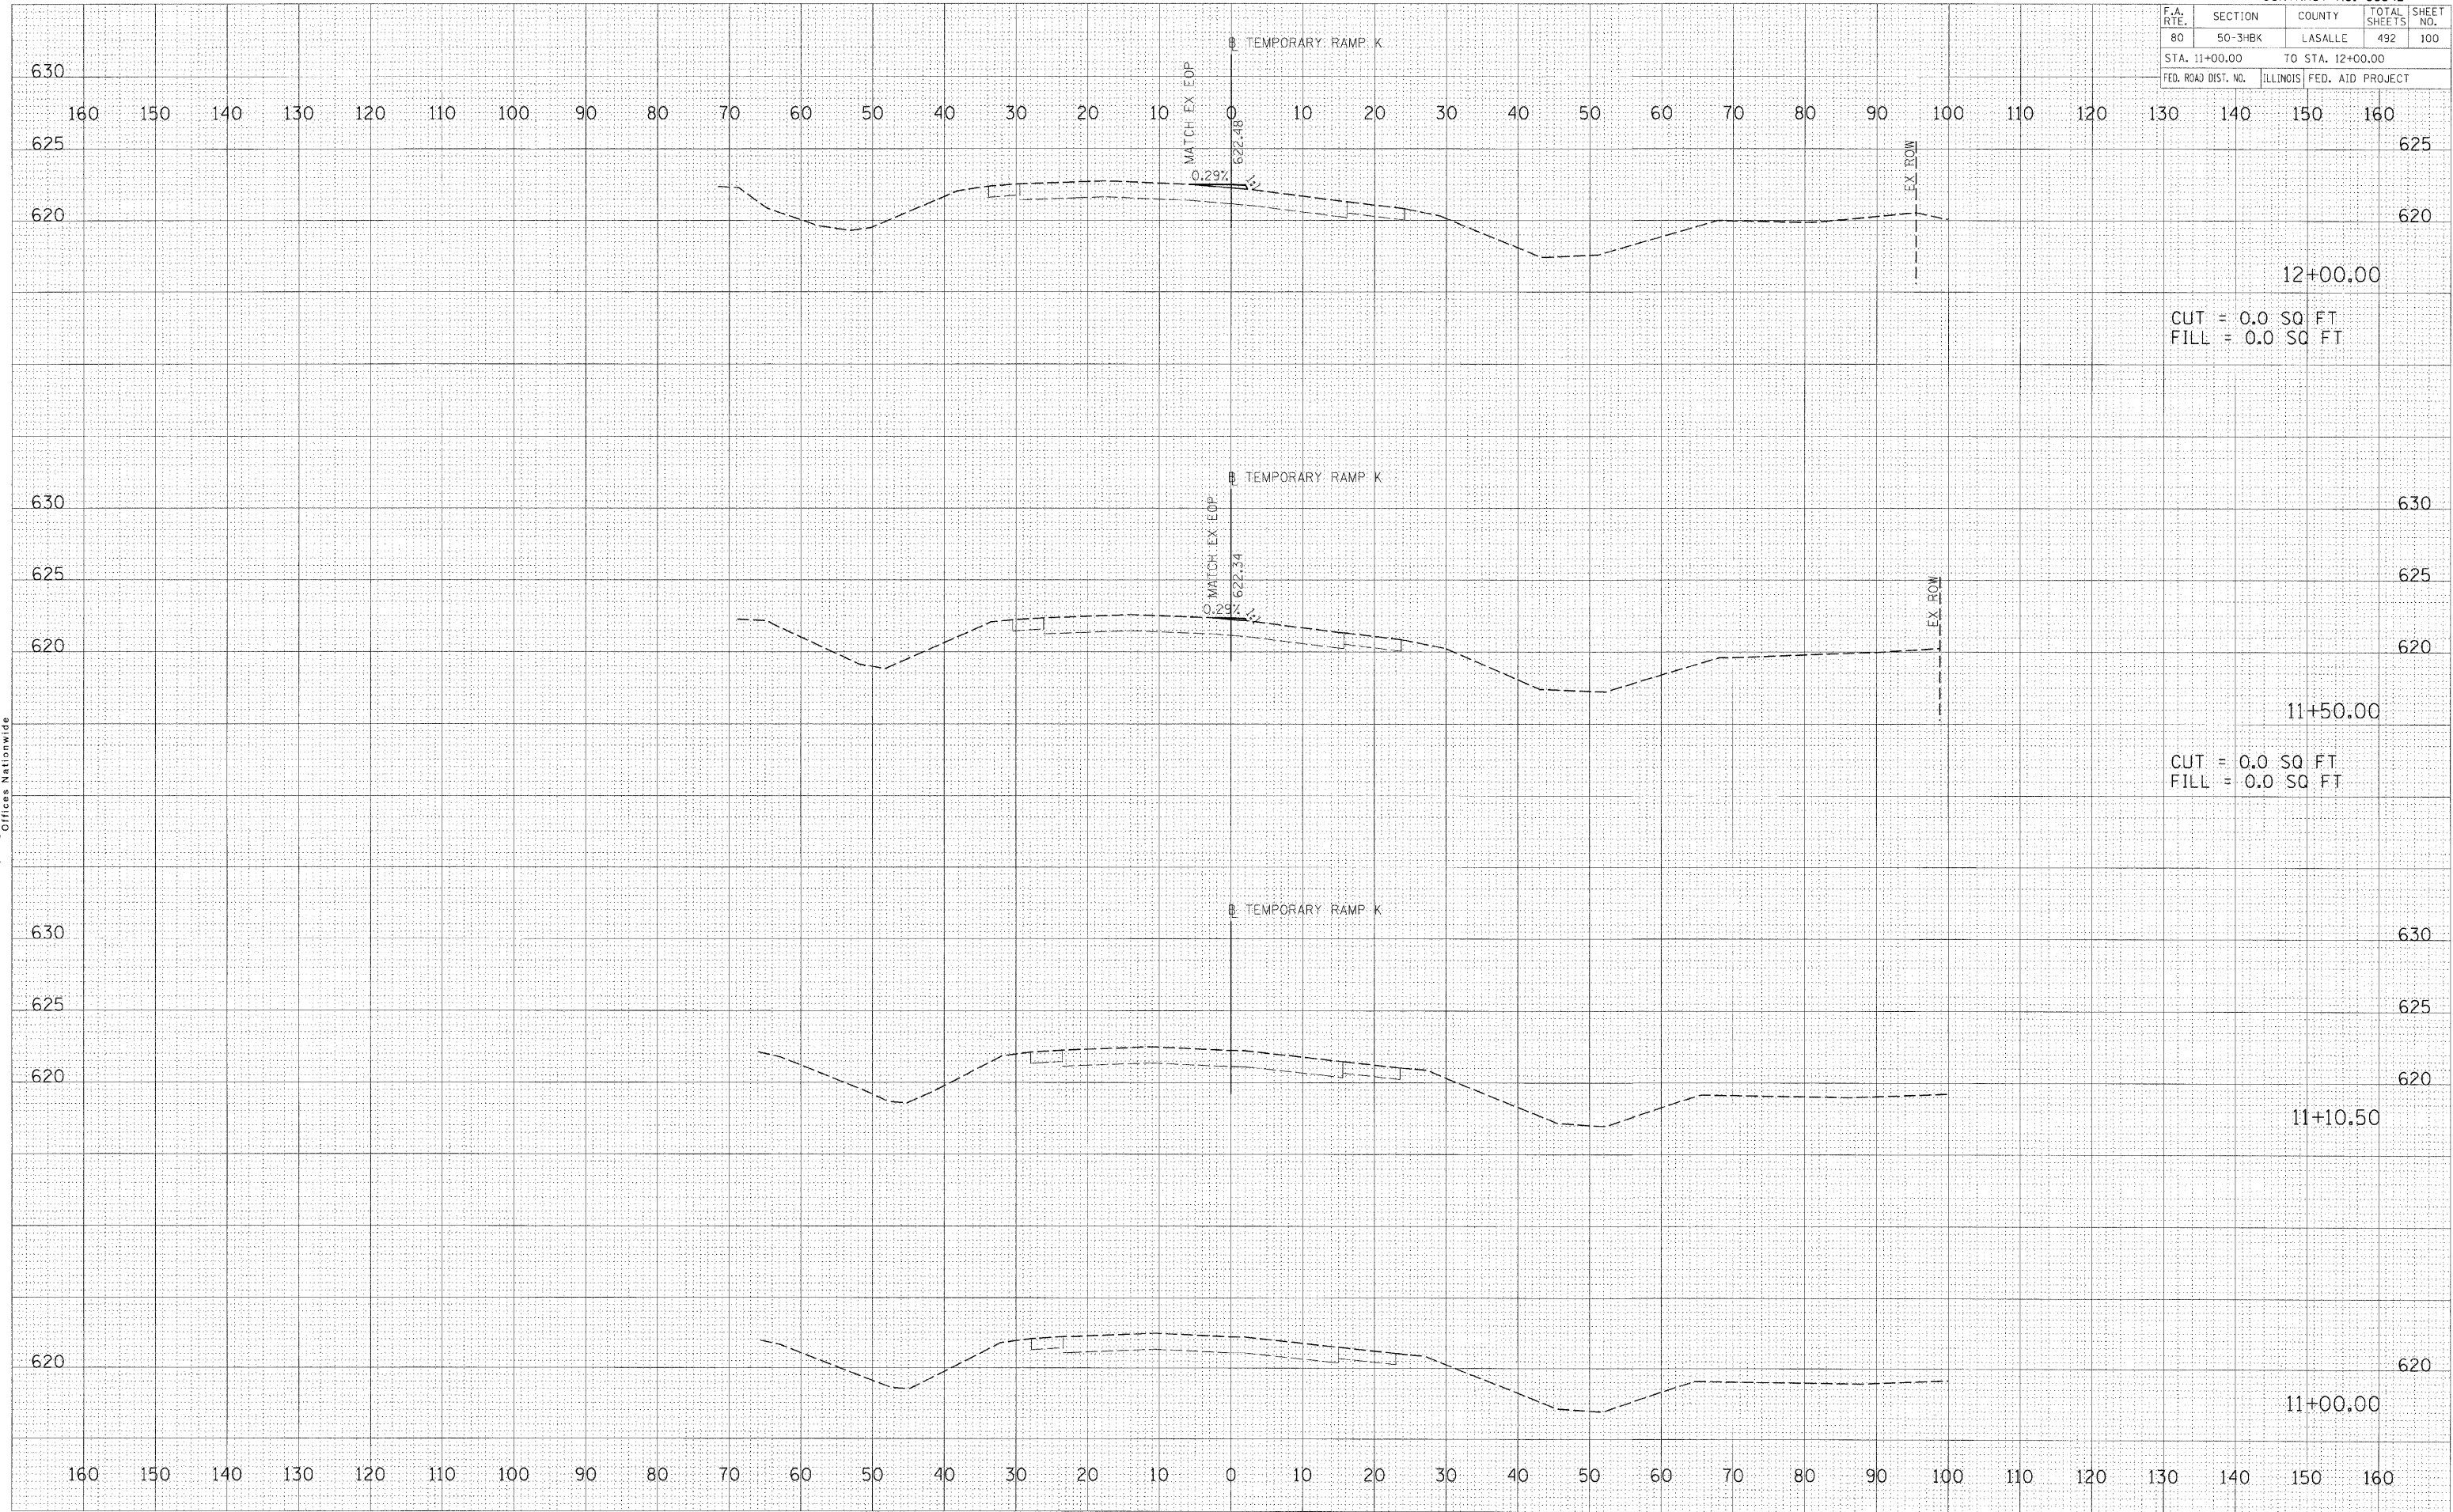

12+00.00
 CUT = 0.0 SQ FT
 FILL = 0.0 SQ FT

11+50.00
 CUT = 0.0 SQ FT
 FILL = 0.0 SQ FT

11+10.50

11+00.00

FINAL SURVEY	DATE
NO. _____	_____
BY _____	_____
NO. _____	_____
BY _____	_____
NO. _____	_____

HANSON
 Hanson Professional Services Inc.
 1525 South Sixth Street
 Springfield, Illinois 62703-2886
 Offices Nationwide

ORIGINAL SURVEY	DATE
NO. _____	_____
BY _____	_____
NO. _____	_____
BY _____	_____
NO. _____	_____

PLOT DATE = 12/23/2009
 FILE NAME = I:\05\jobs\2552815\CADD\Road\Sheet\TEMPORARY RAMP K.dwg
 PLOT SCALE = 1/8" = 1'-0"
 USER NAME = johna@hpi4