


F.A. RTE.	SECTION	COUNTY	TOTAL SHEETS	SHEET NO.
80	50-3H6K	LASALLE	492	106
STA. 19+50.00		TO STA. 20+00.00		
FED. ROAD DIST. NO.		ILLINOIS FED. AID PROJECT		

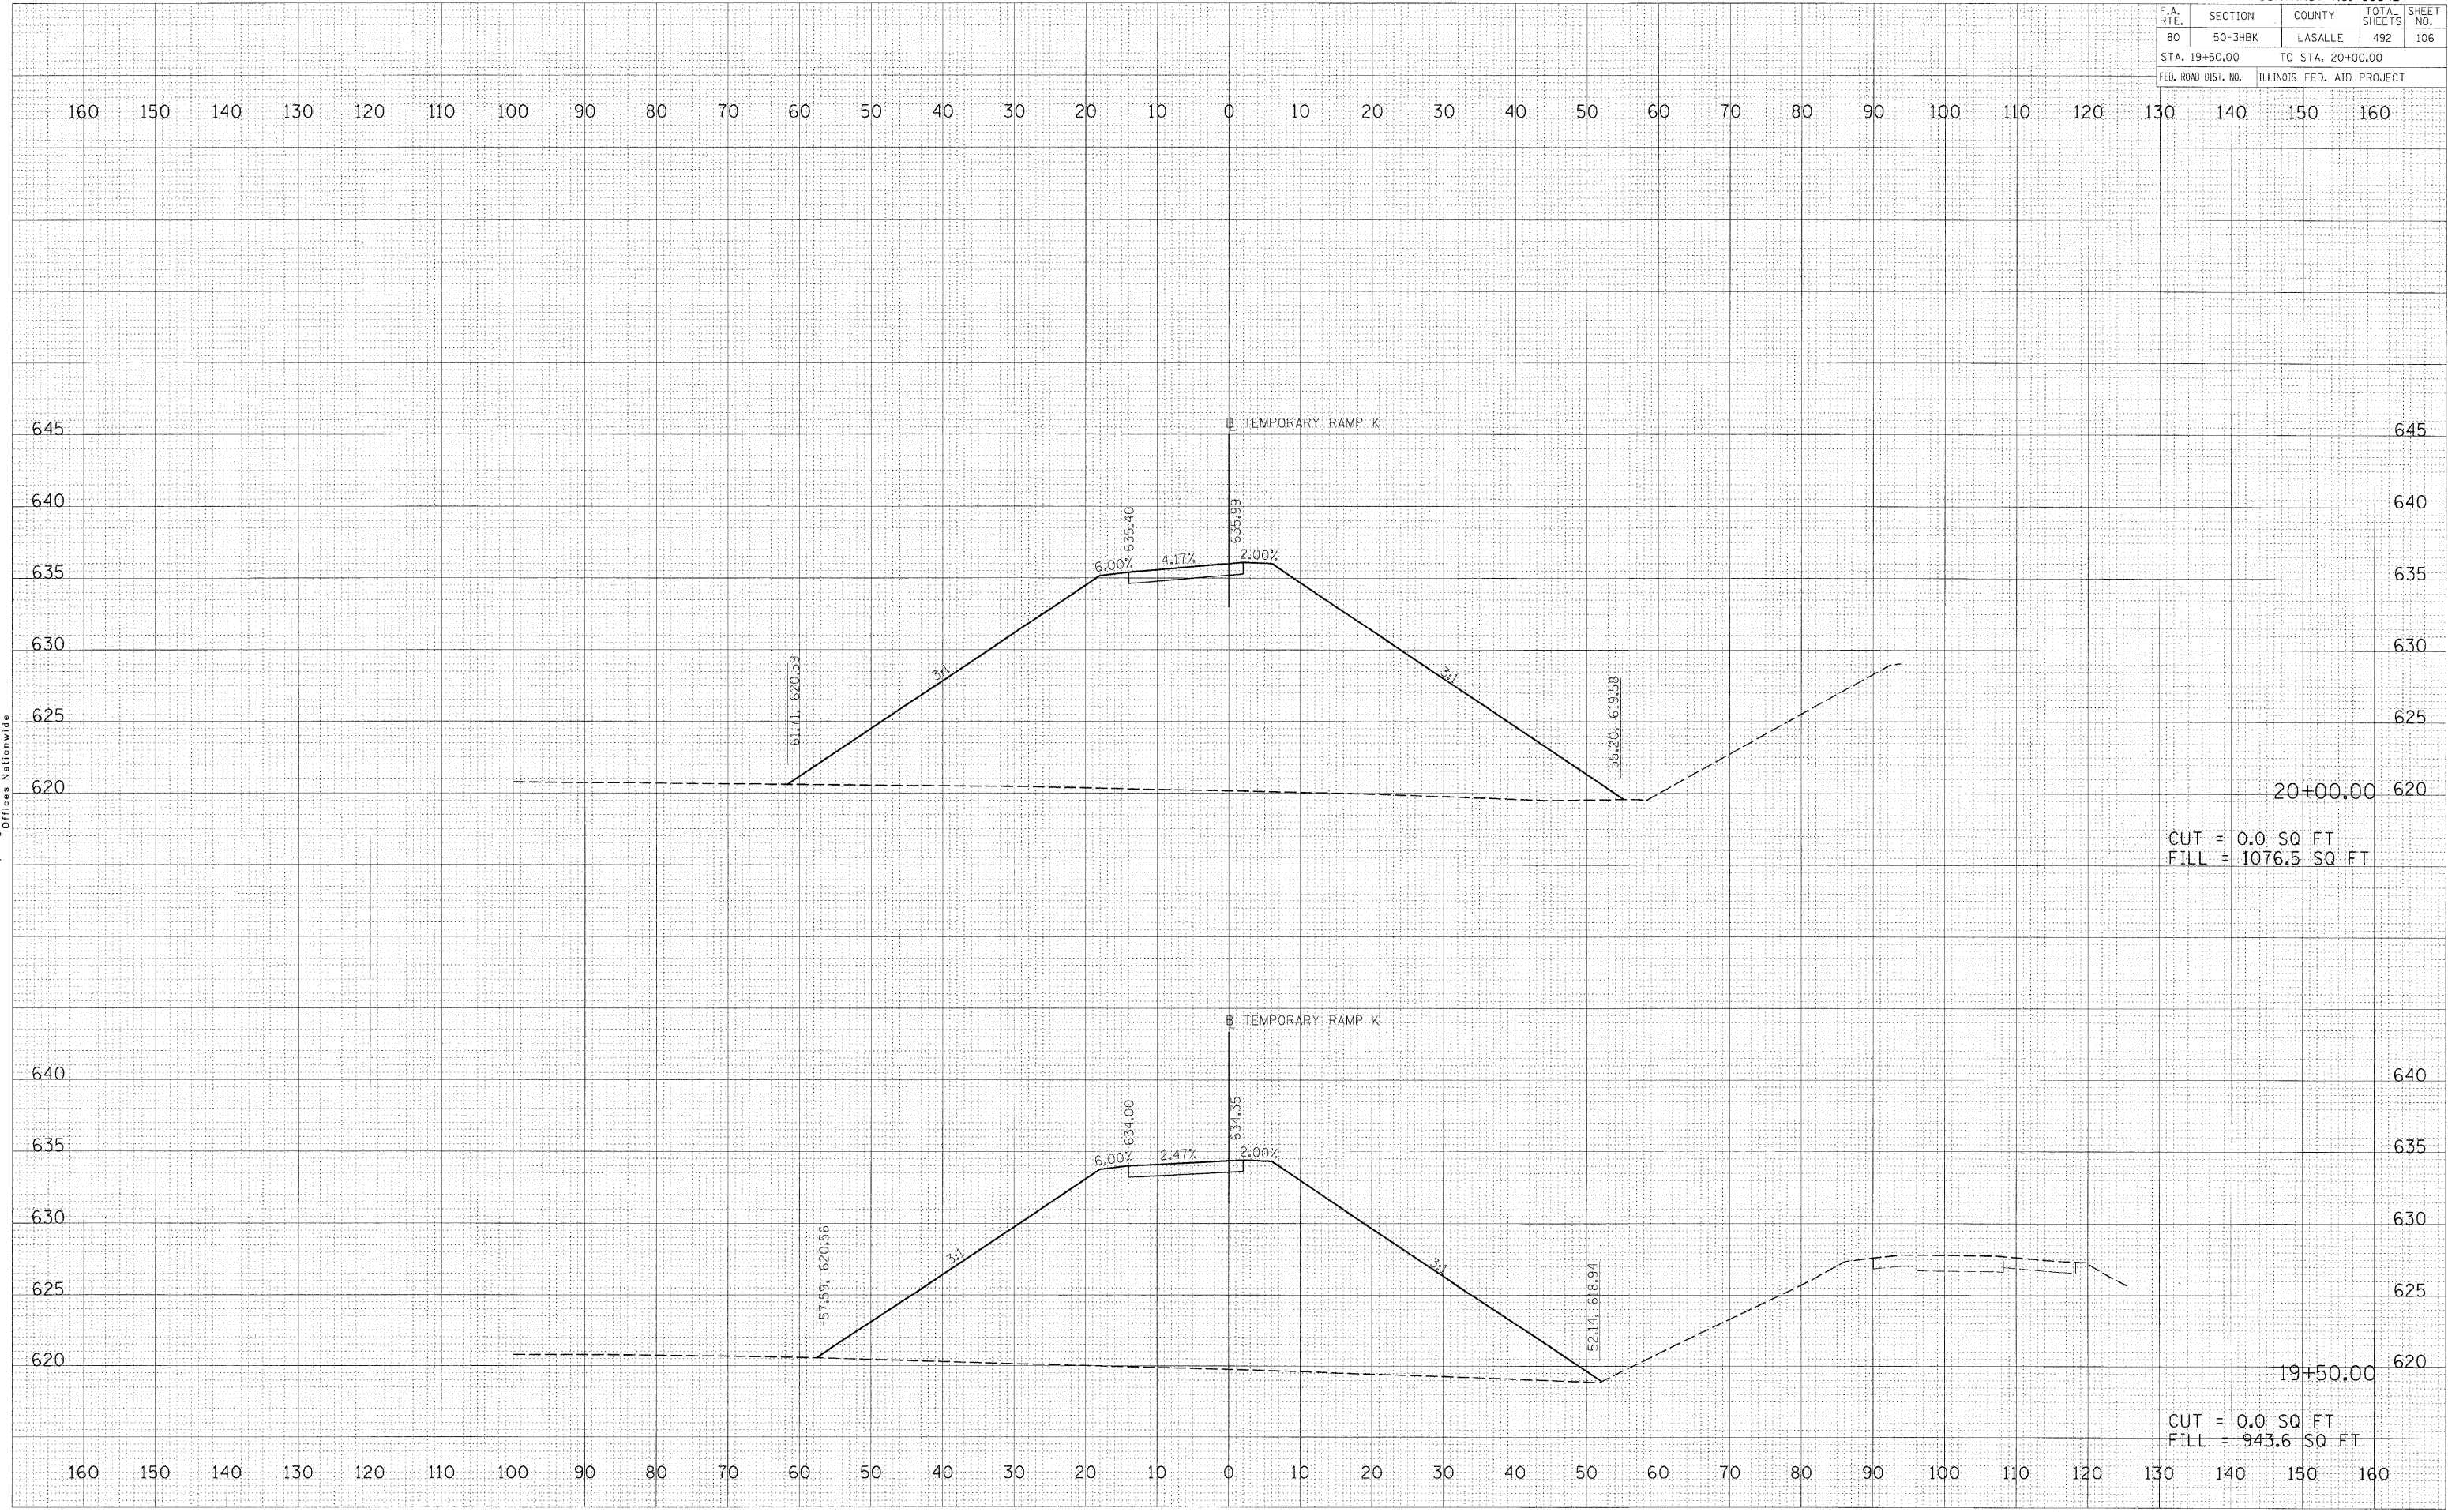

CUT = 0.0 SQ FT
FILL = 1076.5 SQ FT

CUT = 0.0 SQ FT
FILL = 943.6 SQ FT

NO.	DATE	BY	REVISION
1			FINAL SURVEY
2			NOTED BOOK
3			TEMPLATE
4			AREAS CHECKED

© Copyright Hanson Professional Services Inc. 2009
HANSON
 Hanson Professional Services Inc.
 1525 South Sixth Street
 Springfield, Illinois 62703-2888
 Offices Nationwide

NO.	DATE	BY	REVISION
1			ORIGINAL SURVEY
2			NOTED BOOK
3			TEMPLATE
4			AREAS CHECKED

PLOT DATE = 12/23/2009
 FILE NAME = I:\05\jobs\0522015\CADD\Road\Sheet\TEMPORARY RAMP K.dwg
 PLOT SCALE = 1/8" = 1'-0"
 USER NAME = John@HSH4