


F.A. RTE.	SECTION	COUNTY	TOTAL SHEETS	SHEET NO.
80	50-3HBK	LASALLE	492	110
TO STA. 12+00.00				
FED. ROAD DIST. NO.		ILLINOIS	FED. AID PROJECT	

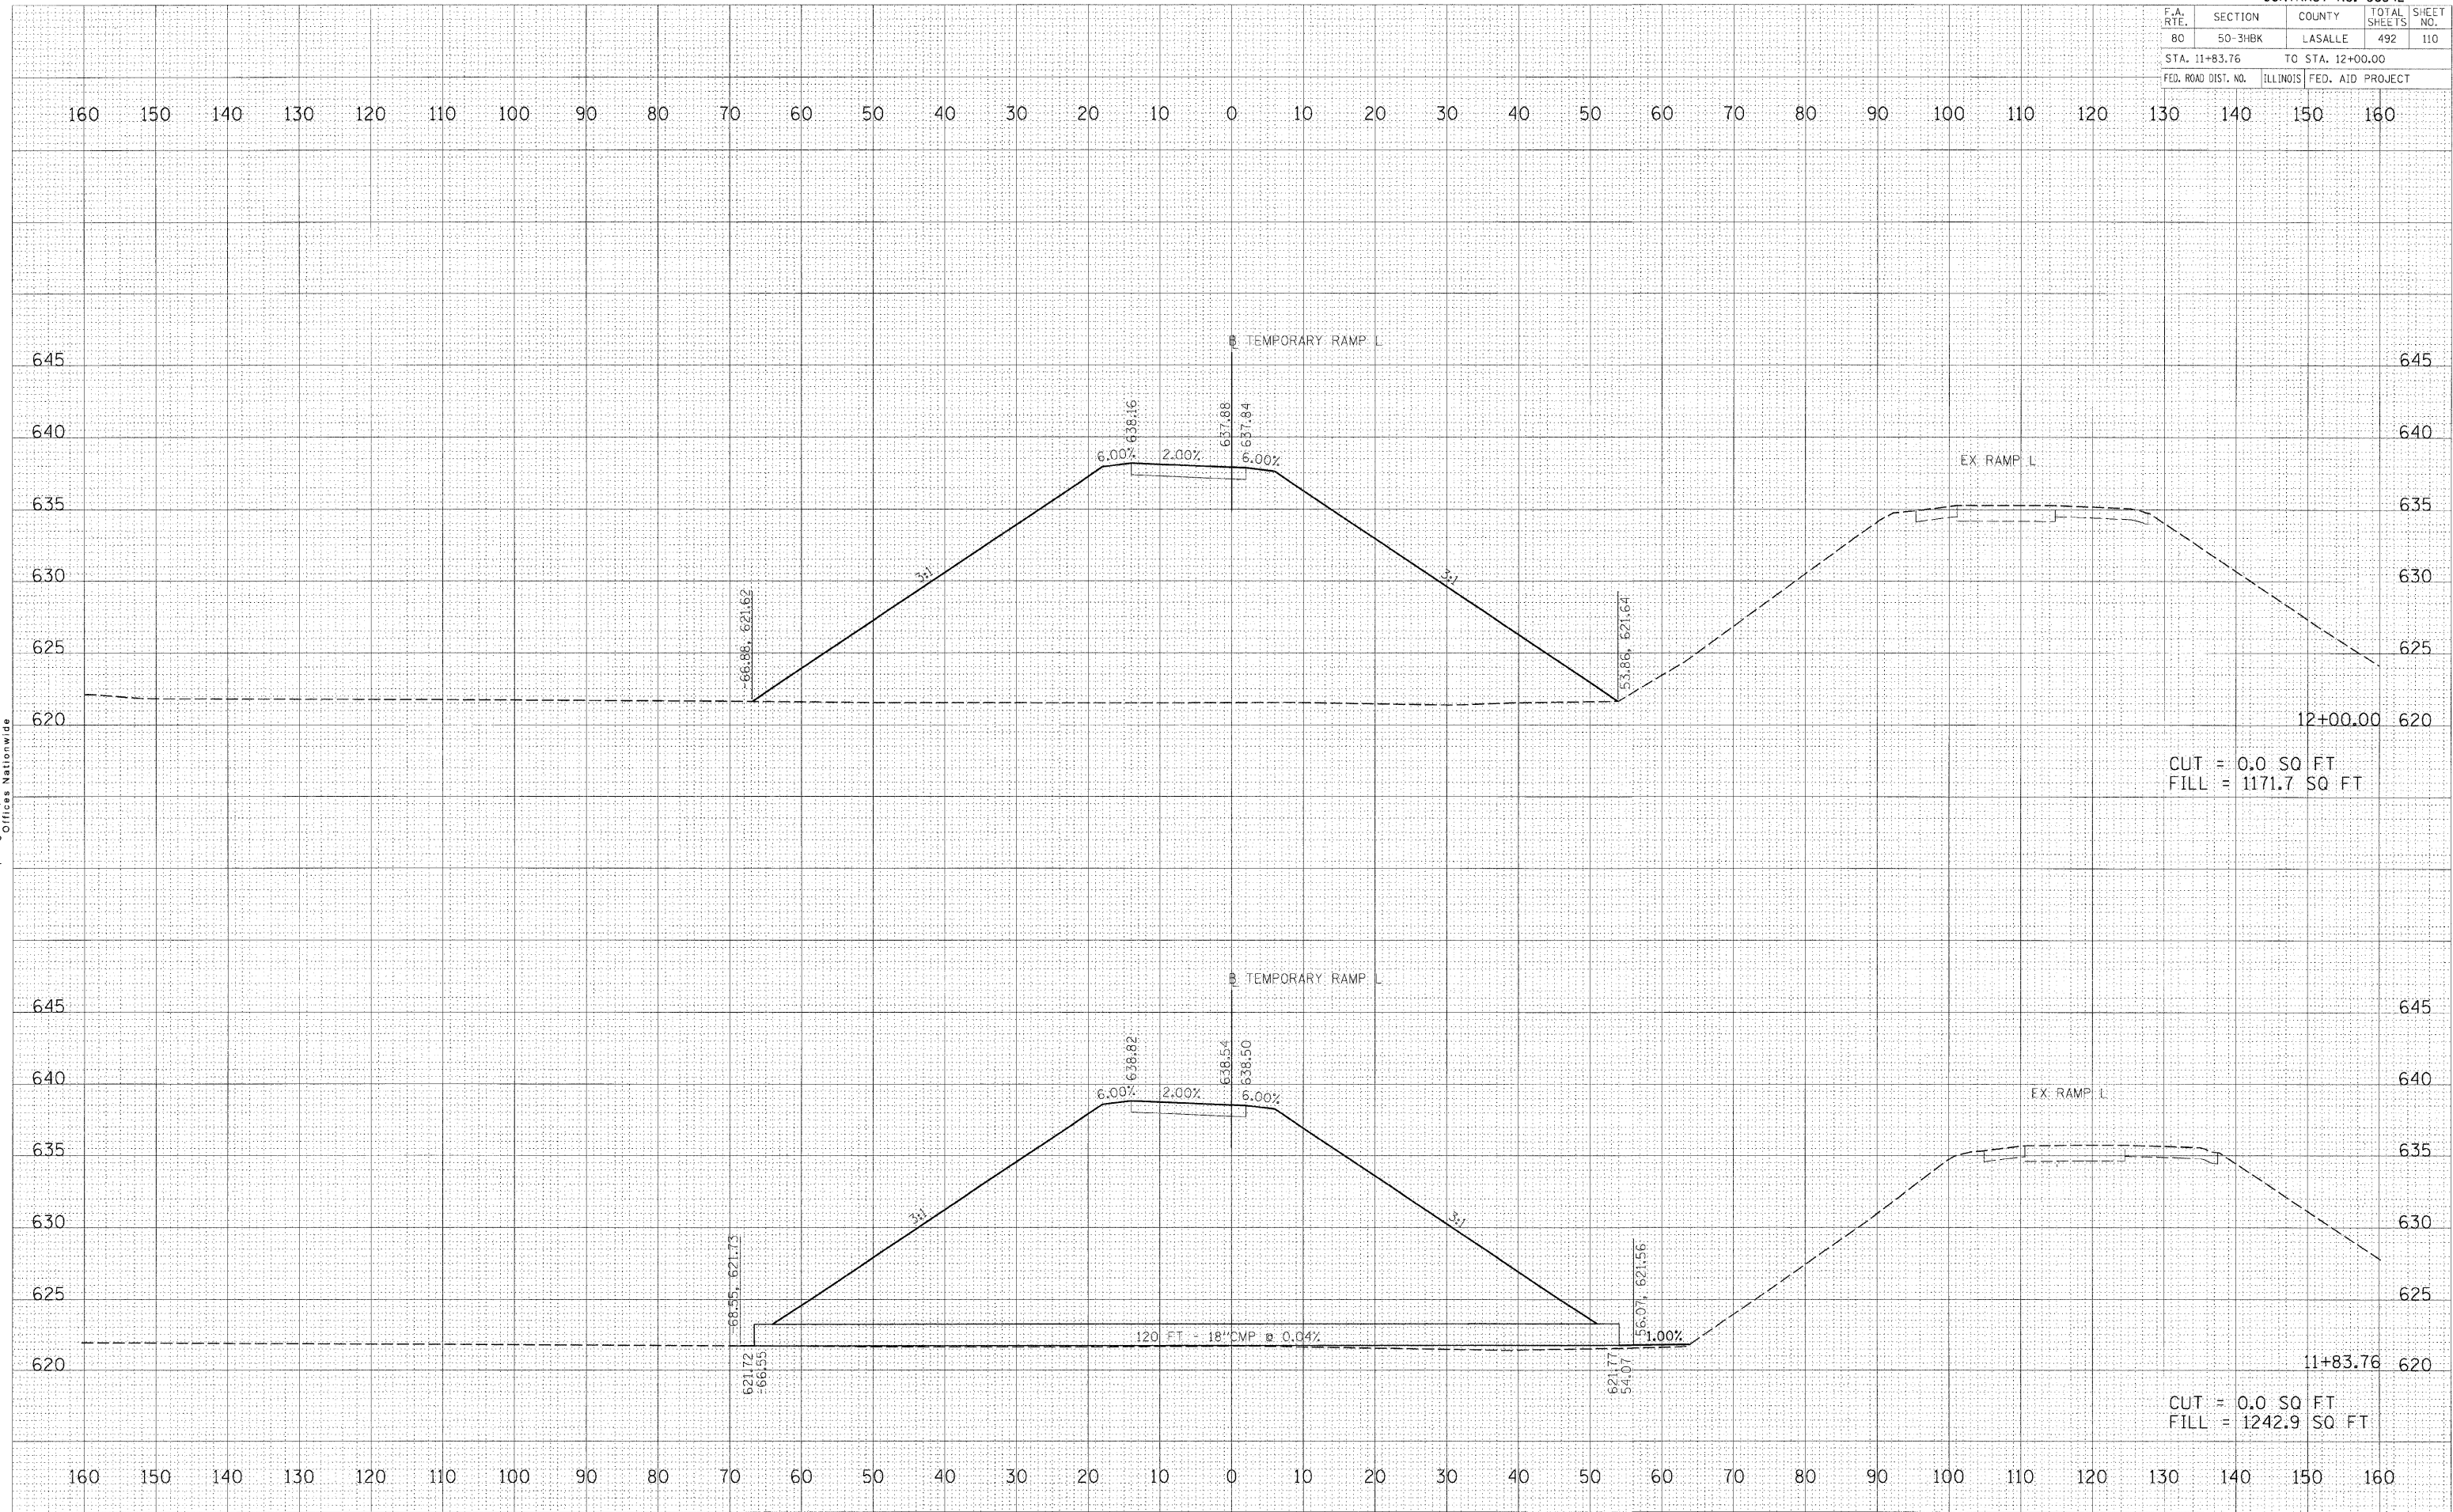

CUT = 0.0 SQ FT
FILL = 1171.7 SQ FT

CUT = 0.0 SQ FT
FILL = 1242.9 SQ FT

BY	DATE

HANSON
Hanson Professional Services Inc.
1525 South Sixth Street
Springfield, Illinois 62703-2886
Offices Nationwide

BY	DATE

PLOT DATE = 12/23/2009
FILE NAME = I:\PE\Jobs\06262015\CADD\Road\Sheet\TEMPORARY RAMP L.dwg
PLOT SCALE = 1/8" = 1'-0"
USER NAME = John@09144