


F.A. RTE.	SECTION	COUNTY	TOTAL SHEETS	SHEET NO.
80	50-3BK	LASALLE	492	111
STA. 12+50.00 TO STA. 13+50.00			640	
FED. ROAD DIST. NO.	ILLINOIS	FED. AID PROJ. NO.		

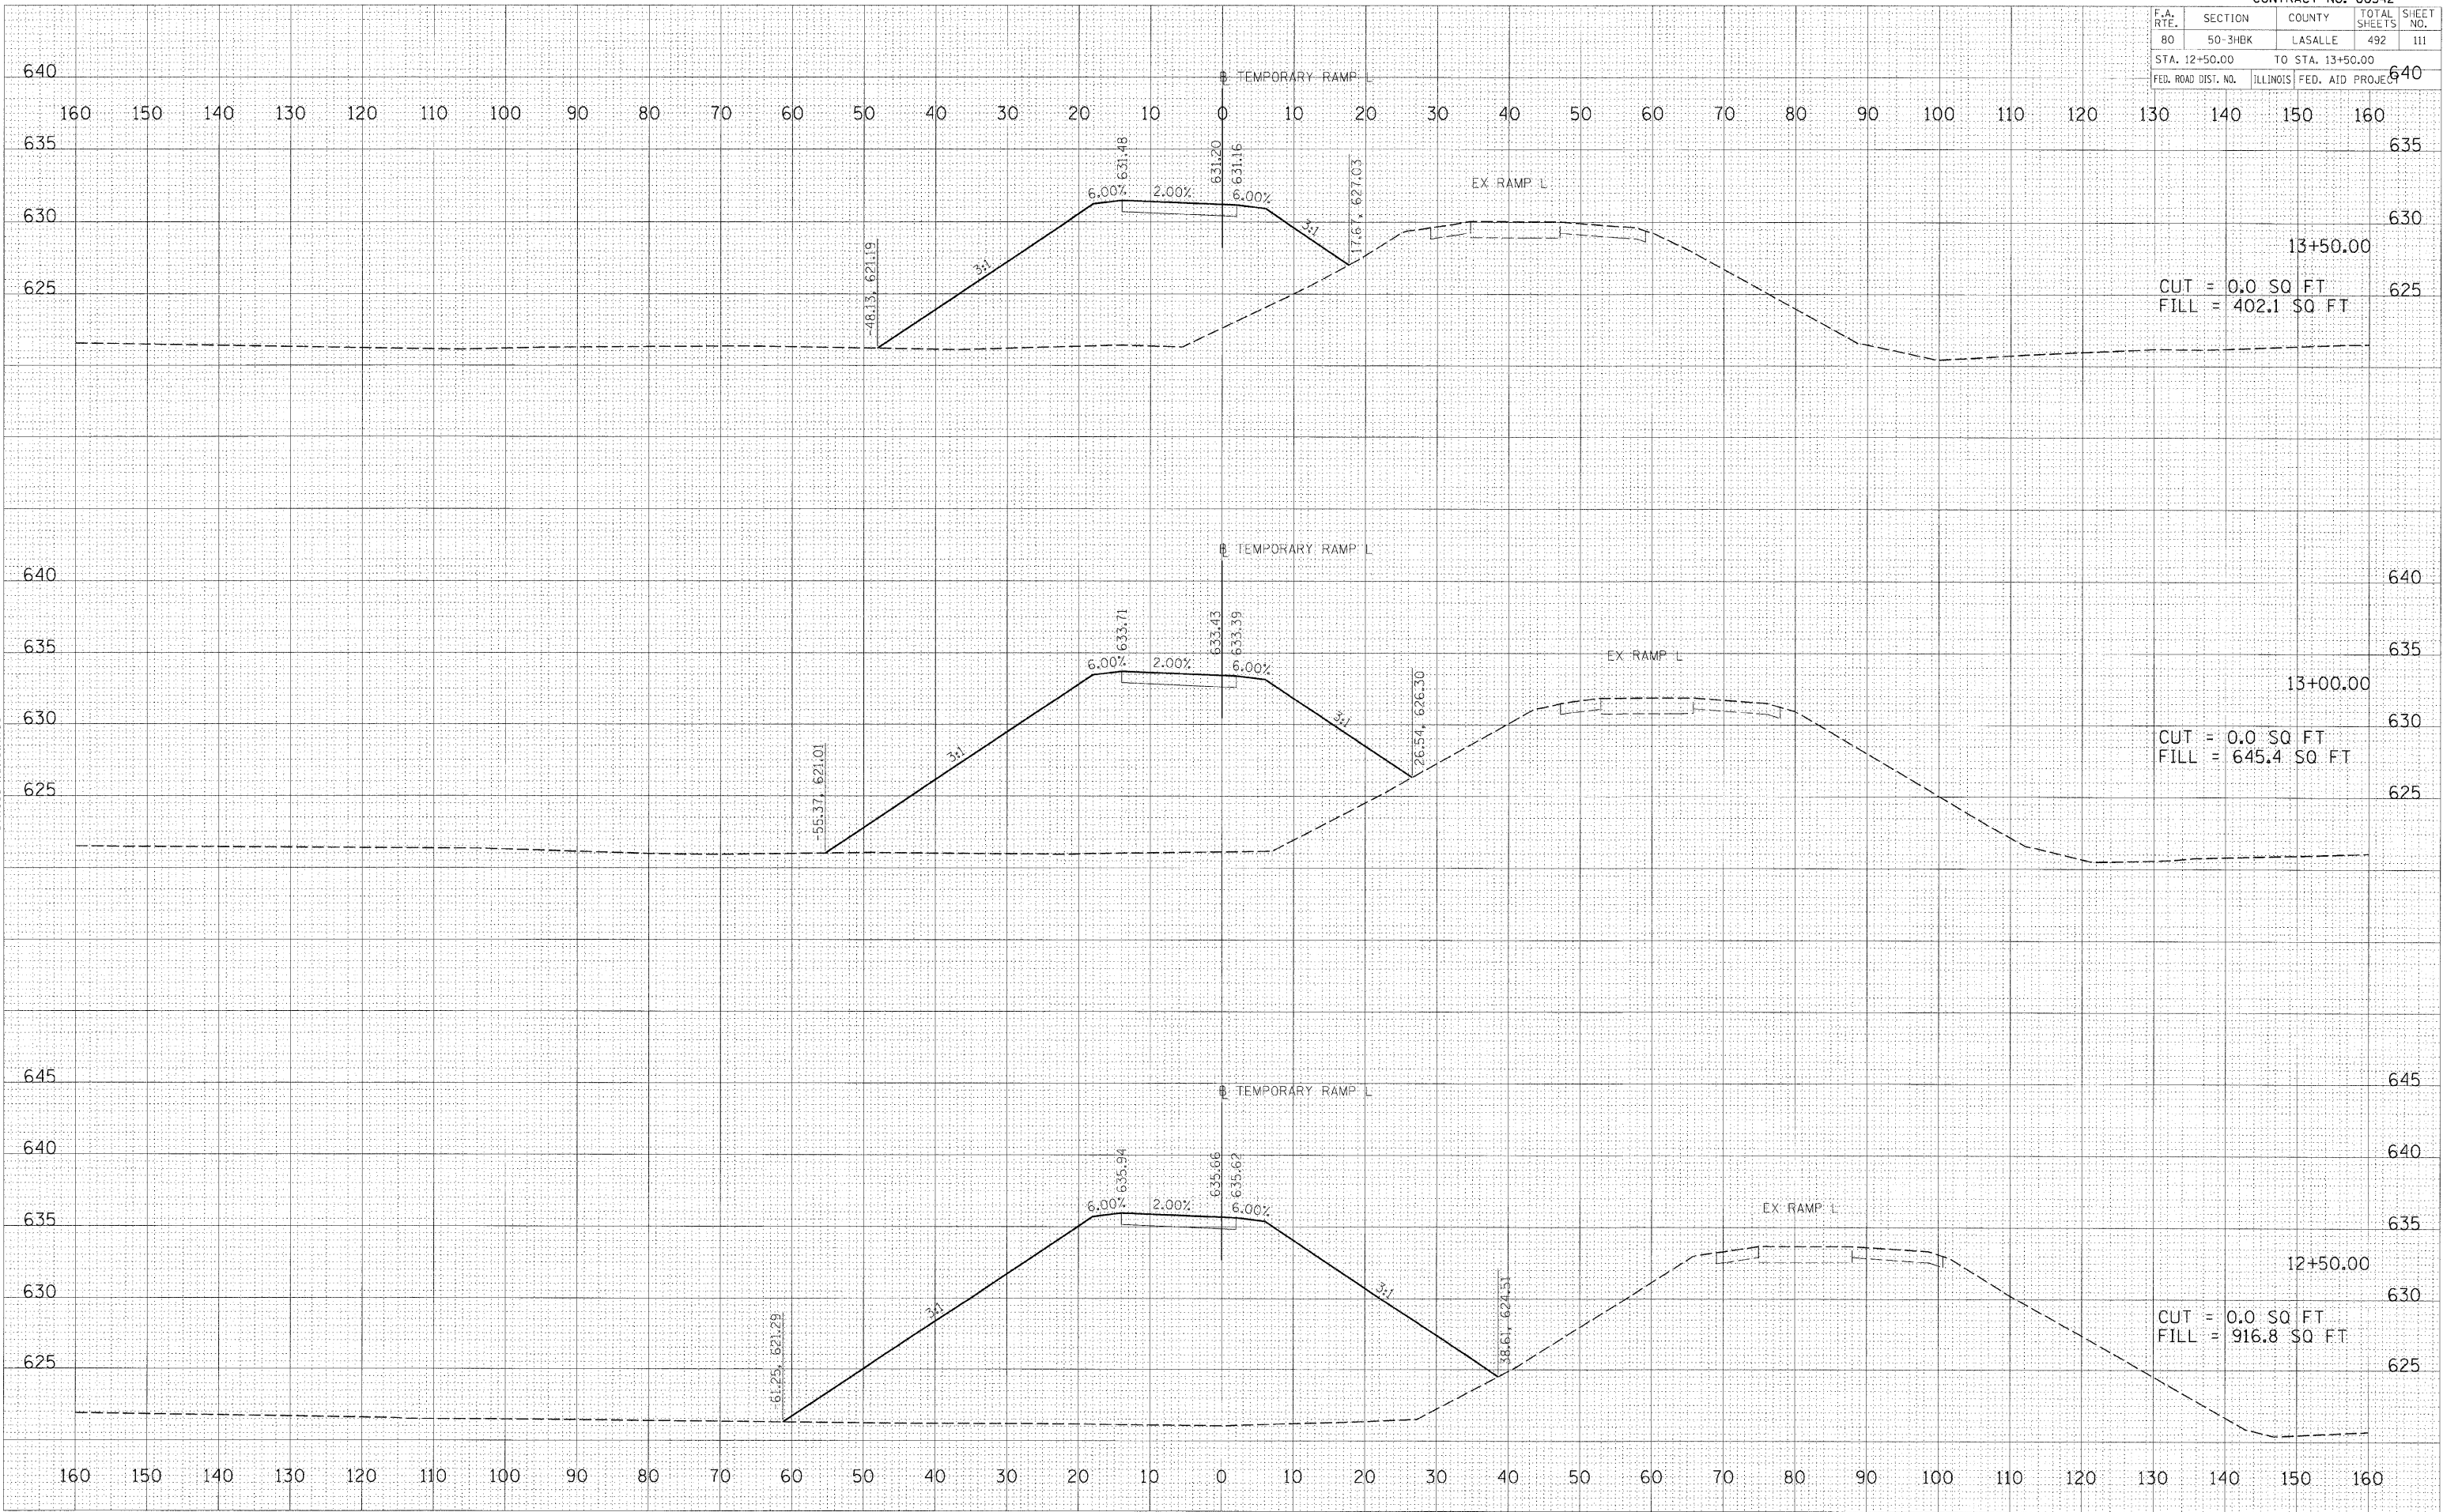

TEMPORARY RAMP L STATION 12+50.00 TO STATION 13+50.00

DATE	BY
DATE	BY
DATE	BY

HANSON
 Hanson Professional Services Inc.
 1525 South Sixth Street
 Springfield, Illinois 62703-2886
 Offices Nationwide

DATE	BY
DATE	BY
DATE	BY

PLOT DATE = 12/23/2009
 FILE NAME = I:\25 Jobs\66542\B1\CAD\Road\TempRampL.dwg
 PLOT SCALE = 1/8" = 1'-0"
 USER NAME = JJohnson