


F.A. RTE.	SECTION	COUNTY	TOTAL SHEETS	SHEET NO.
80	50-3HBK	LASALLE	492	112
STA. 14+00.00 TO STA. 15+00.00				
FED. ROAD DIST. NO.			ILLINOIS FED. AID PROJECT	

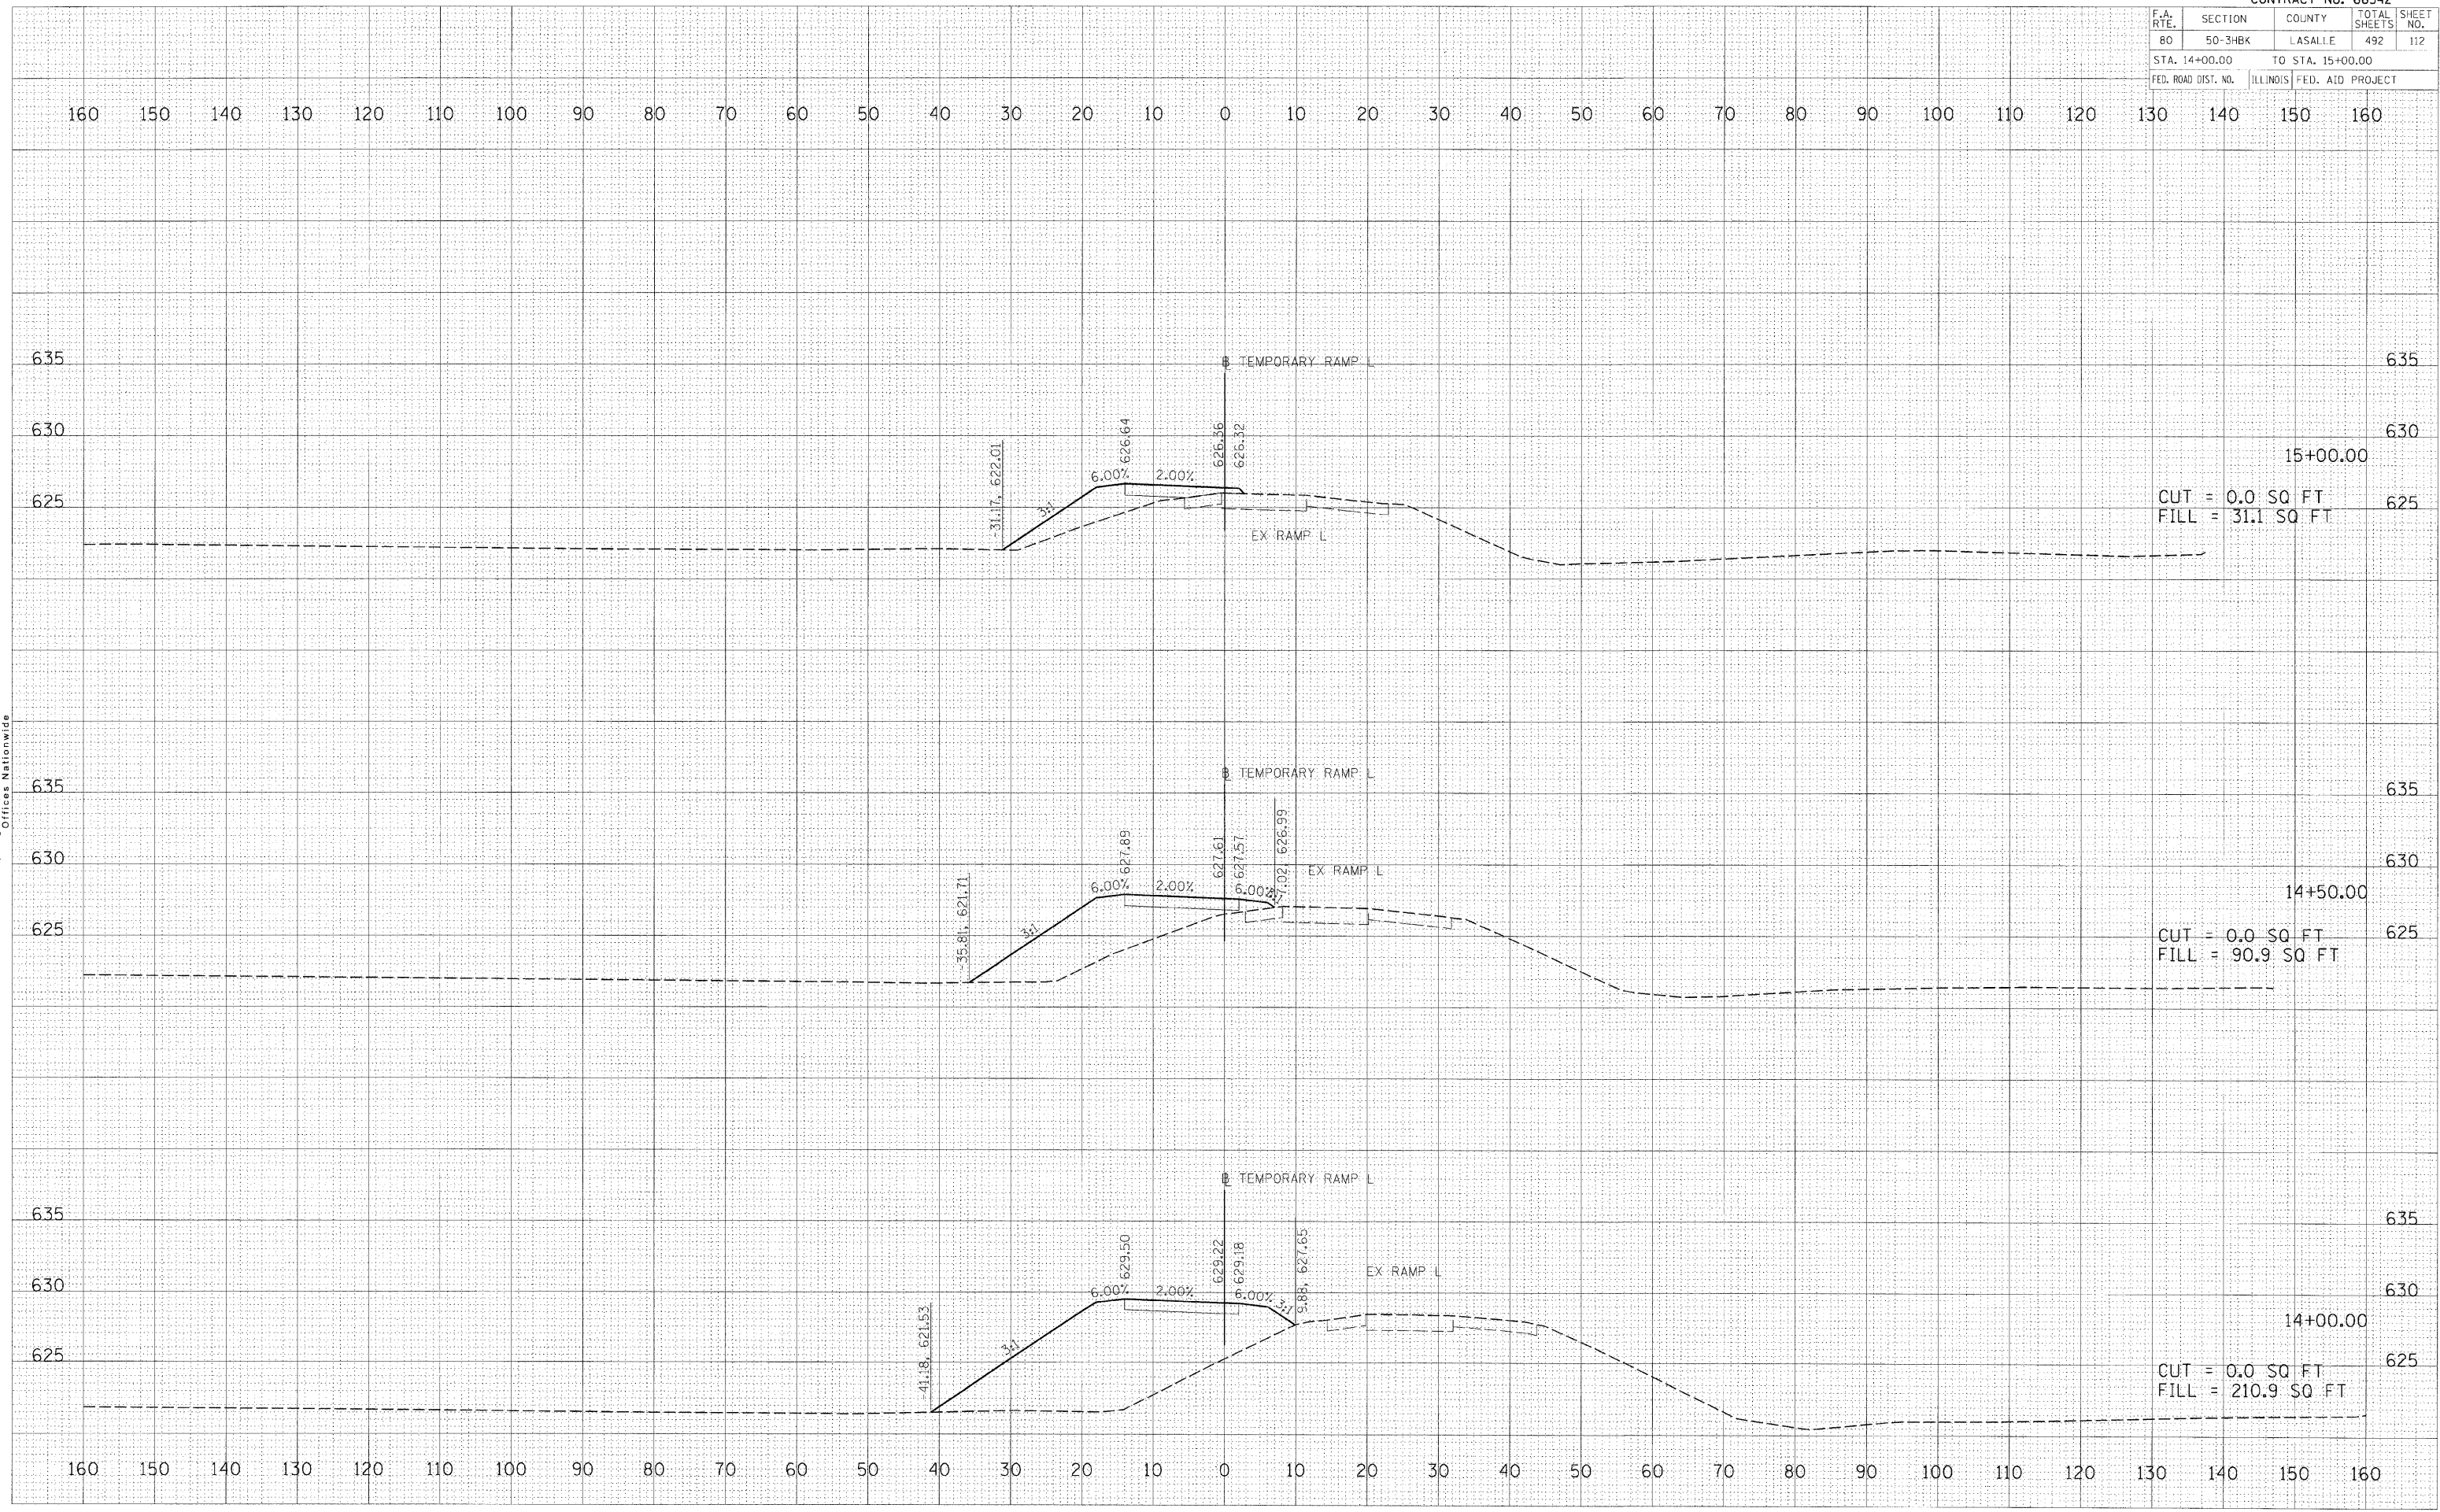

TEMPORARY RAMP L STATION 14+00.00 TO STATION 15+00.00

DATE	BY

© Copyright Hanson Professional Services Inc. 2009
HANSON
 Hanson Professional Services Inc.
 1525 South Sixth Street
 Springfield, Illinois 62703-2886
 Offices Nationwide

DATE	BY

PLOT DATE = 12/23/2009
 FILE NAME = I:\23\Jobs\66542\15\CADD\Road\Sheet\TEMPORARY RAMP L.dwg
 PLOT SCALE = 1/8" = 1'-0"
 USER NAME = jhanna0544