


F.A. RTE.	SECTION	COUNTY	TOTAL SHEETS	SHEET NO.
80	50-3HBK	LASALLE	492	113
STA. 15+50.00		TO STA. 17+00.00		
FED. ROAD DIST. NO.		ILLINOIS FED. AID PROJECT		

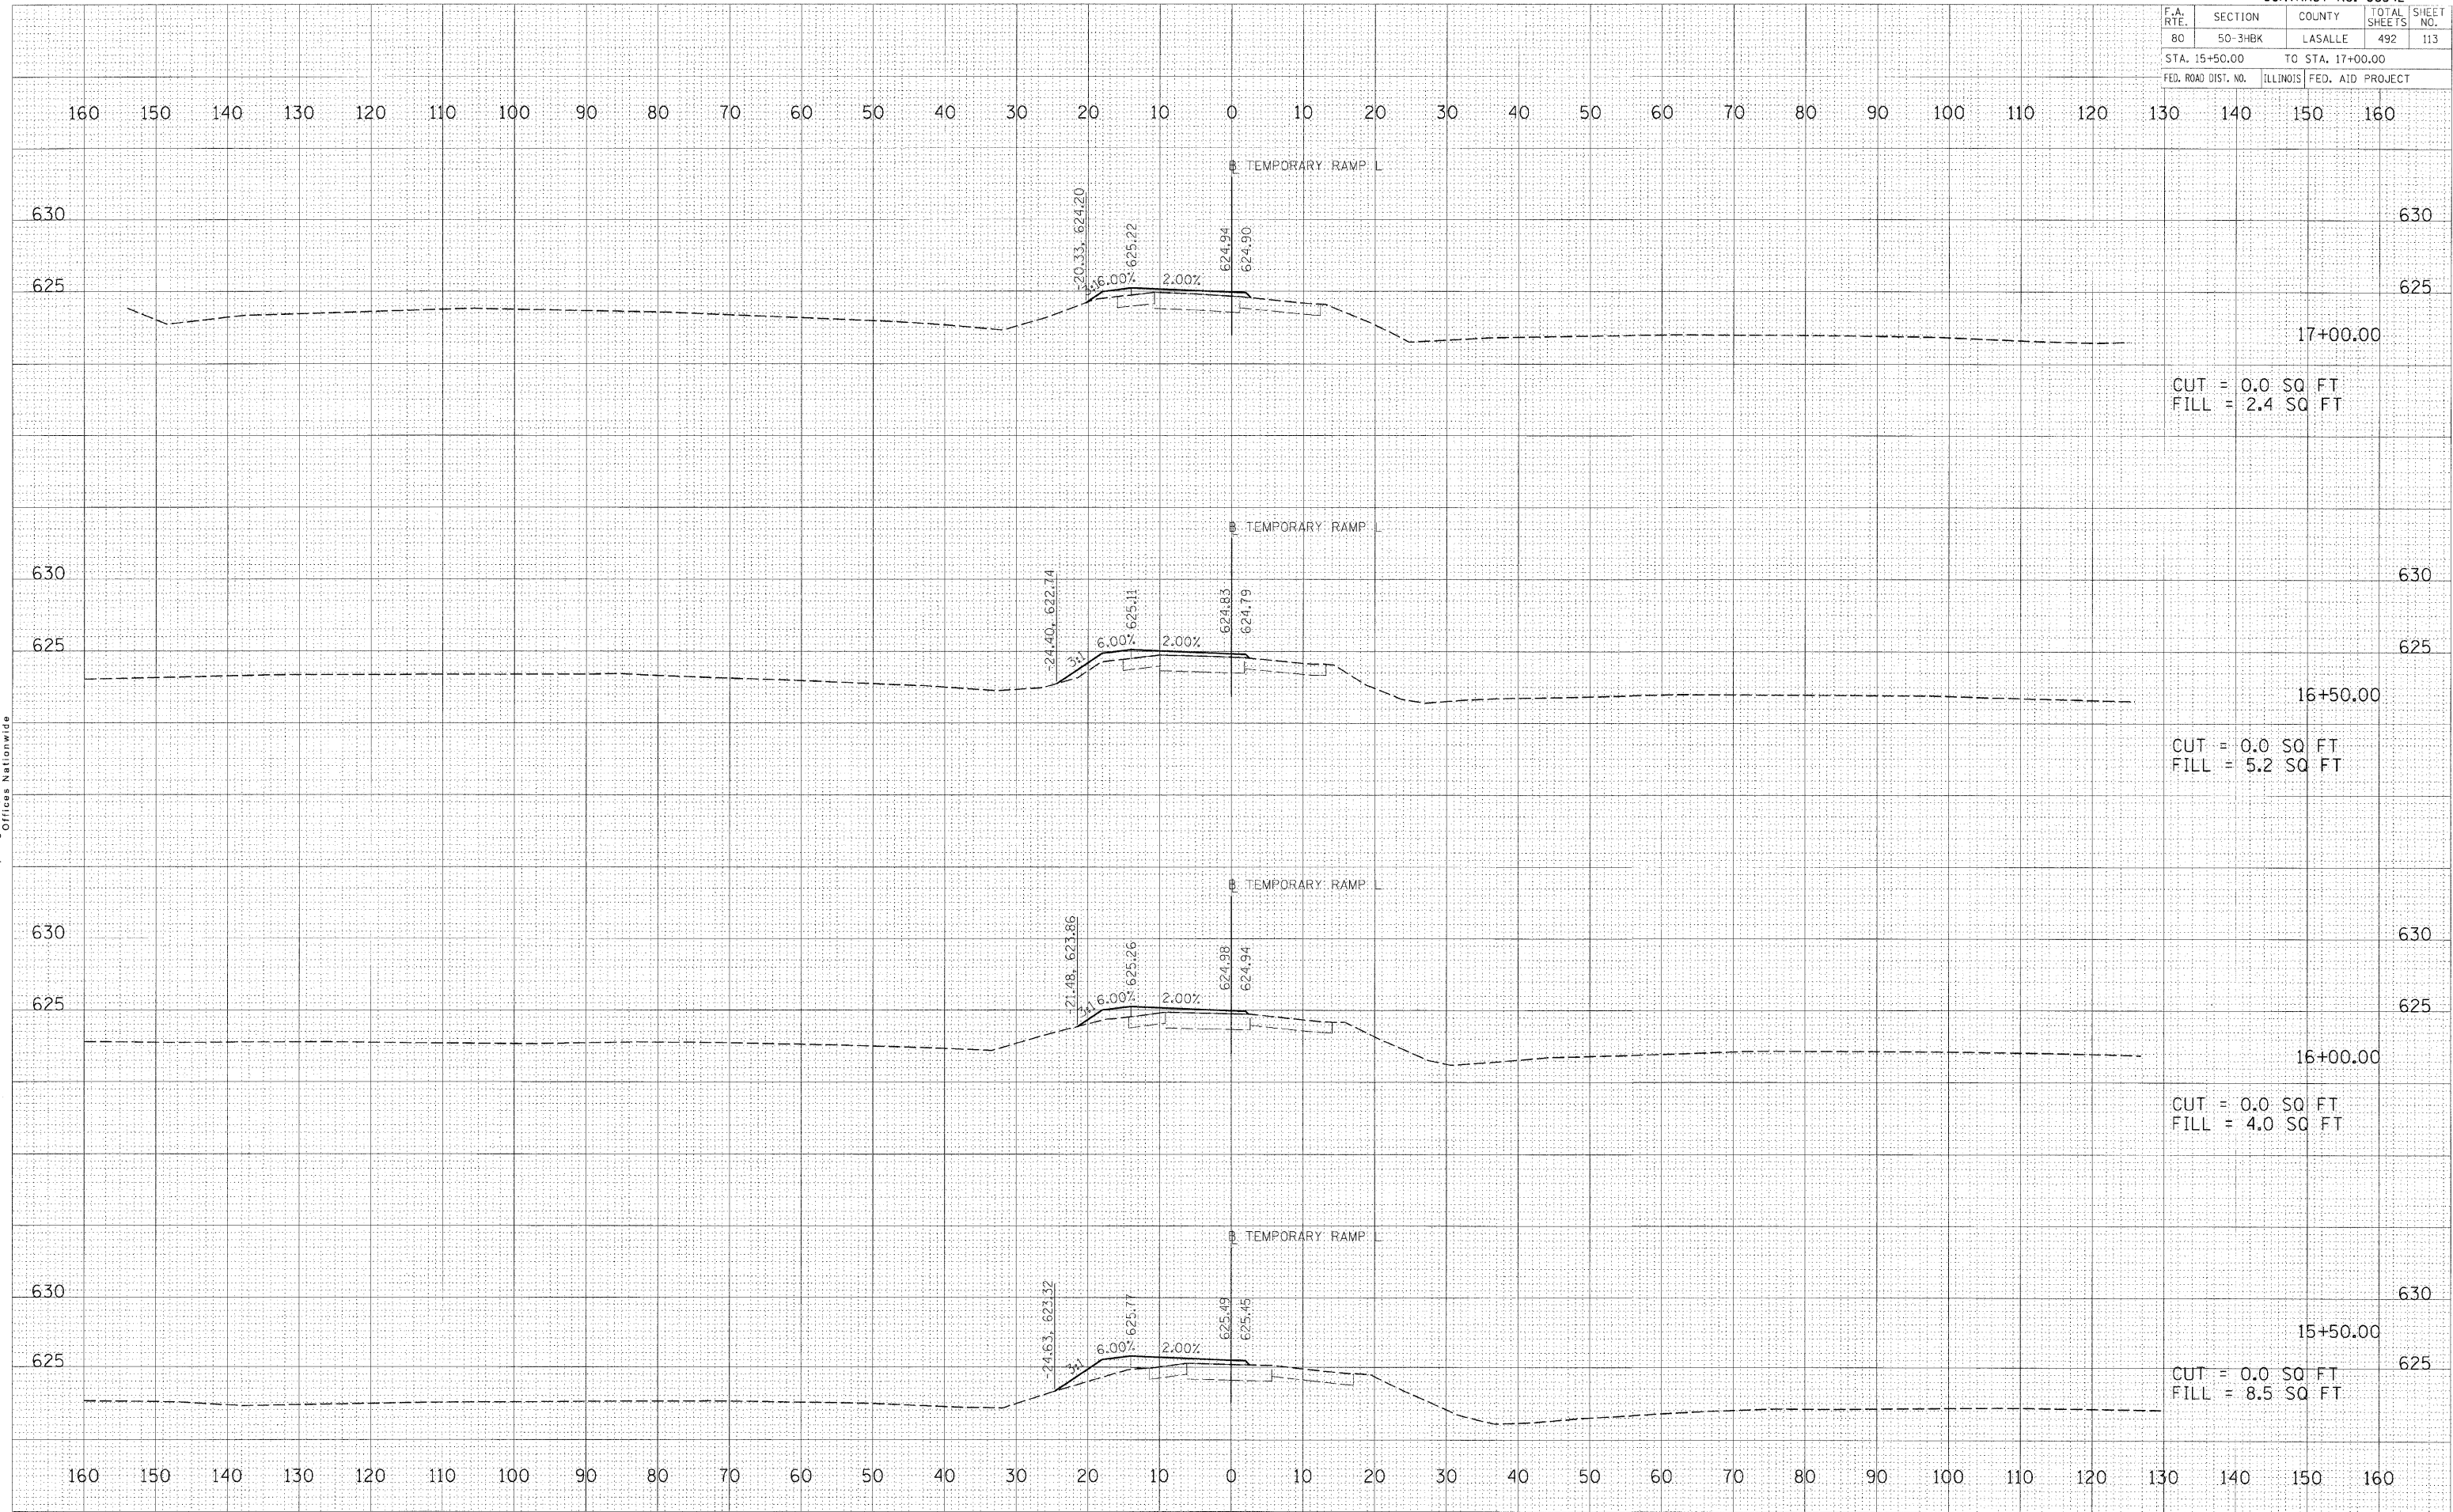

FINAL SURVEY

DATE	
BY	
SURVEYED	
TEMPLATE	
AREAS	
AREAS CHECKED	
NO.	

**HANSON**  
 Hanson Professional Services Inc.  
 1925 South Sixth Street  
 Springfield, Illinois 62703-2886  
 Offices Nationwide

ORIGINAL SURVEY

DATE	
BY	
SURVEYED	
TEMPLATE	
AREAS	
AREAS CHECKED	
NO.	

PLOT DATE = 12/23/2009  
 FILE NAME = I:\2010\66542\15 CAD\TempRampL.dwg  
 PLOT SCALE = 1/8" = 1'-0"  
 USER NAME = jwh/mj/44