

F.A. RTE.	SECTION	COUNTY	TOTAL SHEETS	SHEET NO.
80	50-3HBK	LASALLE	492	114
STA. 17+50.00 TO STA. 18+00.00				
FED. ROAD DIST. NO.	ILLINOIS	FED. AID PROJECT		


160 150 140 130 120 110 100 90 80 70 60 50 40 30 20 10 0 10 20 30 40 50 60 70 80 90 100 110 120 130 140 150 160

FINAL SURVEY	BY	DATE
SURVEYED		
NOTE BOOK		
AREAS		
AREAS CHECKED		

© Copyright Hanson Professional Services, Inc. 2009
HANSON
 Hanson Professional Services Inc.
 1525 South Sixth Street
 Springfield, Illinois 62703-2886
 Offices Nationwide

ORIGINAL SURVEY	BY	DATE
SURVEYED		
NOTE BOOK		
AREAS		
AREAS CHECKED		

PLOT DATE : 12/23/2009
 FILE NAME : I:\N25\051\252813\CADD\RoadShop\TEMP\1750-1800.dwg
 PLOT SCALE : 1/4" = 1'-0"
 USER NAME : jhans0144

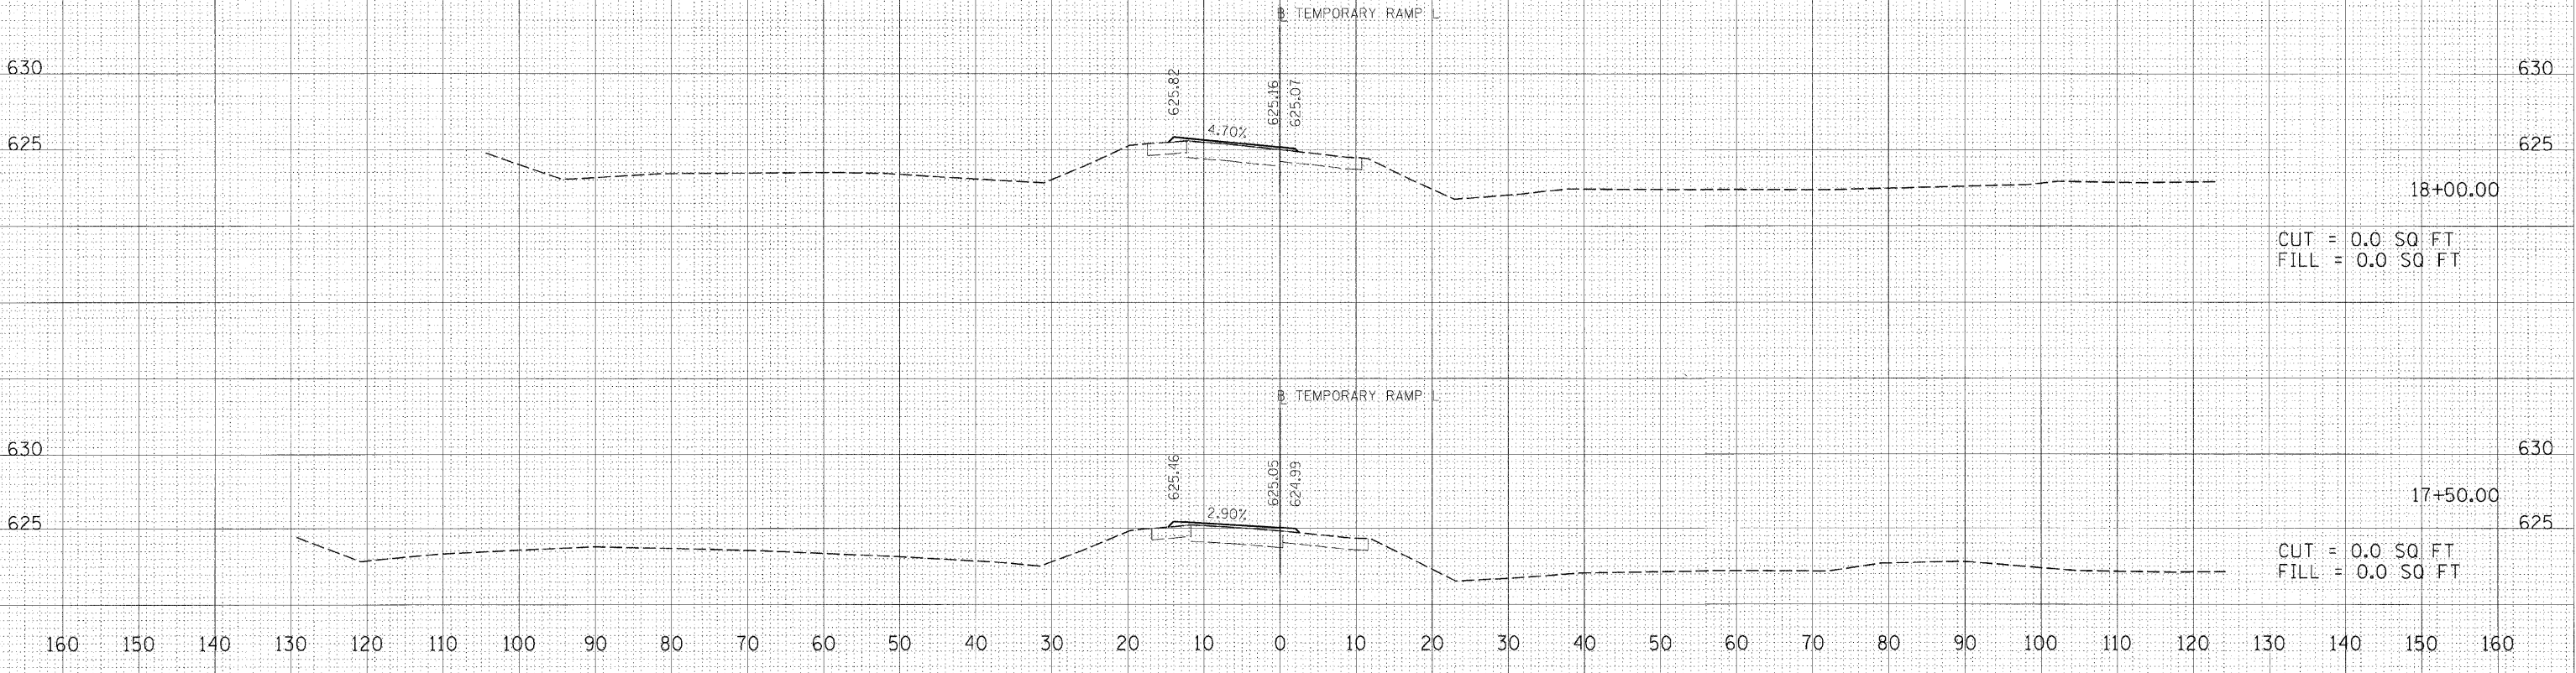

TEMPORARY RAMP L STATION 17+50.00 TO STATION 18+00.00