


F.A.I. RTE.	SECTION	COUNTY	TOTAL SHEETS	SHEET NO.
80	150-31HBK	LASALLE	492	117
STA.		TO STA.		
FED. ROAD DIST. NO.	ILLINOIS	FED. AID PROJECT		

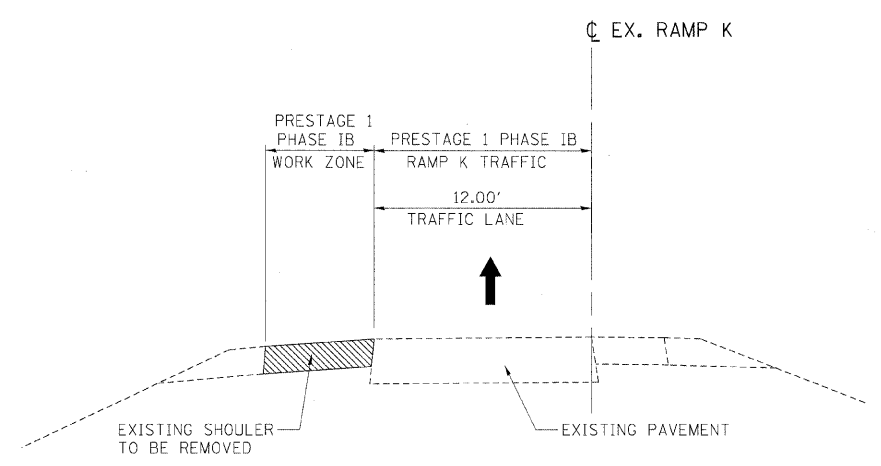

**PRESTAGE 1 PHASE 1B WORK ZONE AND TRAFFIC**

EXISTING RAMP K STA 406+40.91 TO STA 410+83.22

MODEL NAME = PS Phase 1B  
 FILE NAME = I:\23\2269  
 PLOT SCALE = 1/8" = 1'-0"  
 USER NAME = John@09/14

LAYOUT	RSJ	09/01/05
DRAWN	RSJ	09/01/05
REVIEWED	MTM	10/1/07

REVISIONS	
NAME	DATE

ILLINOIS DEPARTMENT OF TRANSPORTATION

**MAINTENANCE OF TRAFFIC  
 TYPICAL SECTIONS  
 PRESTAGE 1 - PHASE 1B**

SCALE: VERT. NA  
 HORIZ. NA

DATE: \_\_\_\_\_ DRAWN BY RSJ  
 CHECKED BY \_\_\_\_\_