



F.A.I. RTE.	SECTION	COUNTY	TOTAL SHEETS	SHEET NO.
80	150-3HBK	LASALLE	492	122
STA.		TO STA.		
FED. ROAD DIST. NO.		ILLINOIS FED. AID PROJECT		

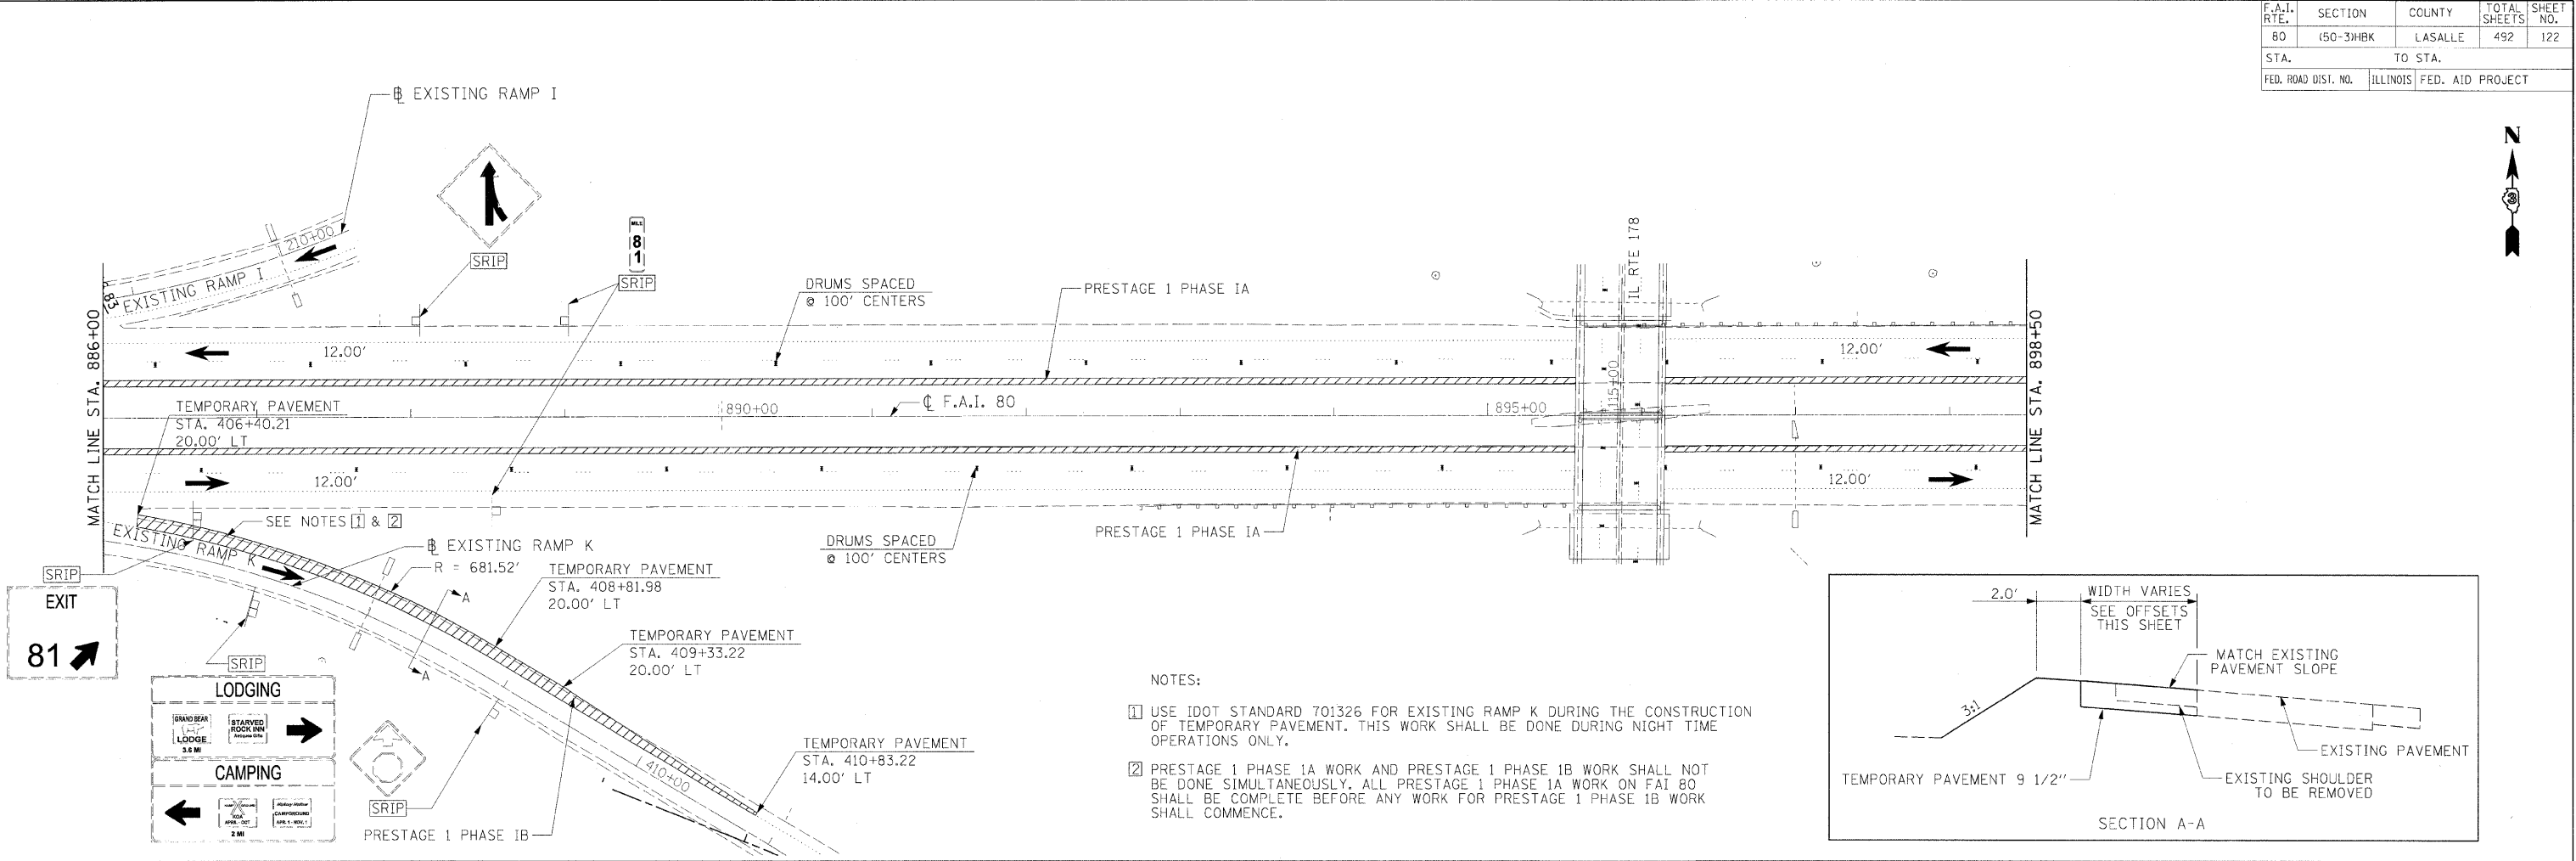


- NOTES:
- USE IDOT STANDARD 701326 FOR EXISTING RAMP K DURING THE CONSTRUCTION OF TEMPORARY PAVEMENT. THIS WORK SHALL BE DONE DURING NIGHT TIME OPERATIONS ONLY.
 - PRESTAGE 1 PHASE 1A WORK AND PRESTAGE 1 PHASE 1B WORK SHALL NOT BE DONE SIMULTANEOUSLY. ALL PRESTAGE 1 PHASE 1A WORK ON FAI 80 SHALL BE COMPLETE BEFORE ANY WORK FOR PRESTAGE 1 PHASE 1B WORK SHALL COMMENCE.

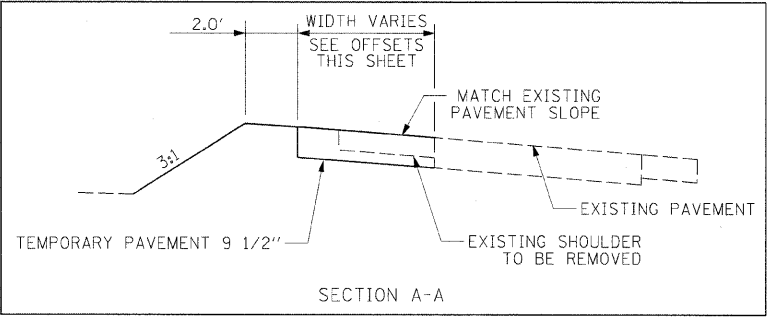


HANSON
Hanson Professional Services Inc.
1525 South Sixth Street
Springfield, Illinois 62703-2886
Offices Nationwide

MODEL NAME = PS 1 Phase I Sht. 2
PLOT DATE = 12/23/2009
PLOT SCALE = 50.0000 1/1"
USER NAME = John.m00944

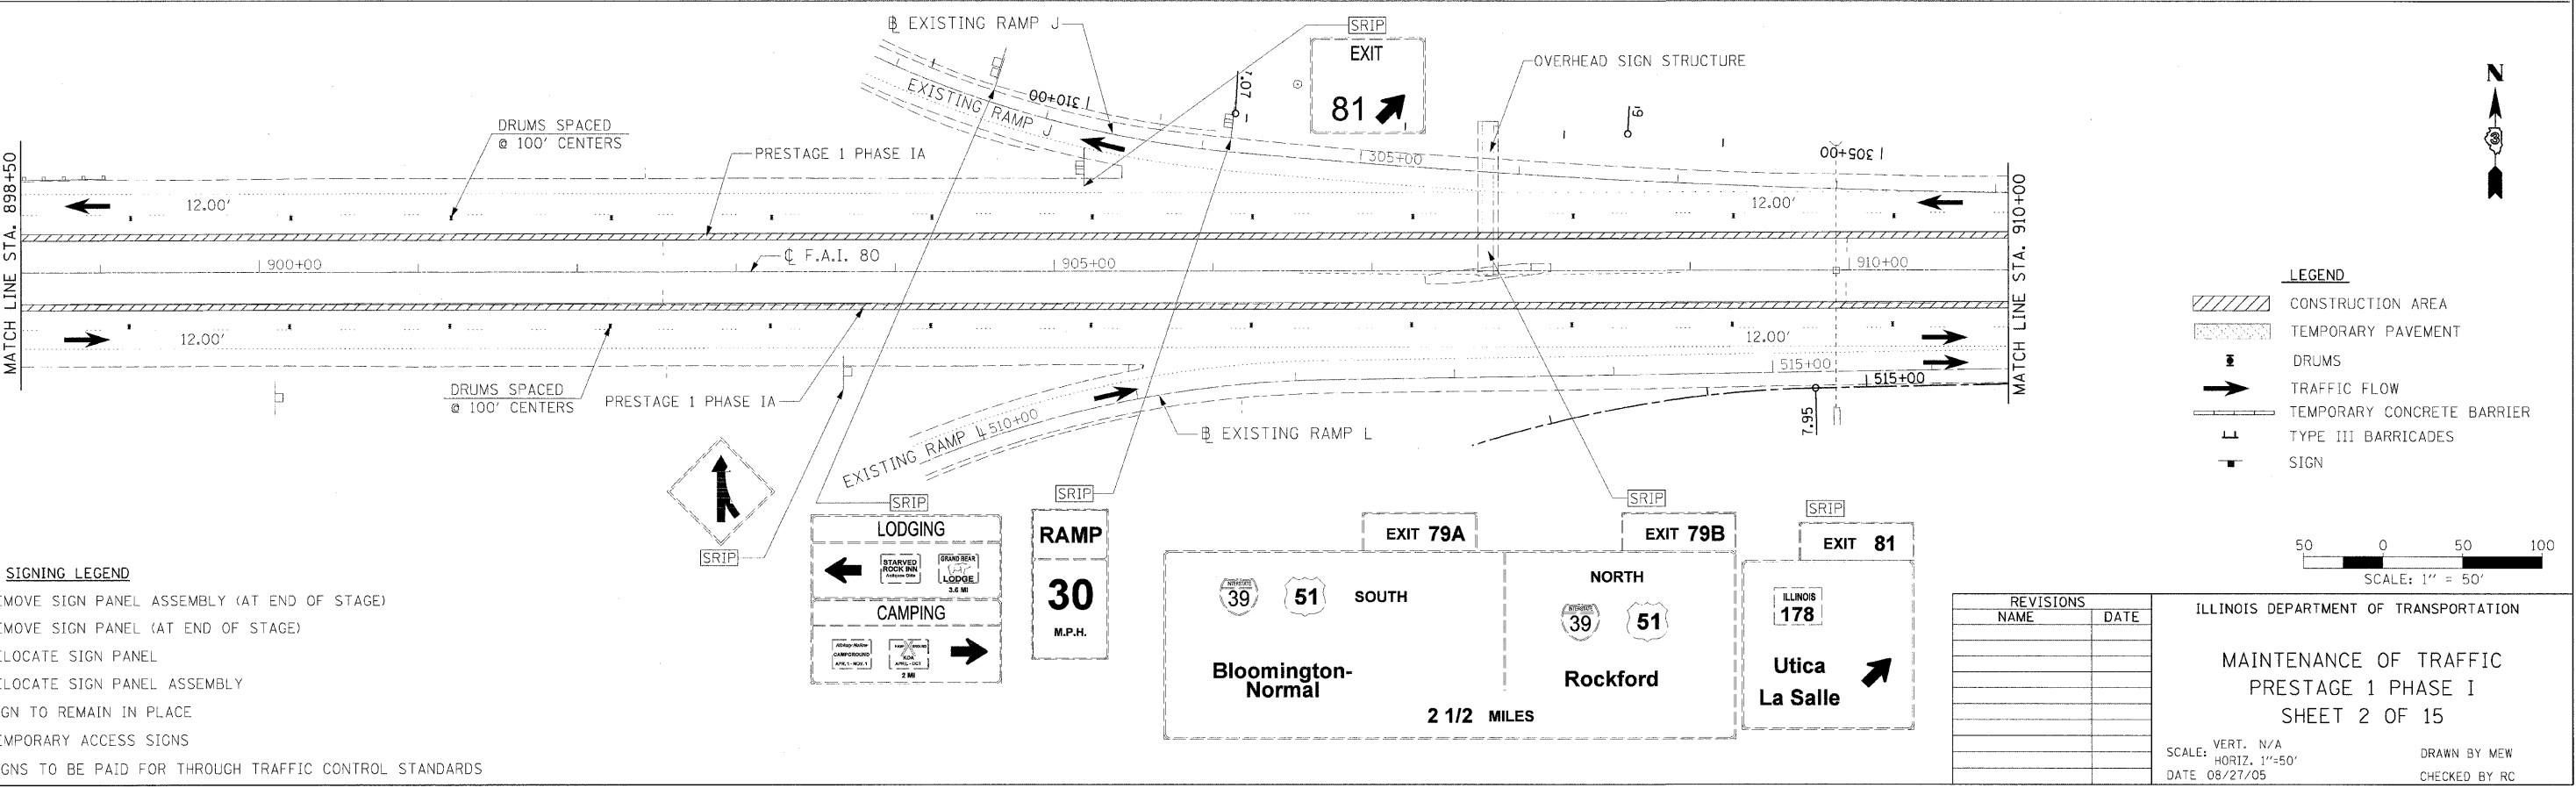

- SIGNING LEGEND**
- [RSPA] REMOVE SIGN PANEL ASSEMBLY (AT END OF STAGE)
 - [RSP] REMOVE SIGN PANEL (AT END OF STAGE)
 - [RLSP] RELOCATE SIGN PANEL
 - [RLSPA] RELOCATE SIGN PANEL ASSEMBLY
 - [SRIP] SIGN TO REMAIN IN PLACE
 - [TAS] TEMPORARY ACCESS SIGNS
 - [MOT] SIGNS TO BE PAID FOR THROUGH TRAFFIC CONTROL STANDARDS

- LEGEND**
- [Hatched Box] CONSTRUCTION AREA
 - [Dotted Box] TEMPORARY PAVEMENT
 - [Line with Dots] DRUMS
 - [Arrow] TRAFFIC FLOW
 - [Line with Dots] TEMPORARY CONCRETE BARRIER
 - [Line with Dots] TYPE III BARRICADES
 - [Square] SIGN

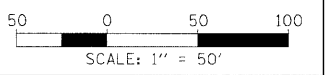

REVISIONS	
NAME	DATE

ILLINOIS DEPARTMENT OF TRANSPORTATION
MAINTENANCE OF TRAFFIC
PRESTAGE 1 PHASE I
SHEET 2 OF 15
SCALE: VERT. N/A
 HORIZ. 1"=50'
DATE 08/27/05
DRAWN BY MEW
CHECKED BY RC

