
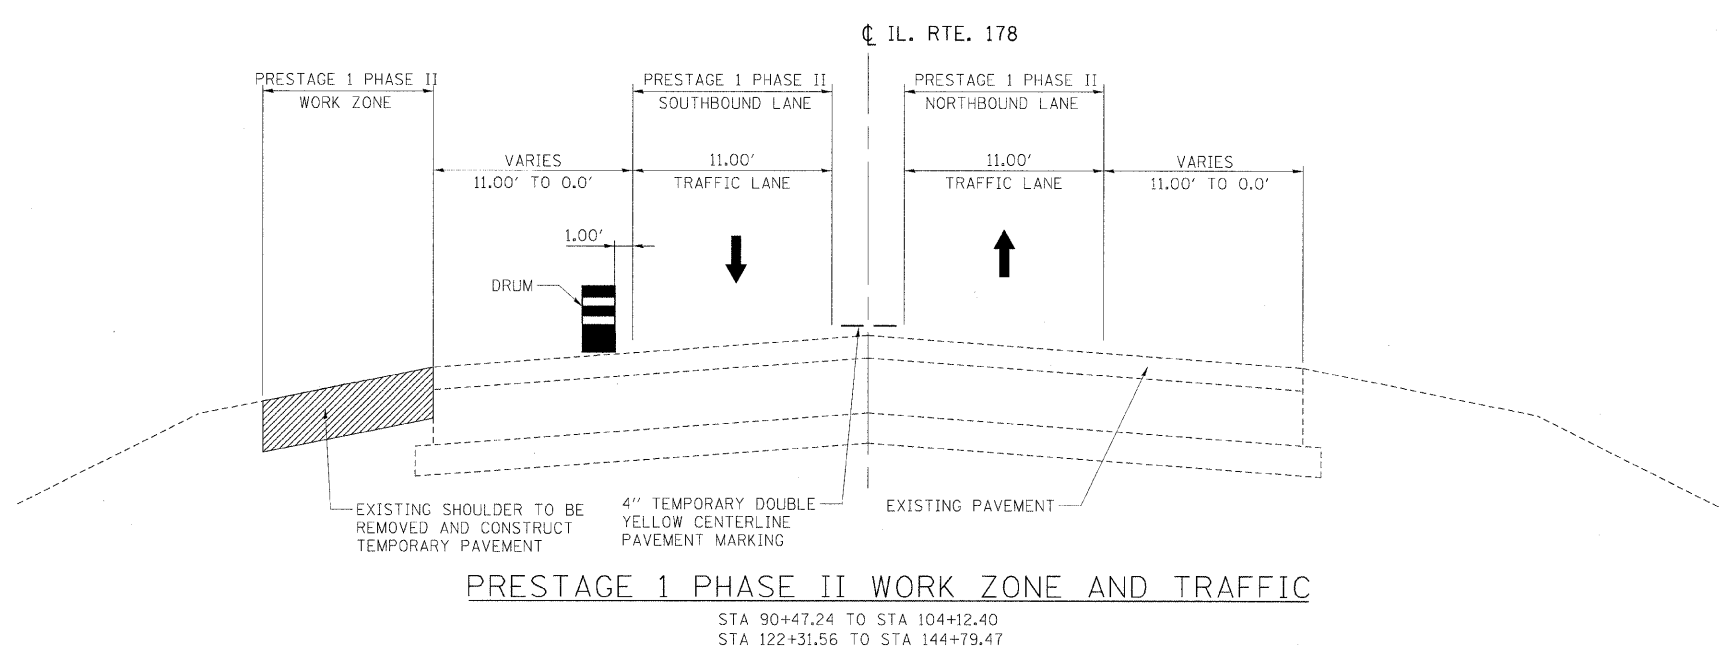
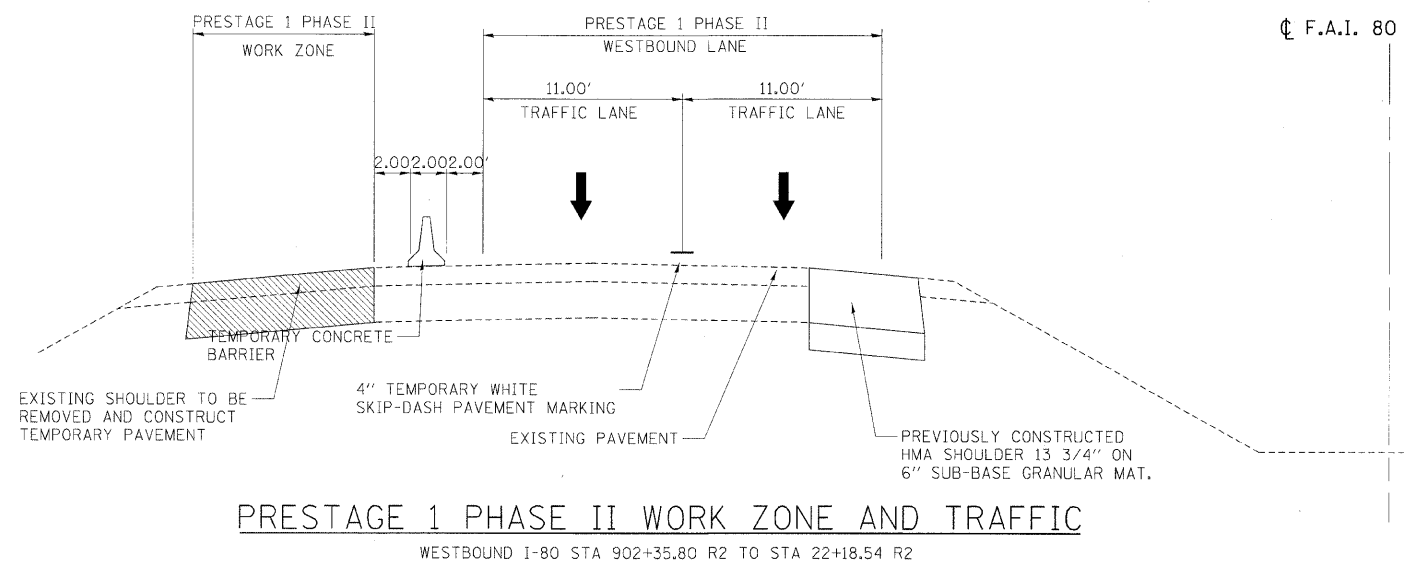


F.A.I. RTE.	SECTION	COUNTY	TOTAL SHEETS	SHEET NO.
80	150-31BK	LASALLE	492	126
STA.		TO STA.		
FED. ROAD DIST. NO.	ILLINOIS	FED. AID PROJECT		

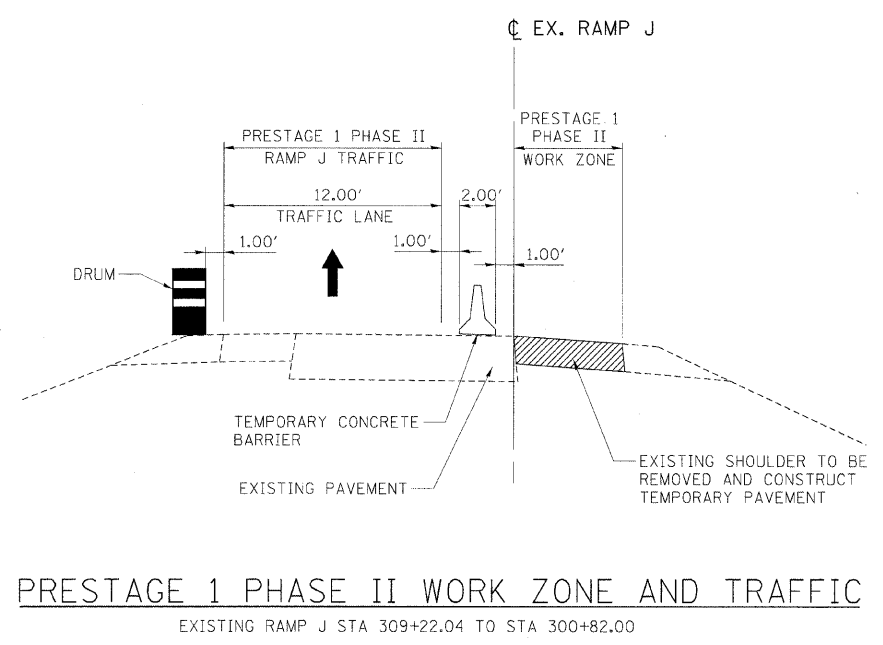

REVISIONS	
NAME	DATE

ILLINOIS DEPARTMENT OF TRANSPORTATION

MAINTENANCE OF TRAFFIC
TYPICAL SECTIONS
PRESTAGE 1 - PHASE II

SCALE: VERT. NA
HORIZ. NA

DRAWN BY RSJ
CHECKED BY

© Copyright Hanson Professional Services Inc. 2009

HANSON

Hanson Professional Services Inc.
1525 South Sixth Street
Springfield, Illinois 62703-2886
Offices Nationwide

MODEL NAME = PS - Phase II Sht 2
FILE NAME = C:\312895\150-31BK-5821YP-1C.dgn
PLOT SCALE = 1/8"=1'-0"
USER NAME = jshind2844

LAYOUT	RSJ	09/20/05
DRAWN	RSJ	09/20/05
REVIEWED	MTW	10/17/07