


F.A.I. RTE.	SECTION	COUNTY	TOTAL SHEETS	SHEET NO.
80	150-318K	LASALLE	492	129
STA.		TO STA.		
FED. ROAD DIST. NO.		ILLINOIS FED. AID PROJECT		



NOTE:
 1 REMOVE EXISTING GUARDRAIL AS NEEDED FOR TEMPORARY PAVEMENT CONSTRUCTION. USE IDOT STANDARD 631011 TO PROTECT ENDS OF EXISTING GUARDRAIL.

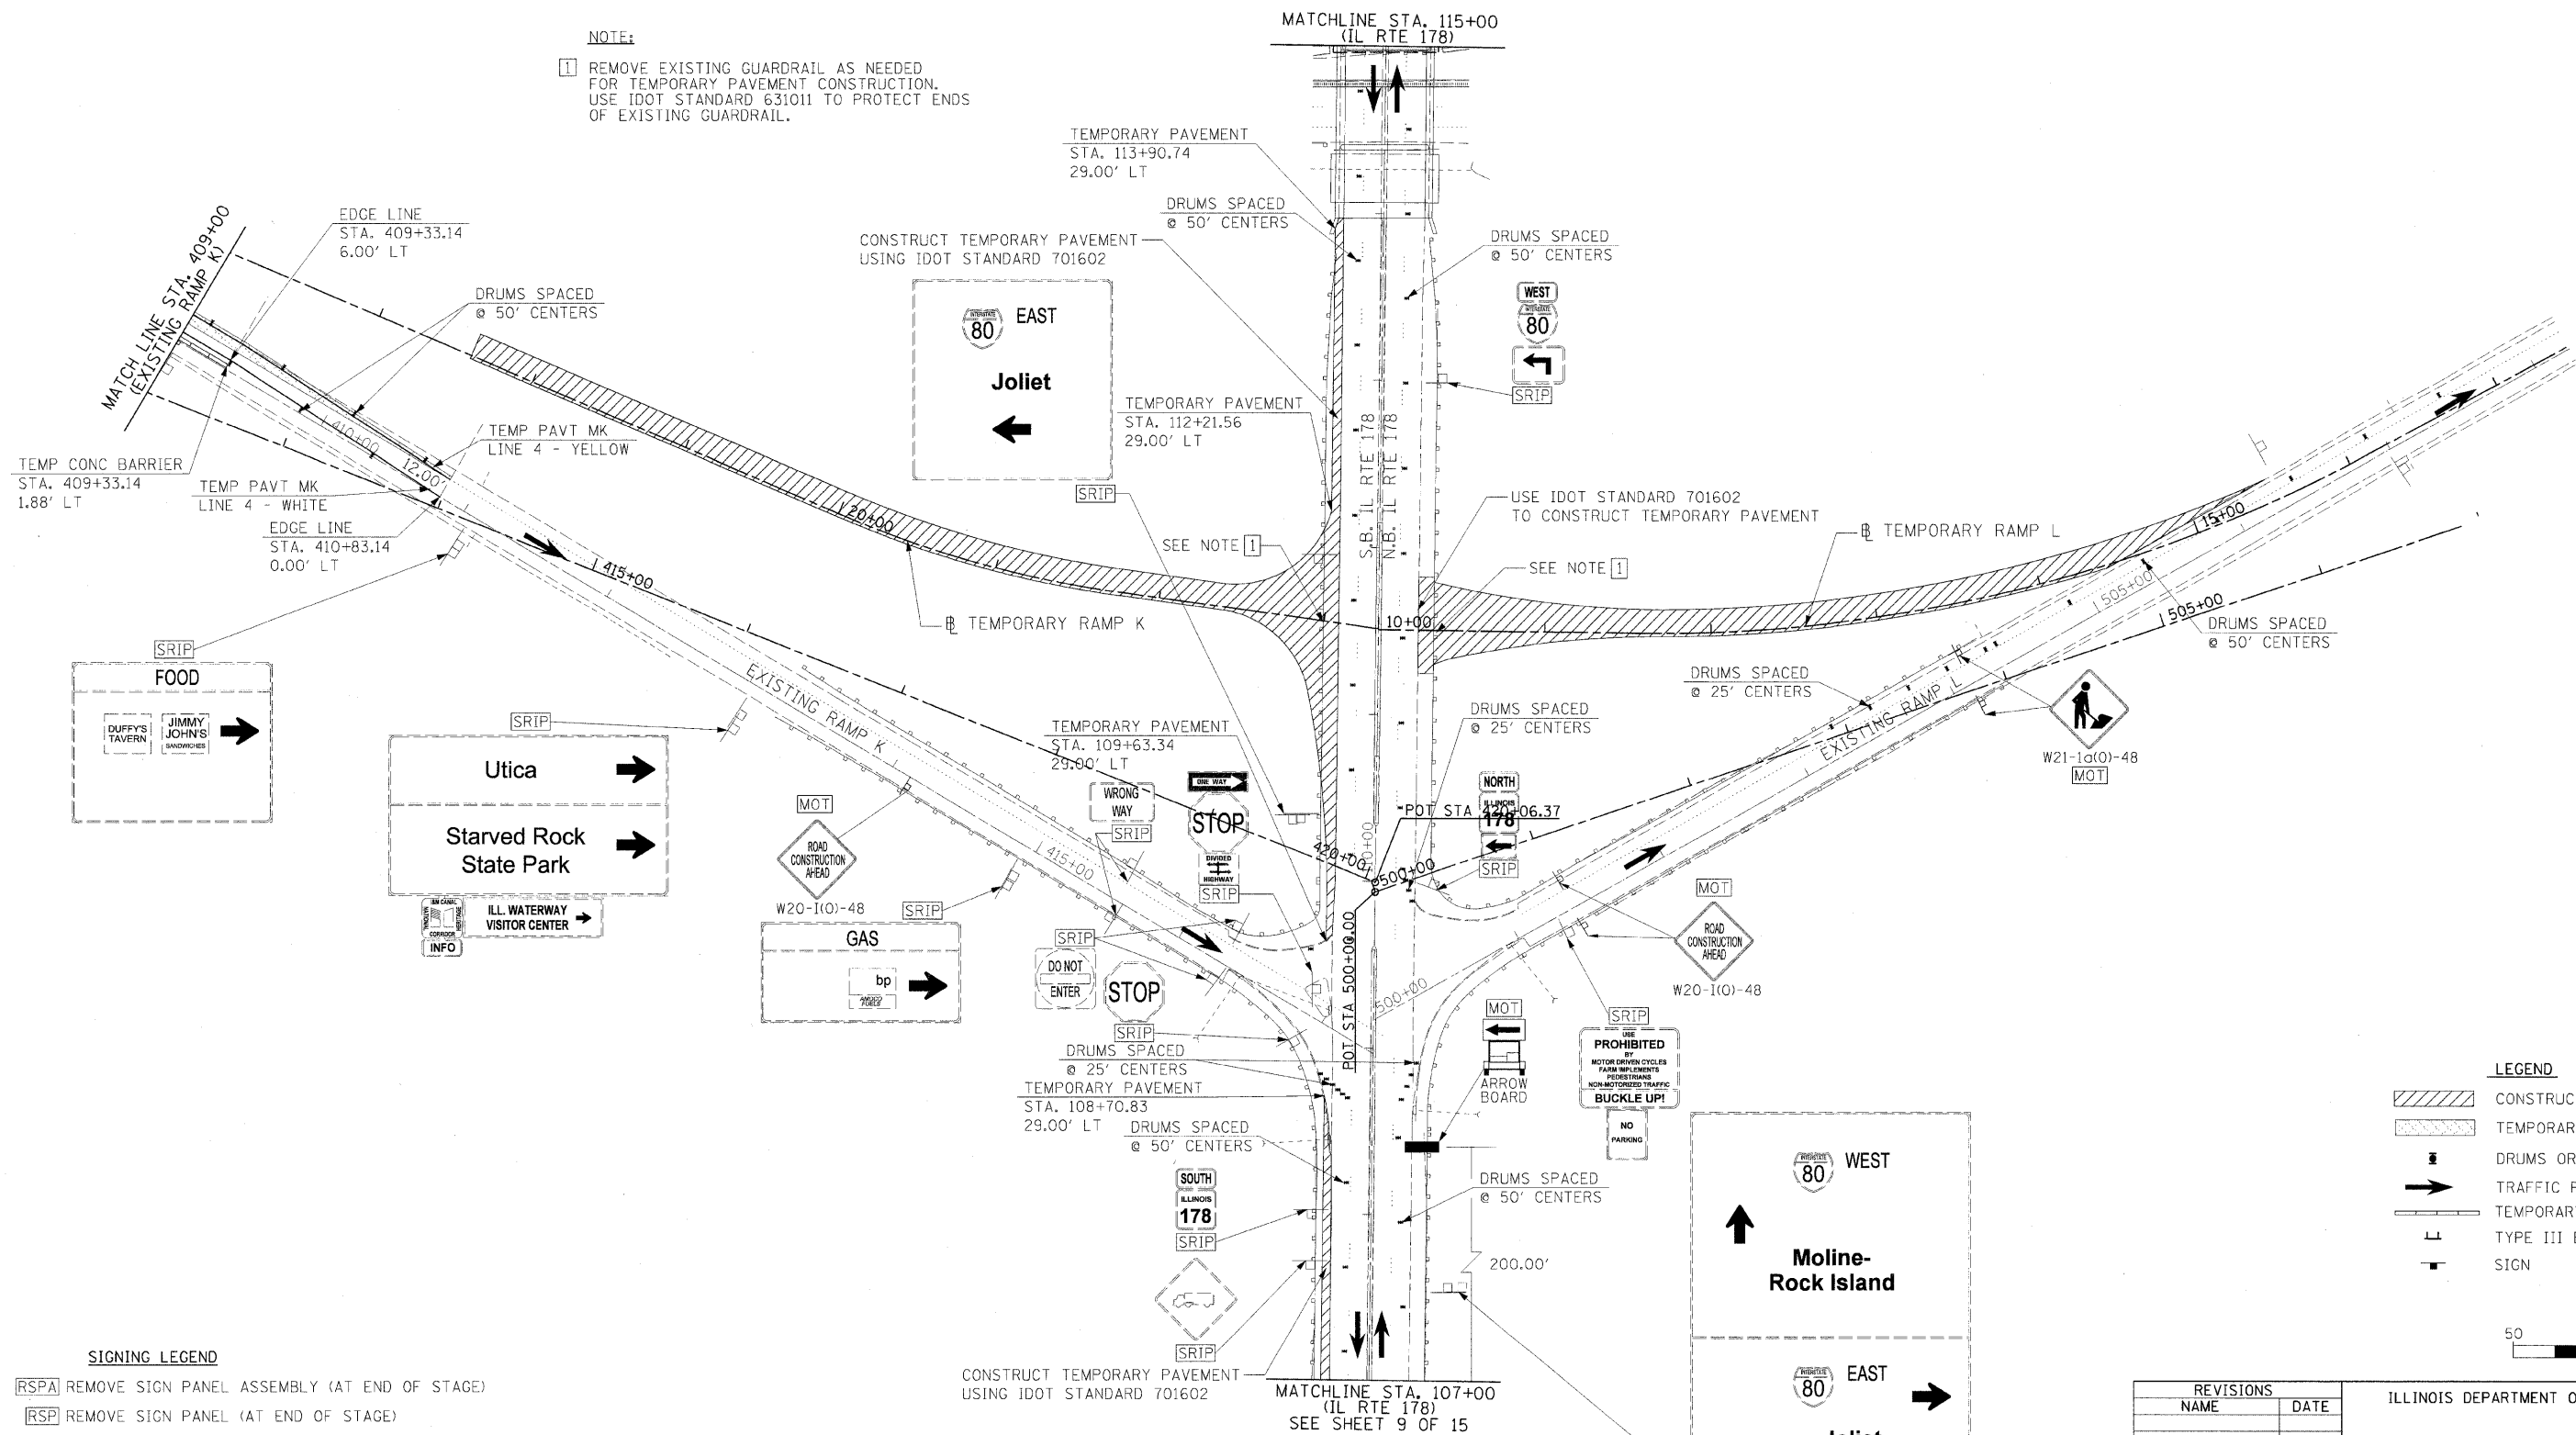

LEGEND

- CONSTRUCTION AREA
- TEMPORARY PAVEMENT
- DRUMS OR TYPE II BARRICADES
- TRAFFIC FLOW
- TEMPORARY CONCRETE BARRIER
- TYPE III BARRICADES
- SIGN

50 0 50 100
SCALE: 1" = 50'

SIGNING LEGEND

- REMOVE SIGN PANEL ASSEMBLY (AT END OF STAGE)
- REMOVE SIGN PANEL (AT END OF STAGE)
- RELOCATE SIGN PANEL
- RELOCATE SIGN PANEL ASSEMBLY
- SIGN TO REMAIN IN PLACE
- TEMPORARY ACCESS SIGNS
- SIGNS TO BE PAID FOR THROUGH TRAFFIC CONTROL STANDARDS

REVISIONS	
NAME	DATE

ILLINOIS DEPARTMENT OF TRANSPORTATION

**MAINTENANCE OF TRAFFIC
 PRESTAGE 1 PHASE II
 SHEET 7 OF 15**

SCALE: VERT. N/A
 HORIZ. 1"=50'
 DATE: _____ DRAWN BY MEW
 CHECKED BY _____

HANSON
 Hanson Professional Services Inc.
 1525 South Sixth Street
 Springfield, Illinois 62703-2886
 Offices Nationwide

MODEL NAME = PS 1 Phase II Sht. 7
 DATE = 12/23/2009
 FILE = I:\2009\AC-0007C.PS.dgn
 PLOT SCALE = 50.000000 / 1"
 USER NAME = JohnA609344

LAYOUT	5/27/05
DRAWN	5/27/05
REVIEWED	10/1/07