
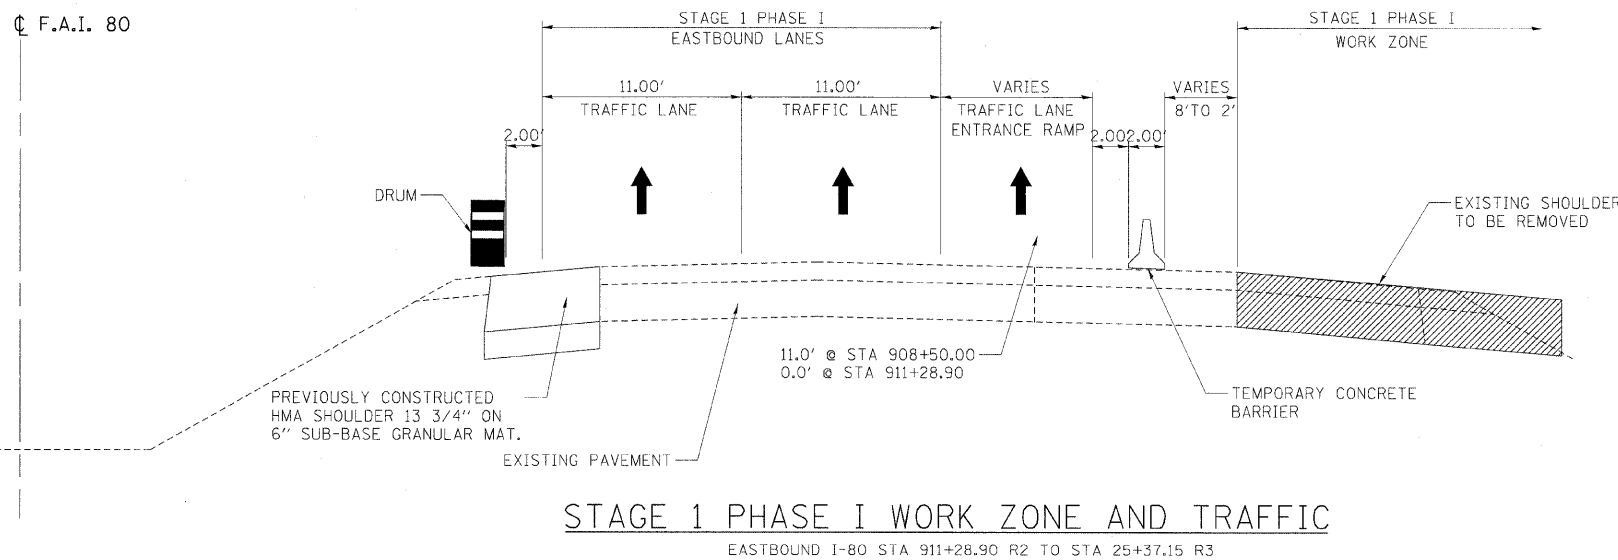
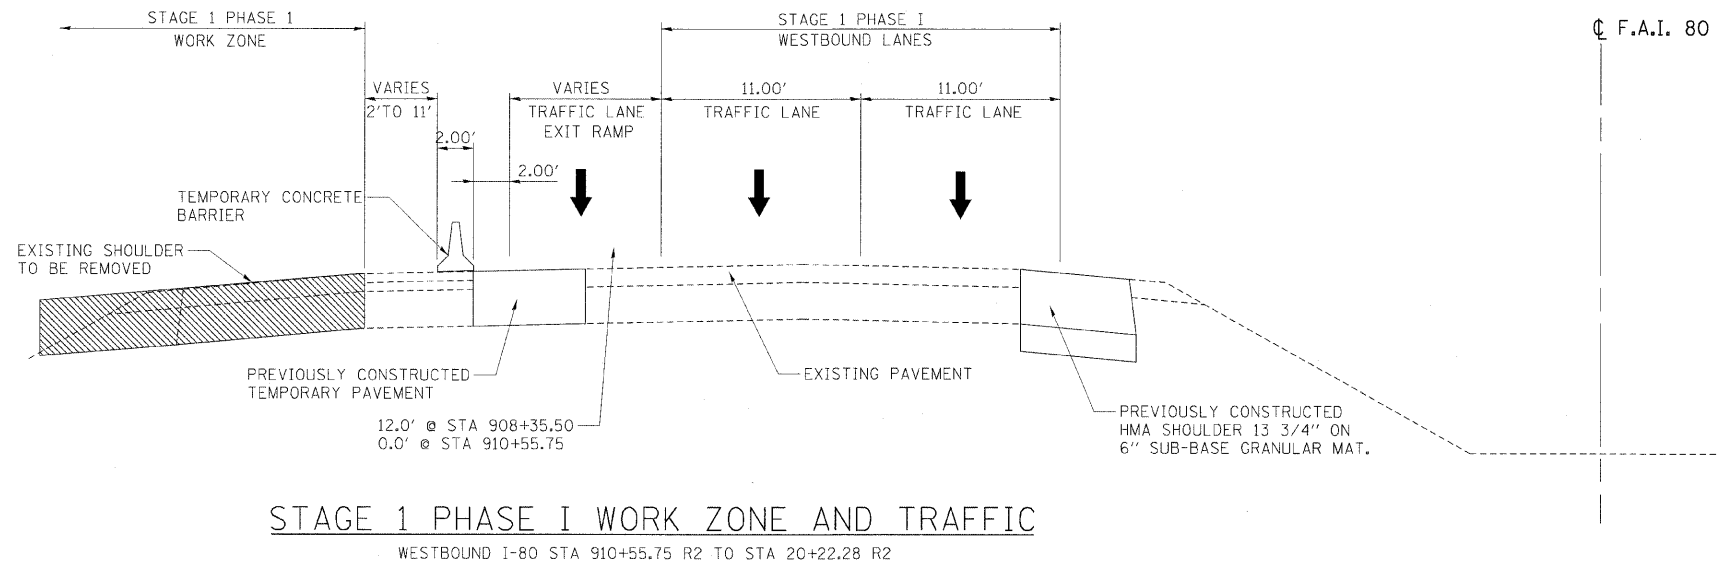


F.A.I. RTE.	SECTION	COUNTY	TOTAL SHEETS	SHEET NO.
80	150-318BK	LASALLE	492	140
STA.		TO STA.		
FED. ROAD DIST. NO.	ILLINOIS	FED. AID PROJECT		

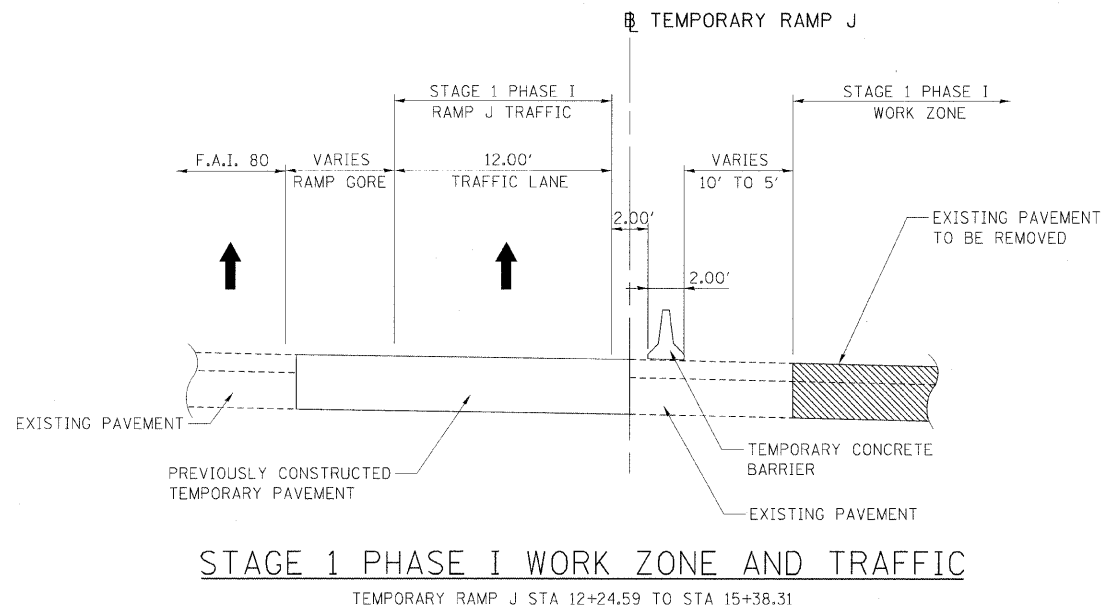

REVISIONS	
NAME	DATE

ILLINOIS DEPARTMENT OF TRANSPORTATION

**MAINTENANCE OF TRAFFIC
TYPICAL SECTIONS
STAGE 1 - PHASE I**

SCALE: VERT. NA
HORIZ. NA

DATE: _____

DRAWN BY RSJ
CHECKED BY RXC

© Copyright Hanson Professional Services Inc. 2009

HANSON

Hanson Professional Services Inc.
1525 South Sixth Street
Springfield, Illinois 62703-2886
Offices Nationwide

MODEL NAME = S1 Phase I Sh.1
FILE NAME = 03/22/09 AC=502TYP - C.dgn
PLOT SCALE = 1/8" = 1'-0"
USER NAME = Johna00944

LAYOUT	RSJ	09/09/05
DRAWN	RSJ	09/09/05
REVIEWED	MTM	10/21/07