


F.A.I. RTE.	SECTION	COUNTY	TOTAL SHEETS	SHEET NO.
80	(50-3)HBK	LASALLE	492	141
STA.		TO STA.		
FED. ROAD DIST. NO.		ILLINOIS FED. AID PROJECT		

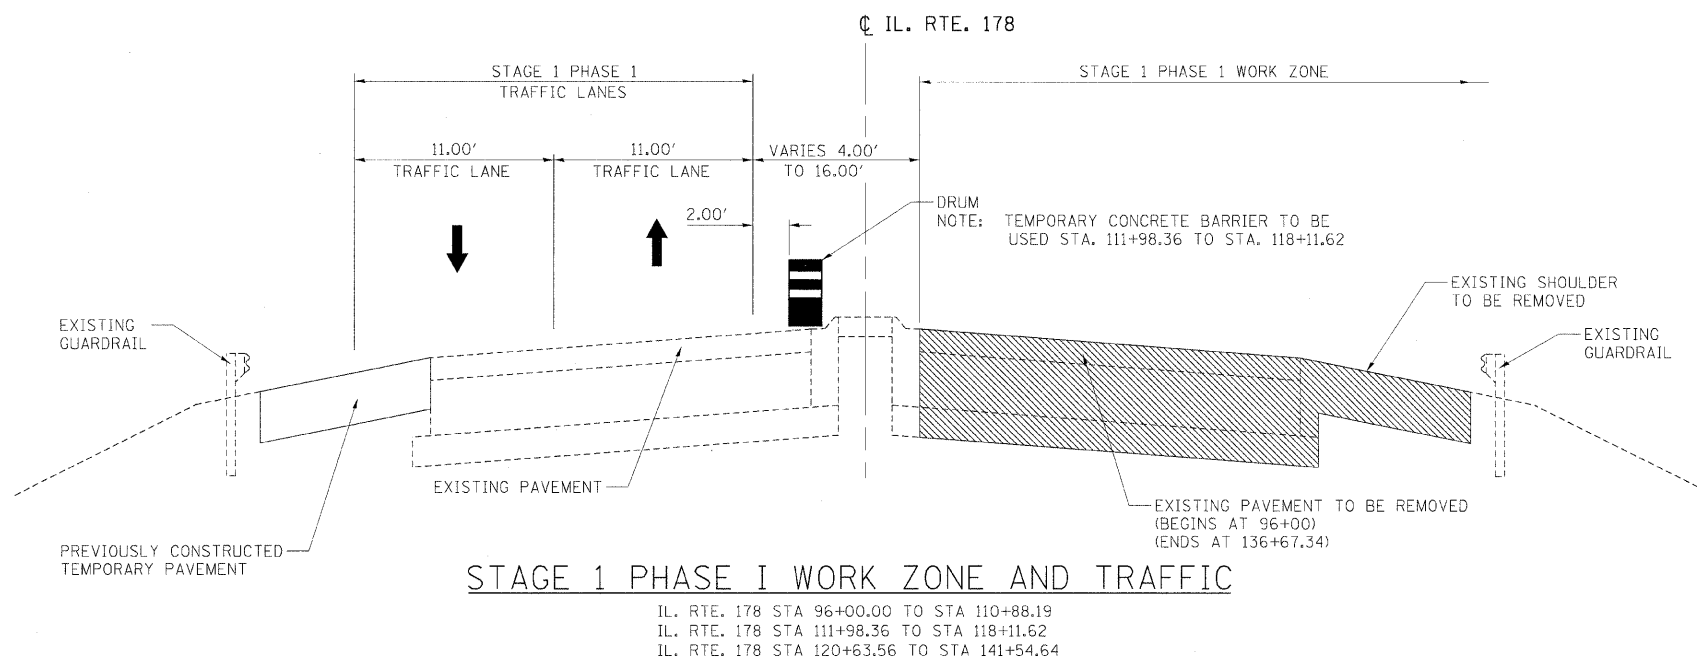

NOTES:  
 WHERE DRUM CHANNELIZING DEVICES ARE SHOWN, THE CONTRACTOR SHALL HAVE THE OPTION OF USING DRUMS AS SHOWN OR TYPE 1 BARRICADES.

REVISIONS	
NAME	DATE

ILLINOIS DEPARTMENT OF TRANSPORTATION

**MAINTENANCE OF TRAFFIC  
 TYPICAL SECTIONS  
 STAGE 1 - PHASE I**

SCALE: VERT. NA    DRAWN BY RSJ  
 HORIZ. NA    CHECKED BY  
 DATE

LAYOUT	RSJ	09/09/05
DRAWN	RSJ	09/09/05
REVIEWED	MTM	10/1/07