


F.A.I. RTE.	SECTION	COUNTY	TOTAL SHEETS	SHEET NO.
80	150-31H8K	LASALLE	492	143
STA.		TO STA.		
FED. ROAD DIST. NO.		ILLINOIS FED. AID PROJECT		

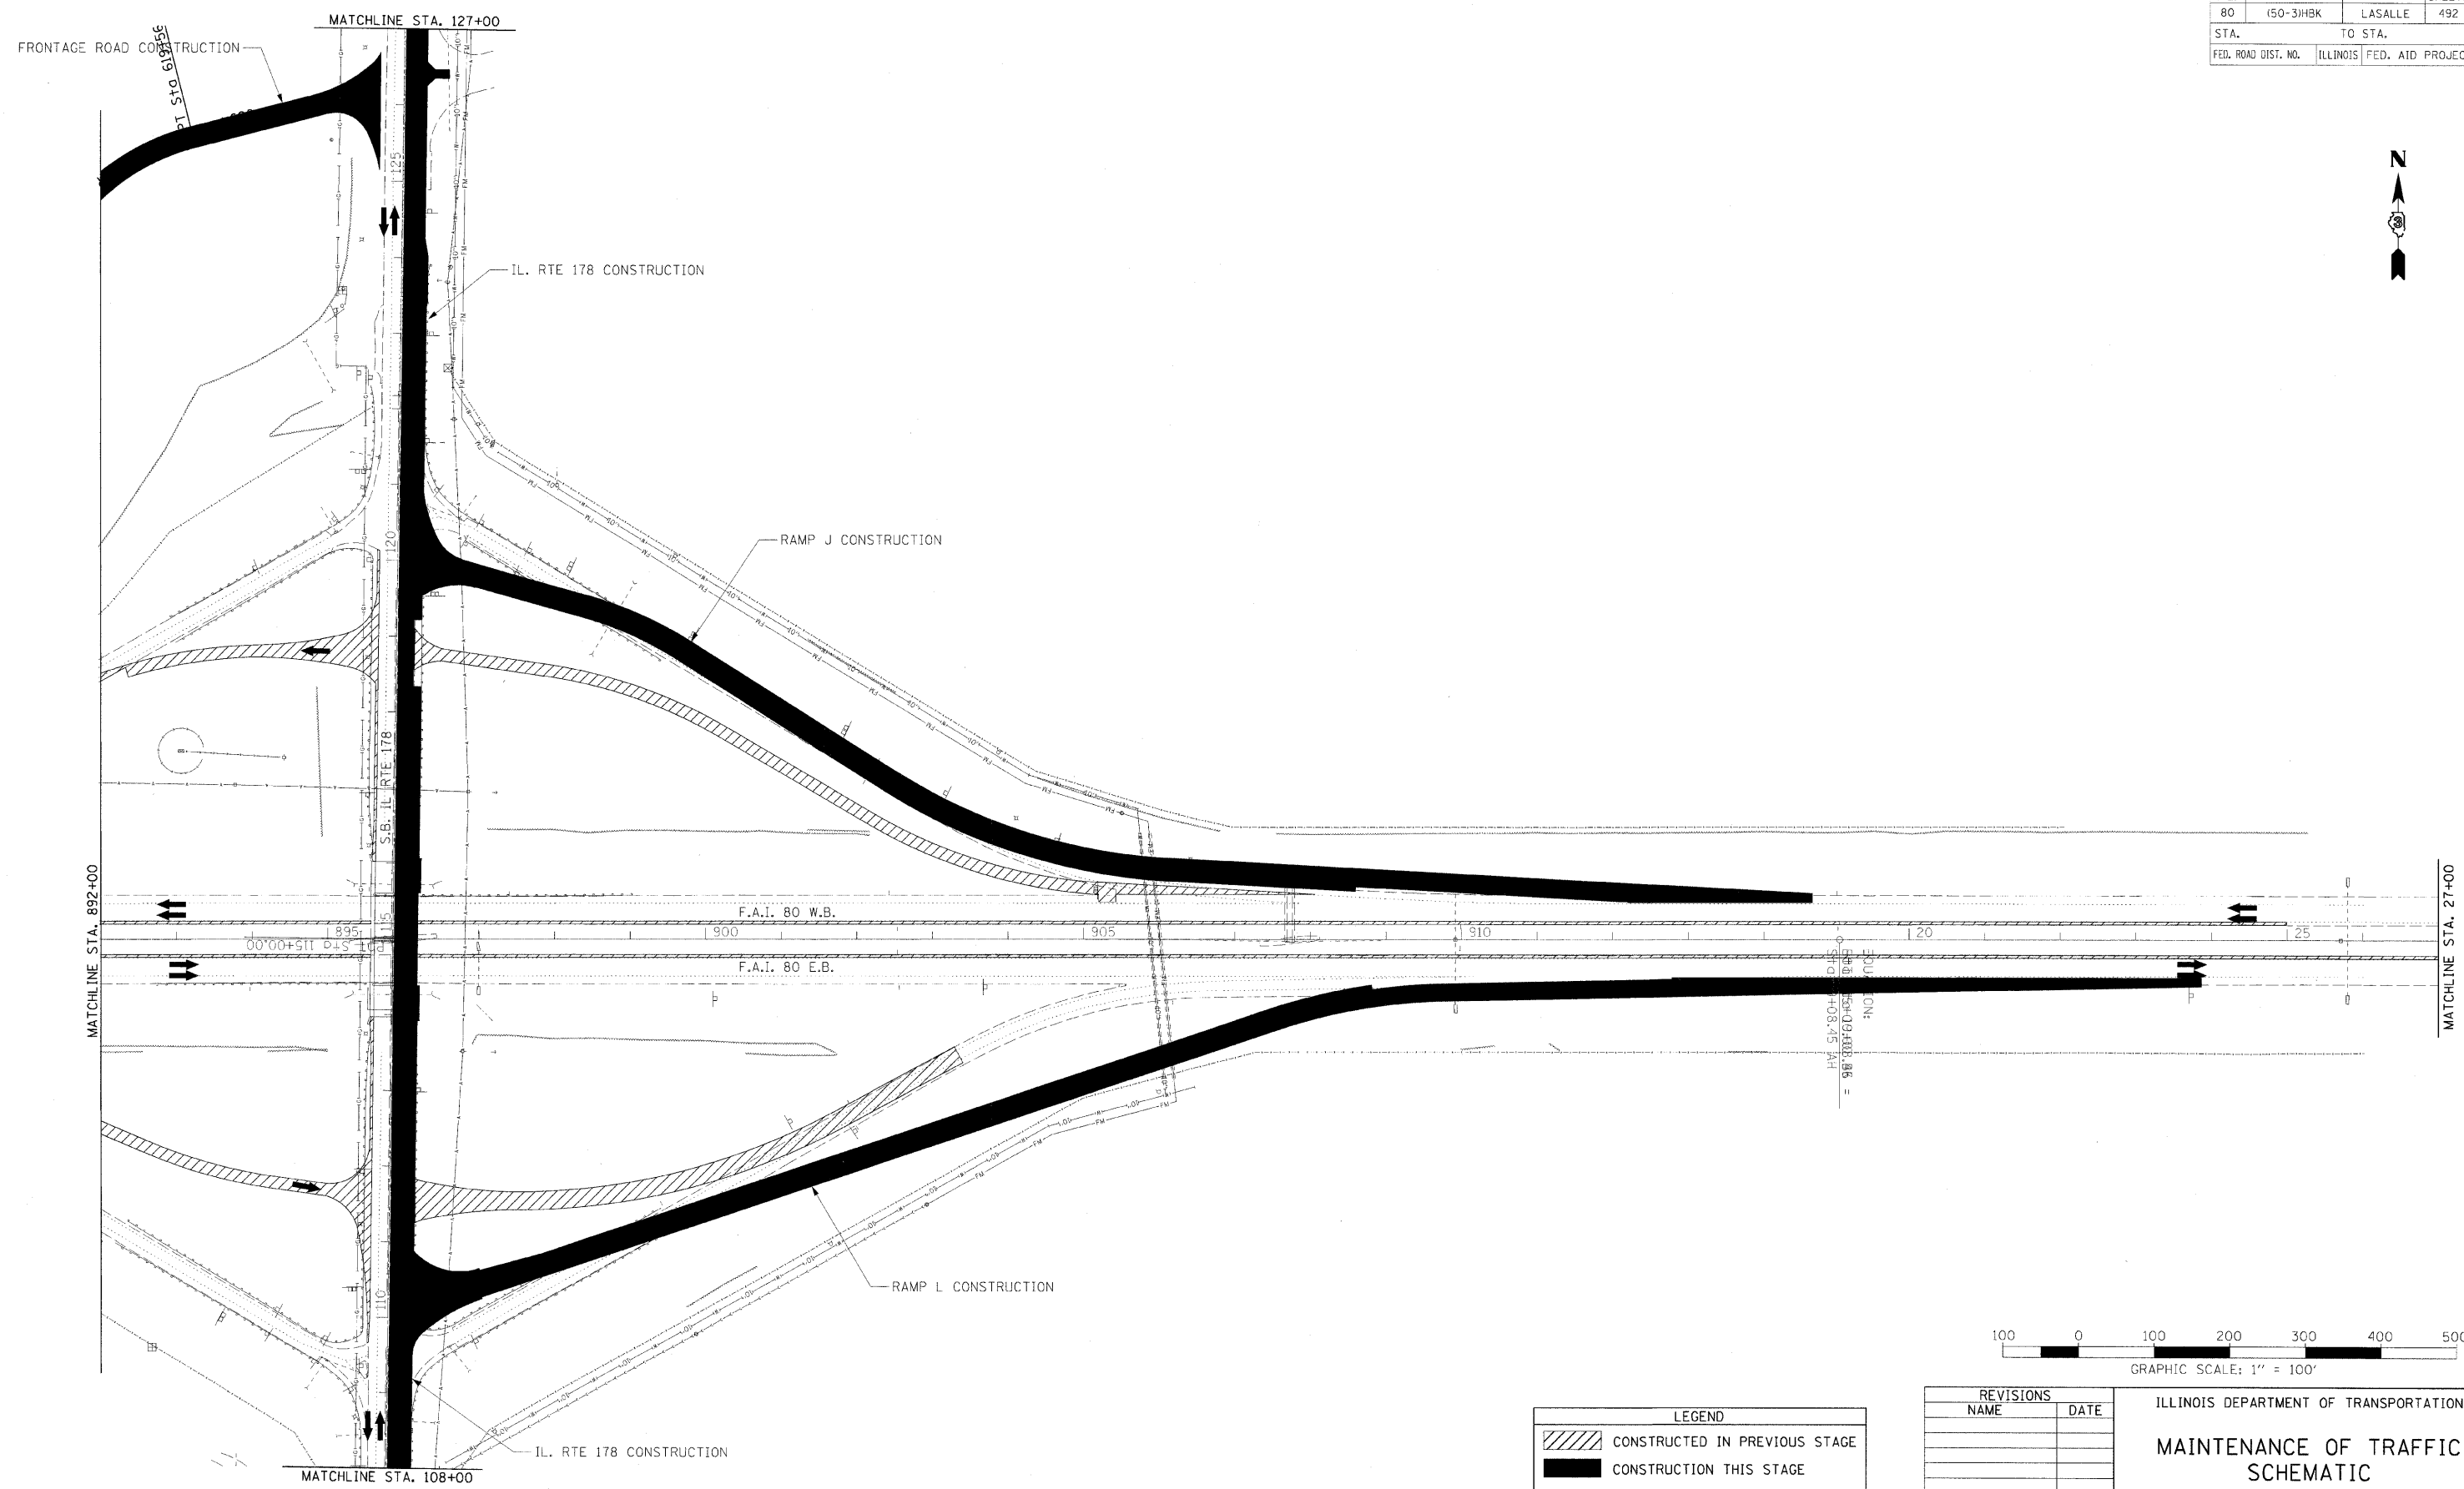

LEGEND	
	CONSTRUCTED IN PREVIOUS STAGE
	CONSTRUCTION THIS STAGE
	TRAFFIC FLOW THIS STAGE

REVISIONS	
NAME	DATE

ILLINOIS DEPARTMENT OF TRANSPORTATION  
**MAINTENANCE OF TRAFFIC SCHEMATIC STAGE 1**  
 SCALE: VERT. N/A  
 HORIZ. 1"=100'  
 DATE \_\_\_\_\_ DRAWN BY MEW  
 CHECKED BY \_\_\_\_\_

**HANSON**  
 Hanson Professional Services Inc.  
 1525 South Sixth Street  
 Springfield, Illinois 62703-2886  
 Offices Nationwide

MODEL NAME = Stage 1 Sht 2  
 FILE NAME = 126322001  
 FILE NAME = 126322001  
 PLOT SCALE = 100.0000 / 1" = 100'  
 USER NAME = John02944

LAYOUT	DATE	BY

© Copyright Hanson Professional Services Inc. 2009