

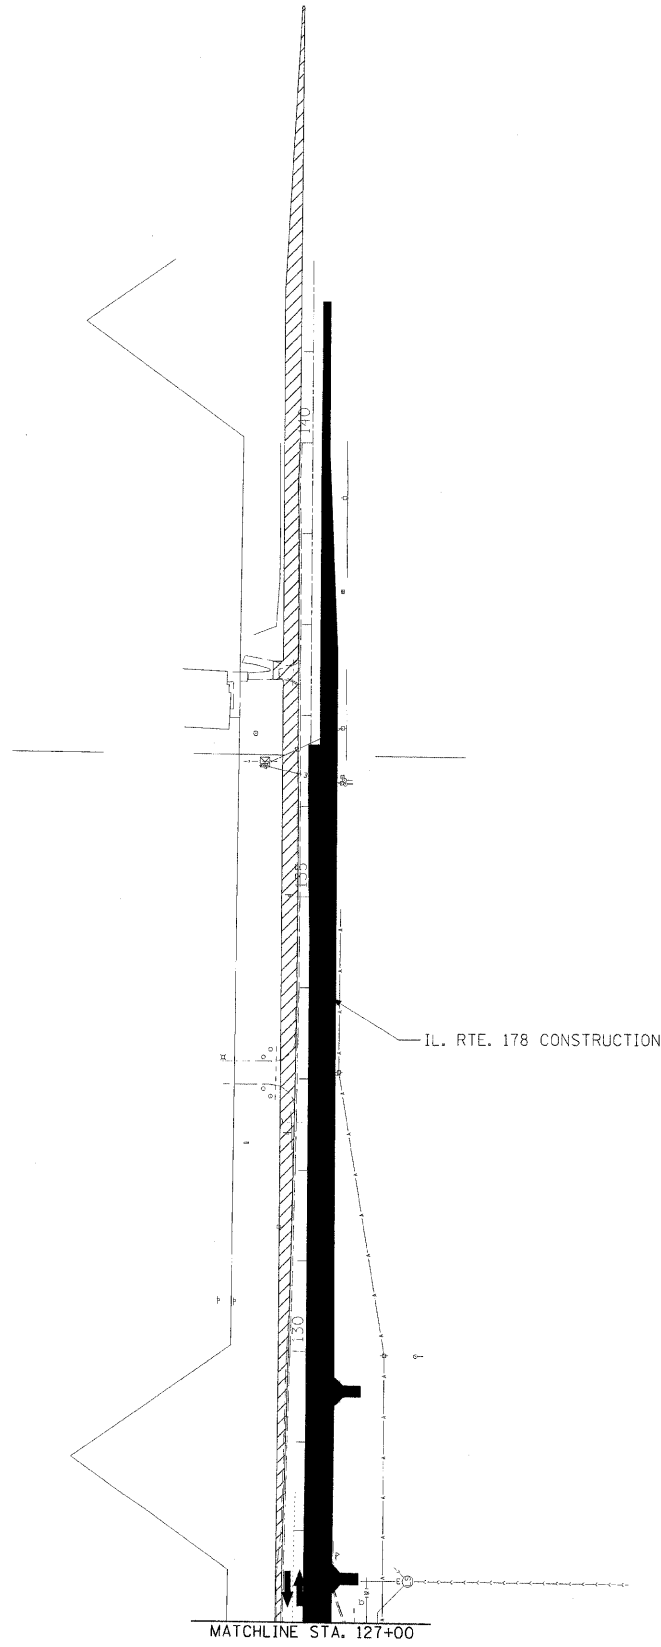


F.A.I. RTE.	SECTION	COUNTY	TOTAL SHEETS	SHEET NO.
80	150-3H8K	LASALLE	492	144
STA.		TO STA.		
FED. ROAD DIST. NO.		ILLINOIS FED. AID PROJECT		

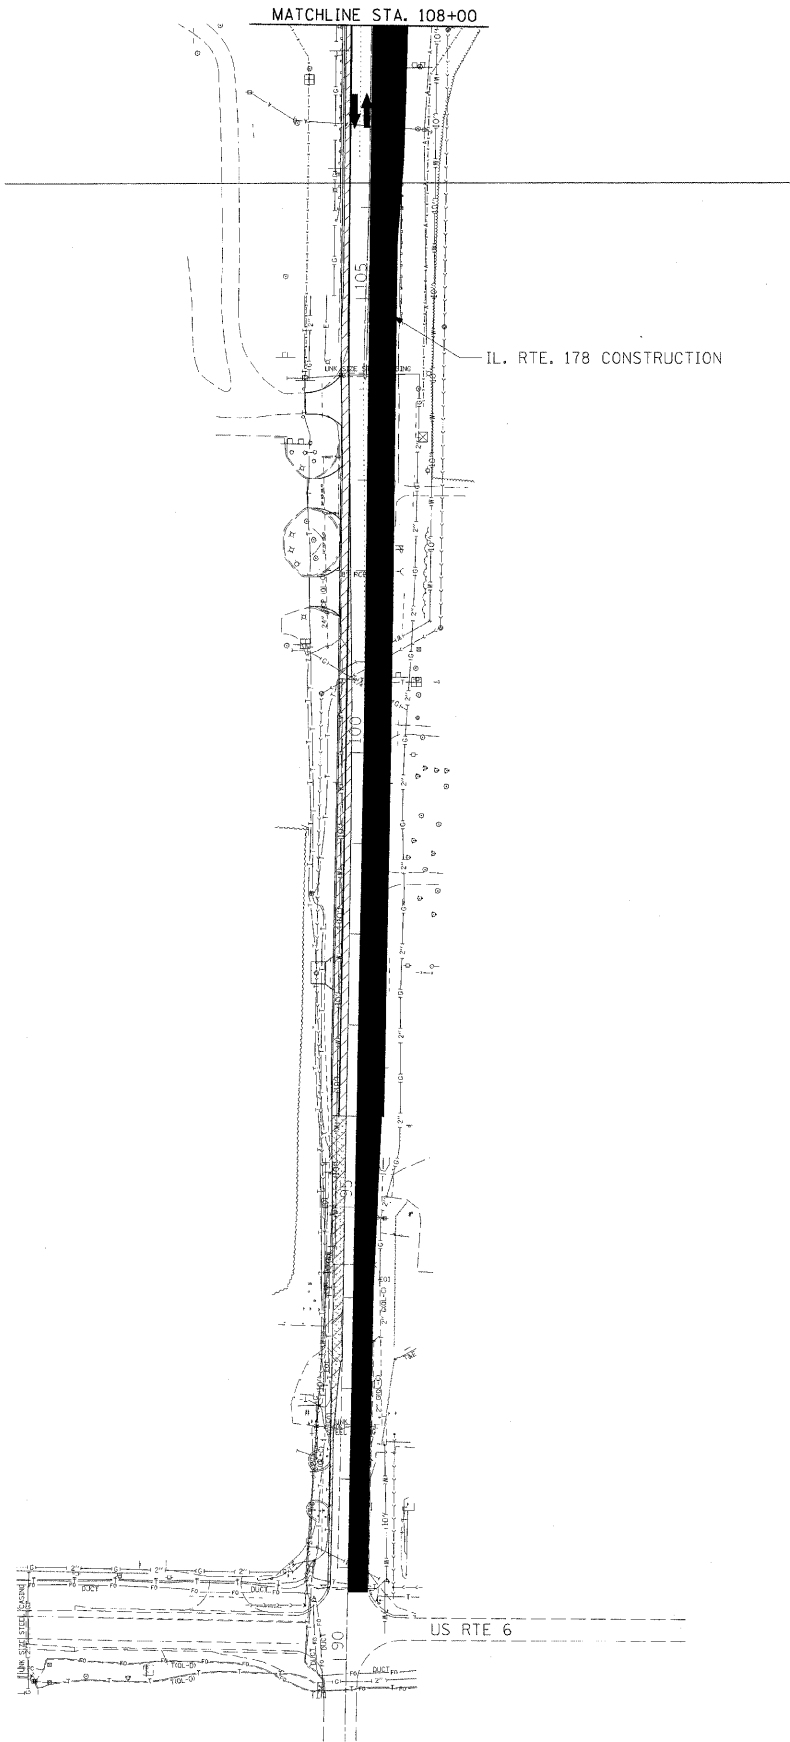

LEGEND	
	CONSTRUCTED IN PREVIOUS STAGE
	CONSTRUCTION THIS STAGE
	TRAFFIC FLOW THIS STAGE

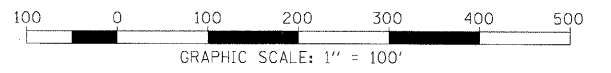

REVISIONS	
NAME	DATE

ILLINOIS DEPARTMENT OF TRANSPORTATION
**MAINTENANCE OF TRAFFIC
 SCHEMATIC
 STAGE 1**

SCALE: VERT. N/A
 HORIZ. 1"=100'
 DATE _____ DRAWN BY MEW
 CHECKED BY _____

LAYOUT	MEW	07/01/05
DRAWN	MEW	07/01/05
REVIEWED	MTM	10/1/07

MODEL NAME = Stage 1 Sht. 3
 PLOT DATE = 12/23/2009 AC-1307C.SCH.dgn
 PLOT SCALE = 1/8"=100' / in.
 USER NAME = jchm00944

HANSON
 Hanson Professional Services Inc.
 1525 South Sixth Street
 Springfield, Illinois 62703-2888
 Offices Nationwide