
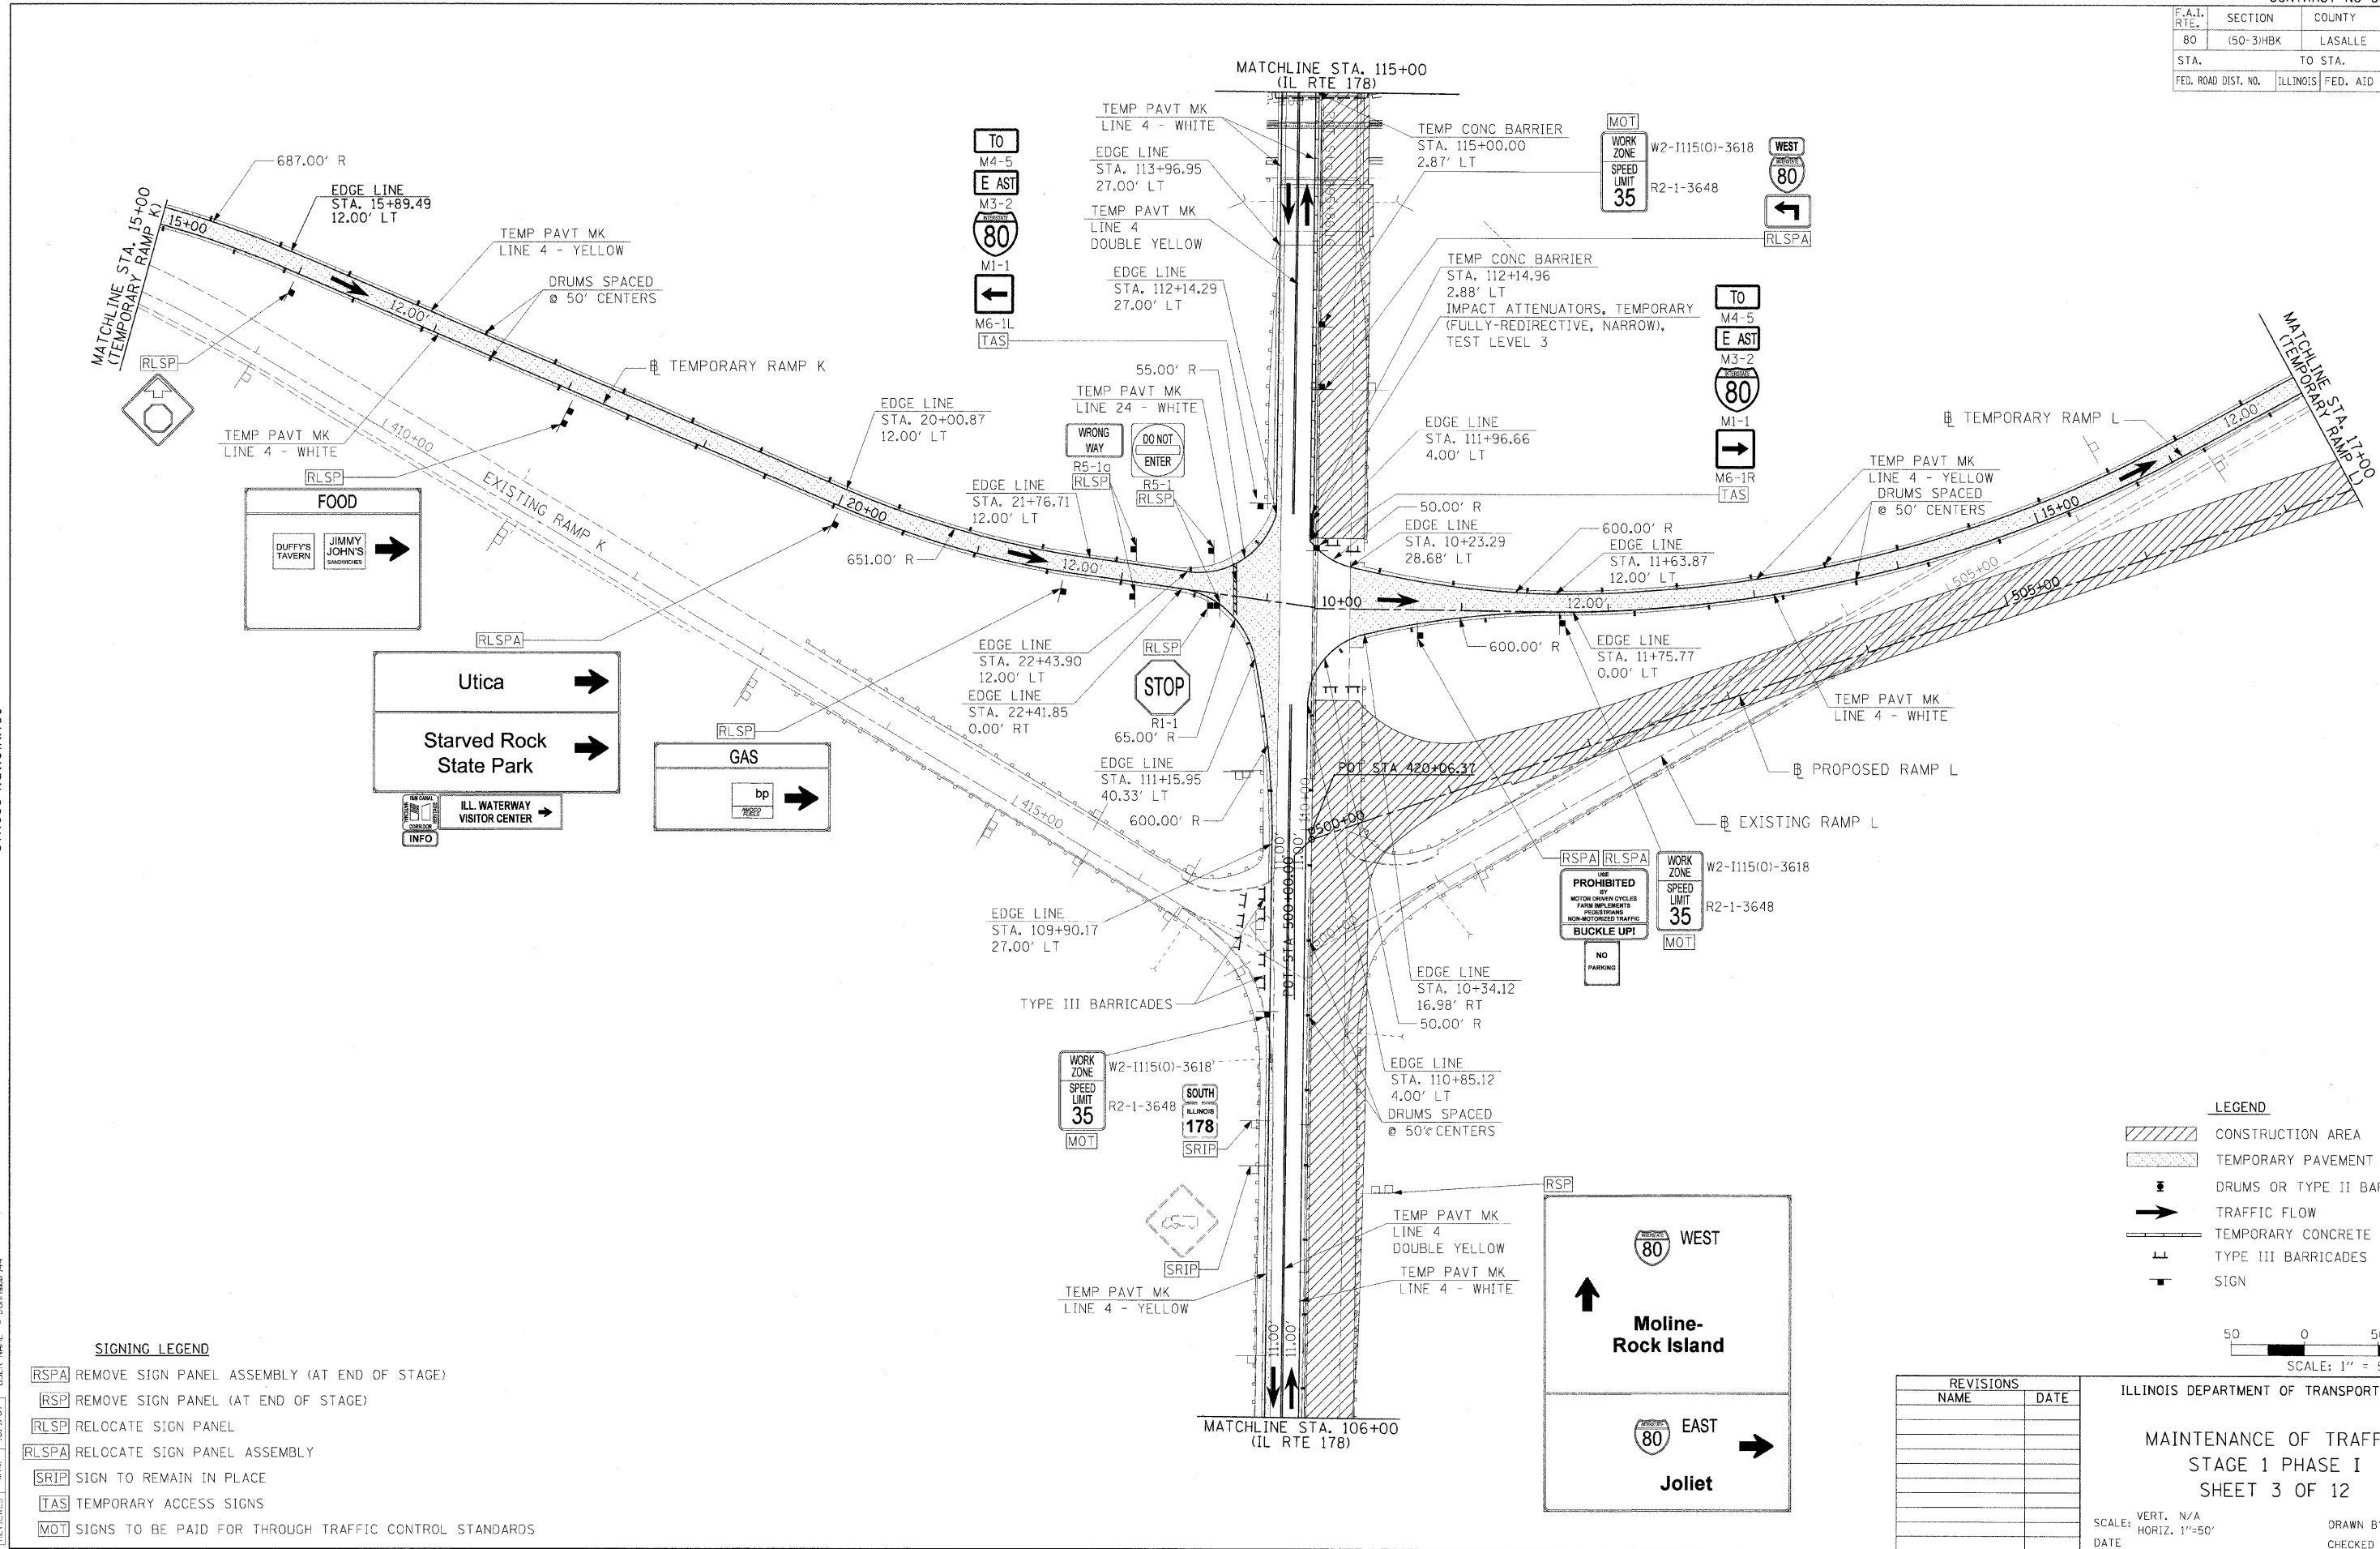


| F.A.I. RTE. | SECTION | COUNTY | TOTAL SHEETS | SHEET NO. |
|---------------------|-----------|------------------|--------------|-----------|
| 80 | (50-3)HBK | LASALLE | 492 | 147 |
| STA. | | TO STA. | | |
| FED. ROAD DIST. NO. | ILLINOIS | FED. AID PROJECT | | |

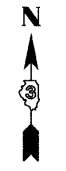

FOOD

DUFFY'S TAVERN → JIMMY JOHN'S SANDWICHES →

Utica →

Starved Rock State Park →

ILL. WATERWAY VISITOR CENTER →

GAS

bp →

WEST

Moline-Rock Island

EAST

Joliet

LEGEND

- CONSTRUCTION AREA
- TEMPORARY PAVEMENT
- DRUMS OR TYPE II BARRICADES
- TRAFFIC FLOW
- TEMPORARY CONCRETE BARRIER
- TYPE III BARRICADES
- SIGN

SCALE: 1" = 50'

SIGNING LEGEND

- RSPA REMOVE SIGN PANEL ASSEMBLY (AT END OF STAGE)
- RSP REMOVE SIGN PANEL (AT END OF STAGE)
- RLSP RELOCATE SIGN PANEL
- RLSPA RELOCATE SIGN PANEL ASSEMBLY
- SRIP SIGN TO REMAIN IN PLACE
- TAS TEMPORARY ACCESS SIGNS
- MOT SIGNS TO BE PAID FOR THROUGH TRAFFIC CONTROL STANDARDS

| REVISIONS | |
|-----------|------|
| NAME | DATE |
| | |
| | |
| | |
| | |
| | |
| | |
| | |
| | |
| | |
| | |

ILLINOIS DEPARTMENT OF TRANSPORTATION

MAINTENANCE OF TRAFFIC
STAGE 1 PHASE I
SHEET 3 OF 12

SCALE: VERT. N/A
HORIZ. 1"=50'

DATE: _____ DRAWN BY MEW
CHECKED BY _____

HANSON
Hanson Professional Services Inc.
1525 South Sixth Street
Springfield, Illinois 62703-2886
Offices Nationwide

MODEL NAME = S1 Phase 1 Sh. 3
PLOT DATE = 12/23/2009
DRAWN BY = AC-1011c.St.dgn
PLOT SCALE = 50,0000 / 1"
USER NAME = JohnA@0944

LAYOUT: 8/27/05
MEW: 8/27/05
DRAWN: 8/27/05
REVIEWED: 10/1/07