
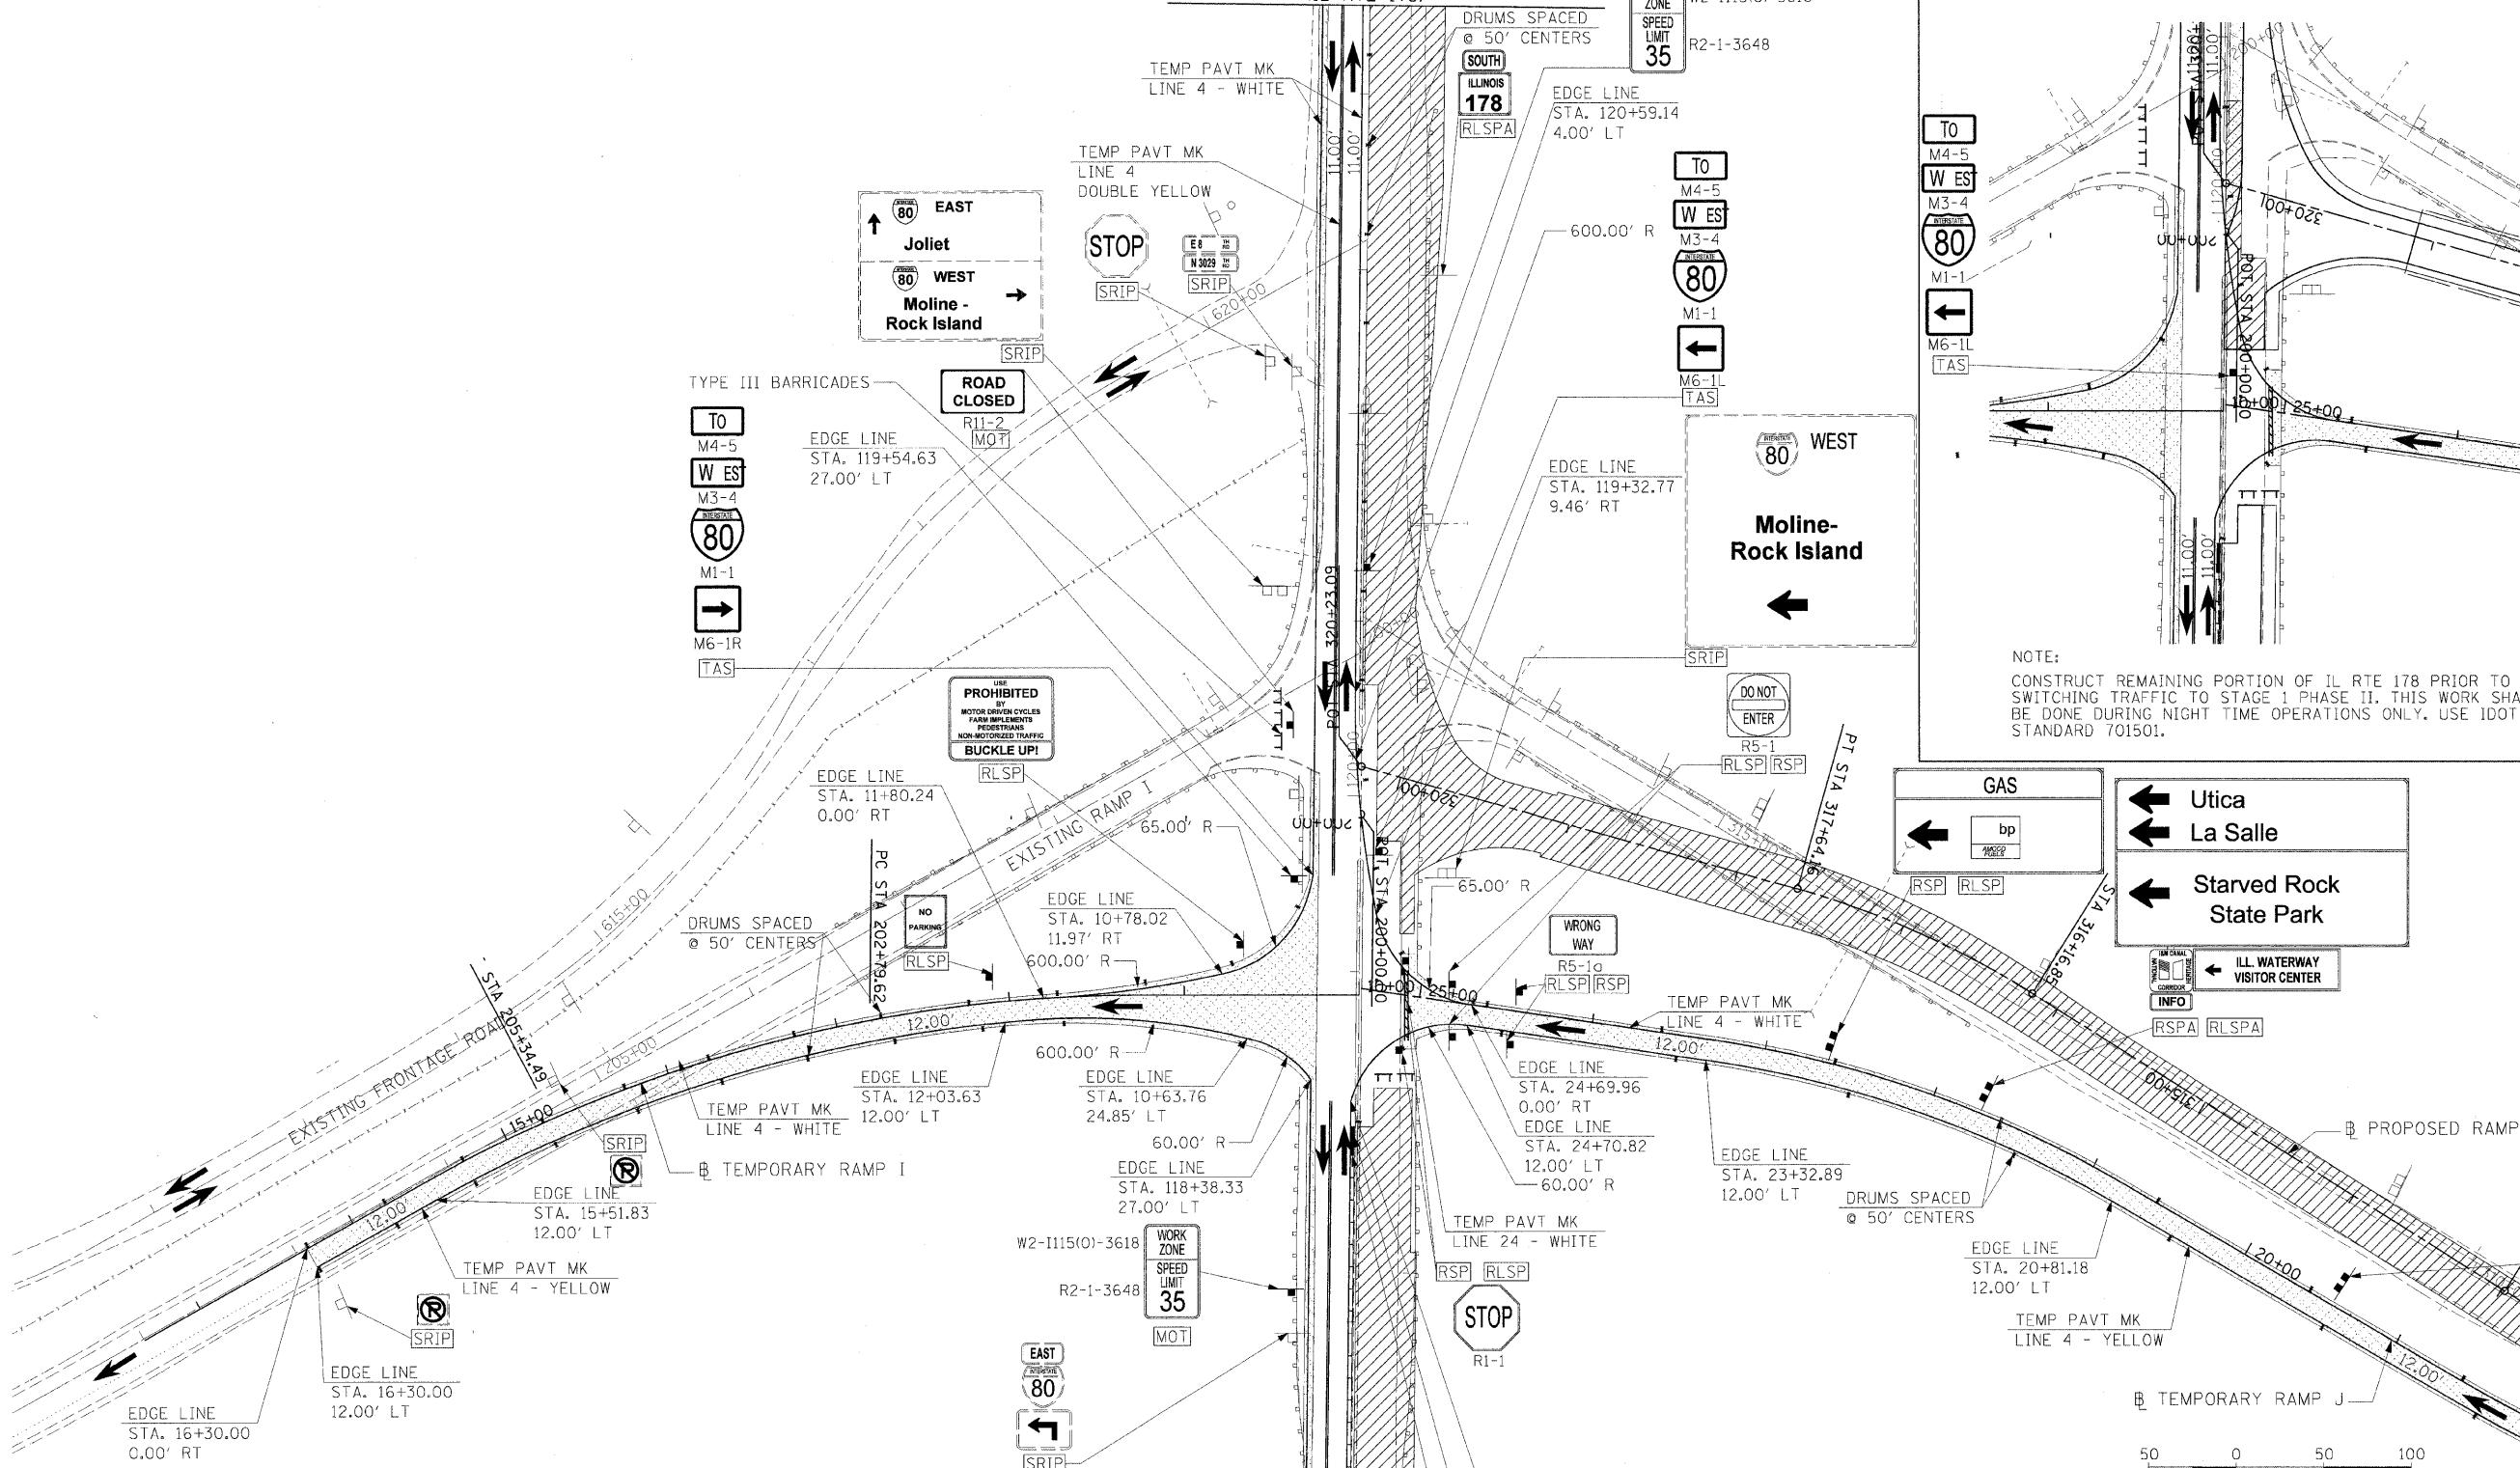


F.A.I. RTE.	SECTION	COUNTY	TOTAL SHEETS	SHEET NO.
80	150-318K	LASALLE	492	148
STA.	TO STA.			
FED. ROAD DIST. NO.	ILLINOIS	FED. AID PROJECT		

MATCHLINE STA. 124+50
(IL RTE 178)

WORK ZONE SPEED LIMIT 35
W2-1115(0)-3618
R2-1-3648

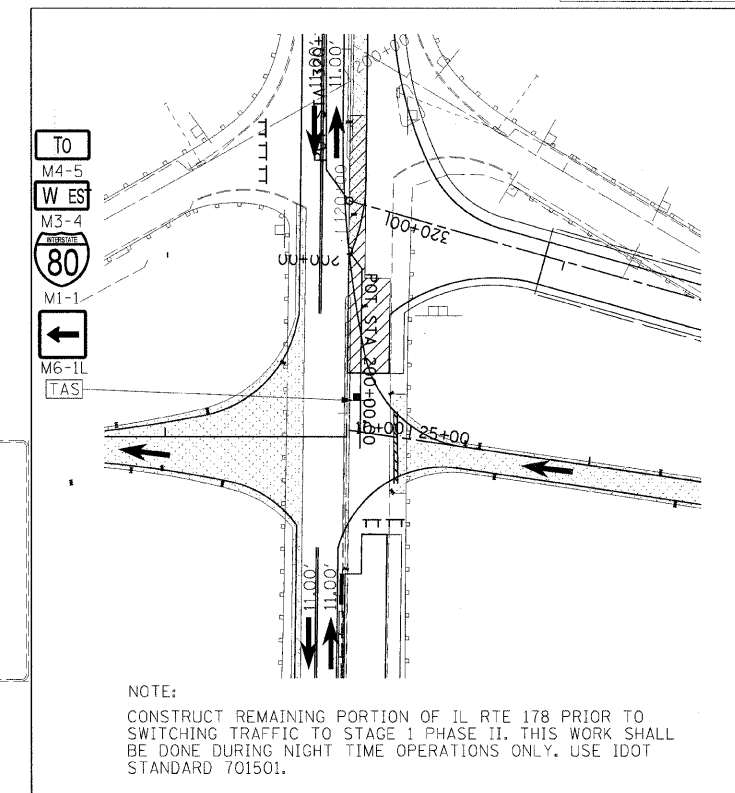

HANSON
Hanson Professional Services Inc.
1525 South Sixth Street
Springfield, Illinois 62703-2886
Offices Nationwide

MODEL NAME = S 1 Phase 1 Sht 4
PLOT DATE = 12/23/2009
PLOT SCALE = 1/8"=1'-0" (1/4"=1'-0")
DRAWN BY = J. Johnson
REVIEWED BY = J. Johnson

LAYOUT	MEW	8/27/05
DRAWN	MEW	8/27/05
REVIEWED	MTM	10/17/07

LEGEND

- CONSTRUCTION AREA
- TEMPORARY PAVEMENT
- DRUMS OR TYPE II BARRICADES
- TRAFFIC FLOW
- TEMPORARY CONCRETE BARRIER
- TYPE III BARRICADES
- SIGN

SIGNING LEGEND

- RSPA REMOVE SIGN PANEL ASSEMBLY (AT END OF STAGE)
- RSP REMOVE SIGN PANEL (AT END OF STAGE)
- RLSP RELOCATE SIGN PANEL
- RLSPA RELOCATE SIGN PANEL ASSEMBLY
- SRIP SIGN TO REMAIN IN PLACE
- TAS TEMPORARY ACCESS SIGNS
- MOT SIGNS TO BE PAID FOR THROUGH TRAFFIC CONTROL STANDARDS

REVISIONS	
NAME	DATE

ILLINOIS DEPARTMENT OF TRANSPORTATION
**MAINTENANCE OF TRAFFIC
STAGE 1 PHASE I
SHEET 4 OF 12**

SCALE: VERT. N/A
HORIZ. 1"=50'

DRAWN BY MEW
CHECKED BY