


F.A.I. RTE.	SECTION	COUNTY	TOTAL SHEETS	SHEET NO.
80	150-318K	LASALLE	492	151
STA.	TO STA.			
FED. ROAD DIST. NO.	ILLINOIS	FED. AID PROJECT		



**NOTE:**  
 1 USE IDOT STANDARD 701206 TO CONNECT THE RELOCATED FRONTAGE ROAD INTO THE EXISTING FRONTAGE ROAD. THIS WORK SHALL BE COMPLETED DURING OFF PEAK HOURS ONLY.

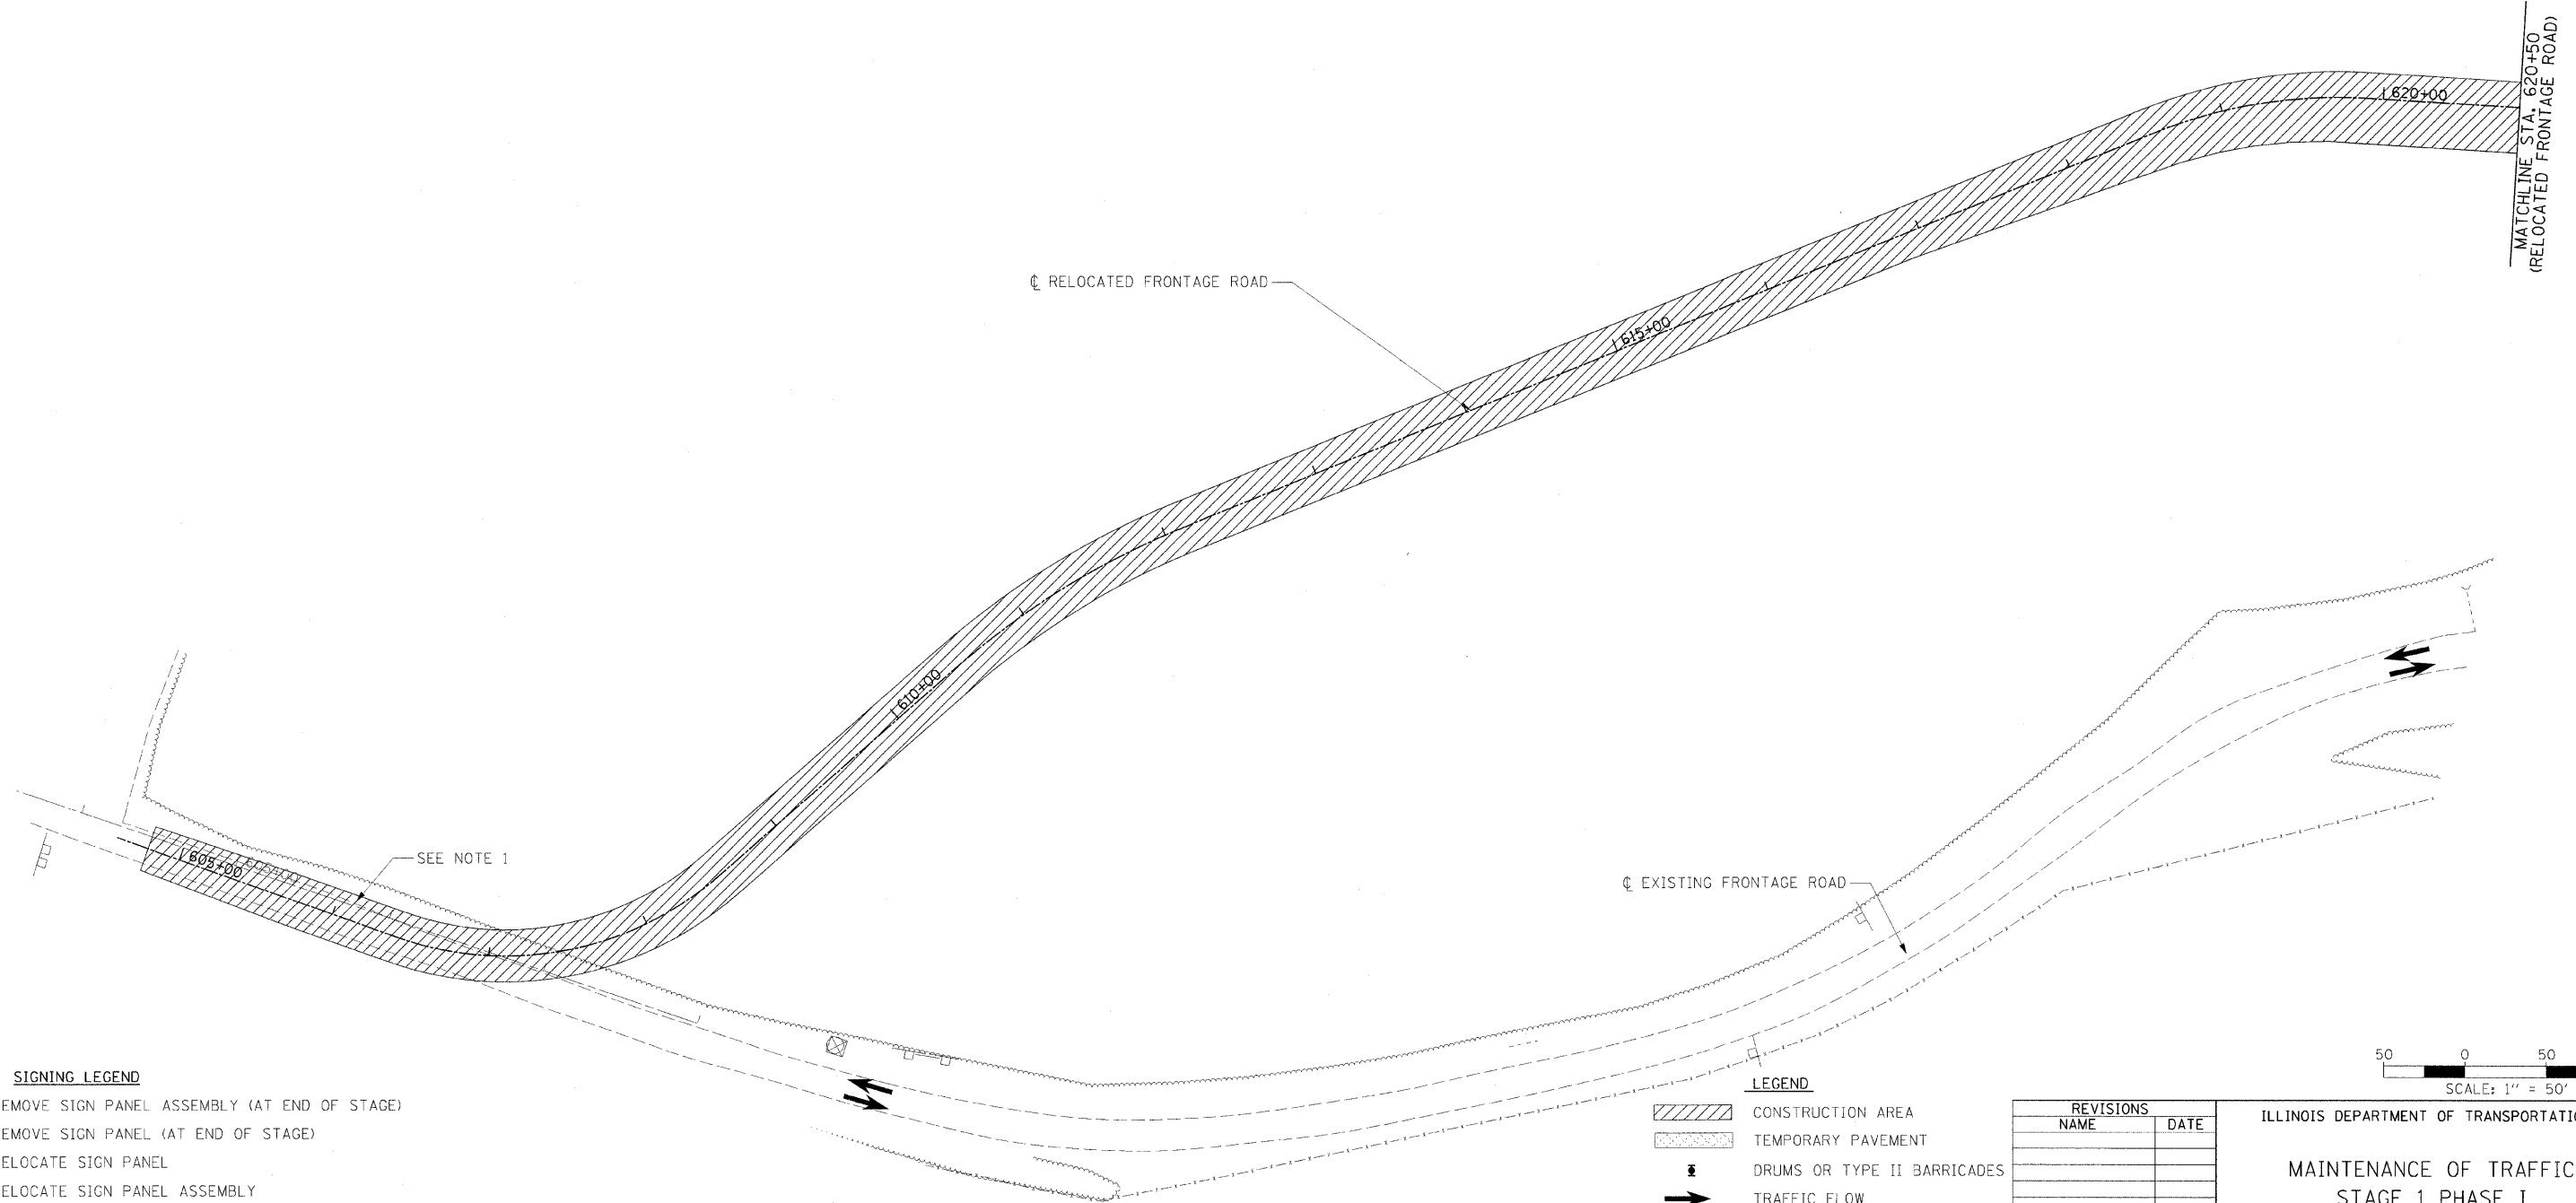


**SIGNING LEGEND**

- RSPPA REMOVE SIGN PANEL ASSEMBLY (AT END OF STAGE)
- RSP REMOVE SIGN PANEL (AT END OF STAGE)
- RLSP RELOCATE SIGN PANEL
- RLSPA RELOCATE SIGN PANEL ASSEMBLY
- SRIP SIGN TO REMAIN IN PLACE
- TAS TEMPORARY ACCESS SIGNS
- MOT SIGNS TO BE PAID FOR THROUGH TRAFFIC CONTROL STANDARDS

**LEGEND**

- CONSTRUCTION AREA
- TEMPORARY PAVEMENT
- DRUMS OR TYPE II BARRICADES
- TRAFFIC FLOW
- TEMPORARY CONCRETE BARRIER
- TYPE III BARRICADES
- SIGN

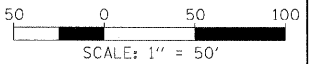

REVISIONS	
NAME	DATE

ILLINOIS DEPARTMENT OF TRANSPORTATION  
 MAINTENANCE OF TRAFFIC  
 STAGE 1 PHASE I  
 SHEET 7 OF 12  
 SCALE: VERT. N/A  
 HORIZ. 1"=50'  
 DATE: \_\_\_\_\_  
 DRAWN BY MEW  
 CHECKED BY \_\_\_\_\_

**HANSON**  
 Hanson Professional Services Inc.  
 1525 South Sixth Street  
 Springfield, Illinois 62703-2886  
 Offices Nationwide

MODEL NAME = S1 Phase I Sht 7  
 PLOT DATE = 12/23/2009  
 PLOT SCALE = 50.0000  
 USER NAME = JohnM09344

LAYOUT	MEW	8/27/05
DRAWN	MTM	8/27/05
REVIEWED	MTM	10/1/07