



F.A.I. RTE.	SECTION	COUNTY	TOTAL SHEETS	SHEET NO.
80	150-31HBK	LASALLE	492	161
STA.		TO STA.		
FED. ROAD DIST. NO.		ILLINOIS FED. AID PROJECT		

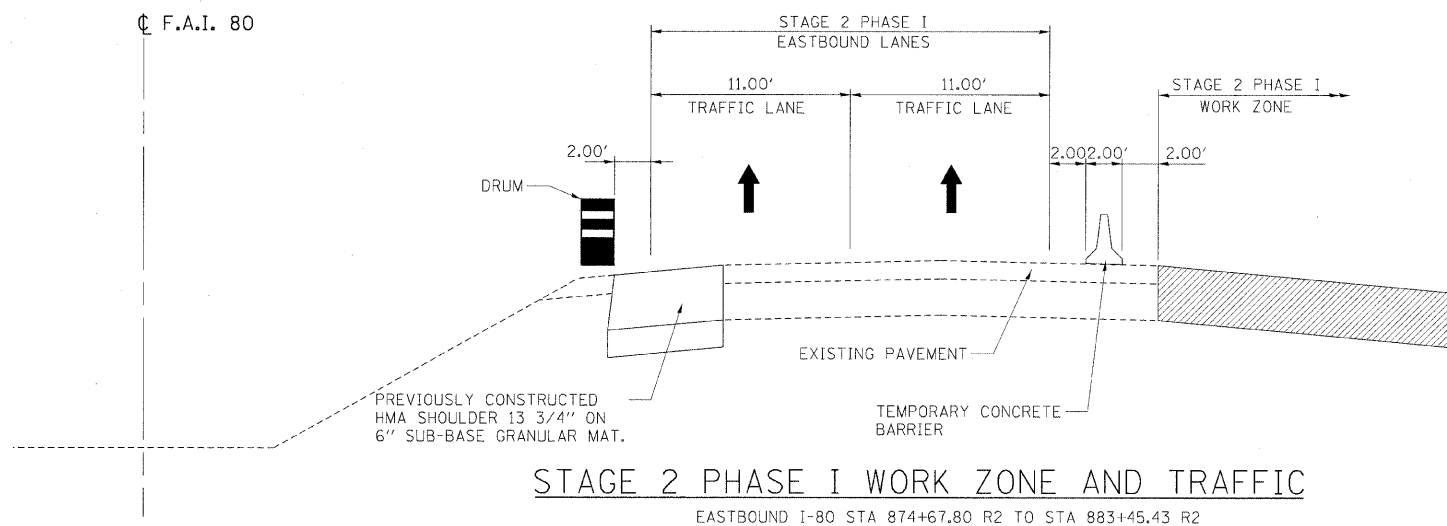

STAGE 2 PHASE I WORK ZONE AND TRAFFIC

EASTBOUND I-80 STA 874+67.80 R2 TO STA 883+45.43 R2

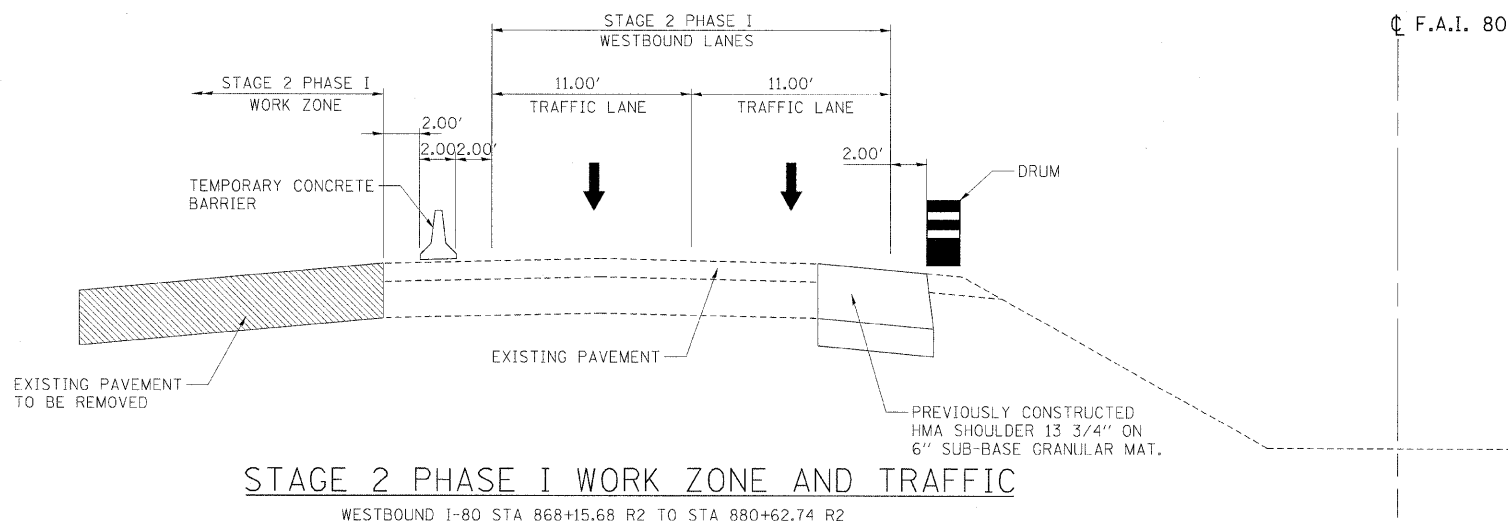

STAGE 2 PHASE I WORK ZONE AND TRAFFIC

WESTBOUND I-80 STA 868+15.68 R2 TO STA 880+62.74 R2

MODEL NAME = S_2_Phase I_Sht 1
 FILE NAME = I:\3\2009\AC-5921\10.dgn
 PLOT SCALE = 1/8" = 1'-0"
 USER NAME = Jahn20944

LAYOUT	RSJ	09/12/05
DRAWN	RSJ	09/12/05
REVIEWED	MTM	10/1/07

REVISIONS	
NAME	DATE

ILLINOIS DEPARTMENT OF TRANSPORTATION

**MAINTENANCE OF TRAFFIC
 TYPICAL SECTIONS
 STAGE 2 - PHASE I**

SCALE: VERT. NA
 HORIZ. NA

DRAWN BY RSJ
 CHECKED BY

© Copyright Hanson Professional Services Inc. 2009

HANSON

Hanson Professional Services Inc.
 1525 South Sixth Street
 Springfield, Illinois 62703-2886
 Offices Nationwide