



F.A.I. RTE.	SECTION	COUNTY	TOTAL SHEETS	SHEET NO.
80	150-3HBK	LASALLE	492	166
STA.	TO STA.			
FED. ROAD DIST. NO.	ILLINOIS	FED. AID PROJECT		

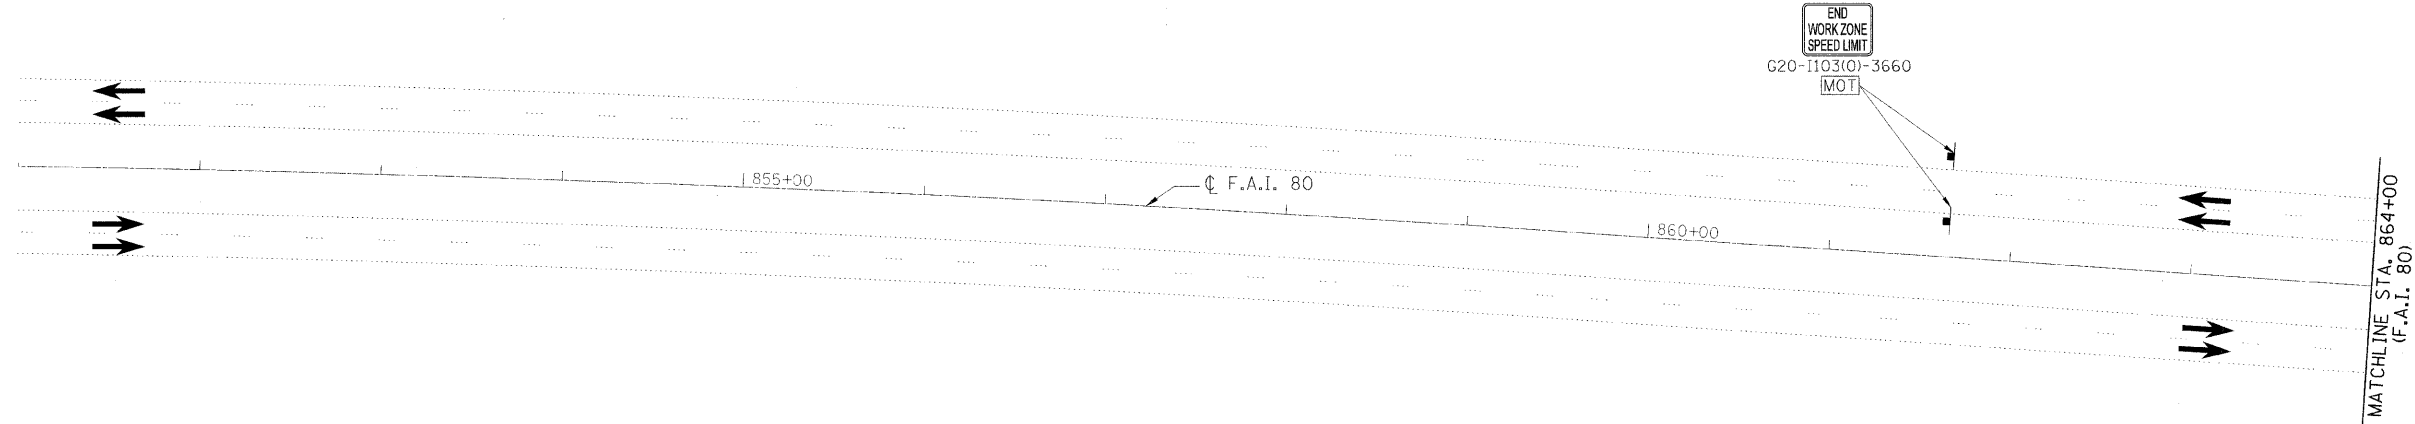



SIGNING LEGEND

- RSPA** REMOVE SIGN PANEL ASSEMBLY (AT END OF STAGE)
- RSP** REMOVE SIGN PANEL (AT END OF STAGE)
- RLSP** RELOCATE SIGN PANEL
- RLSPA** RELOCATE SIGN PANEL ASSEMBLY
- SRIP** SIGN TO REMAIN IN PLACE
- TAS** TEMPORARY ACCESS SIGNS
- MOT** SIGNS TO BE PAID FOR THROUGH TRAFFIC CONTROL STANDARDS

HANSON
 Hanson Professional Services Inc.
 1525 South Sixth Street
 Springfield, Illinois 62703-2886
 Offices Nationwide

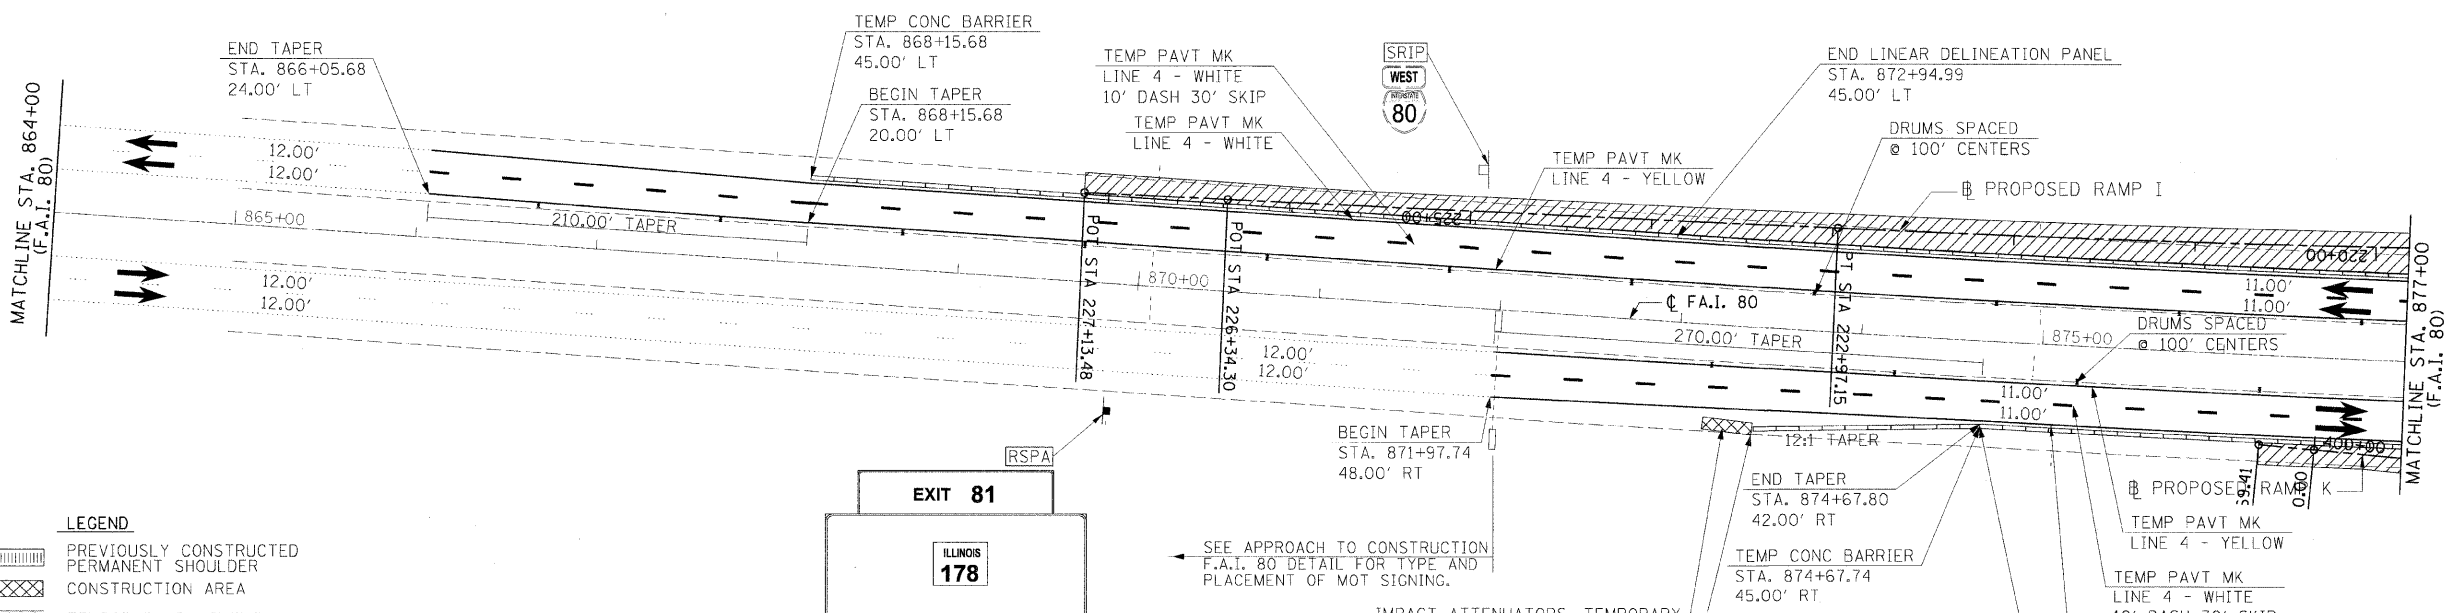

- LEGEND**
- PREVIOUSLY CONSTRUCTED PERMANENT SHOULDER
 - CONSTRUCTION AREA
 - TEMPORARY PAVEMENT
 - DRUMS OR TYPE II BARRICADES
 - TRAFFIC FLOW
 - TEMPORARY CONCRETE BARRIER
 - TYPE III BARRICADES
 - SIGN

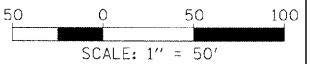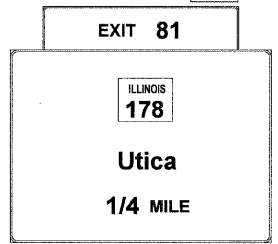

REVISIONS	
NAME	DATE

ILLINOIS DEPARTMENT OF TRANSPORTATION
 MAINTENANCE OF TRAFFIC
 STAGE 2 PHASE I
 SHEET 1 OF 14
 SCALE: VERT. N/A
 HORIZ. 1"=50'
 DATE: _____
 DRAWN BY MEW
 CHECKED BY _____

MODEL NAME	= S2 Phase 1 Sht 1
PLOT DATE	= 12/23/2009
PLOT SCALE	= 50.0000 / 1" = 50'
USER NAME	= John@hps44
LAYOUT	MEW 8/27/05
DRAWN	MEW 8/27/05
REVIEWED	MTM 1/07/07