
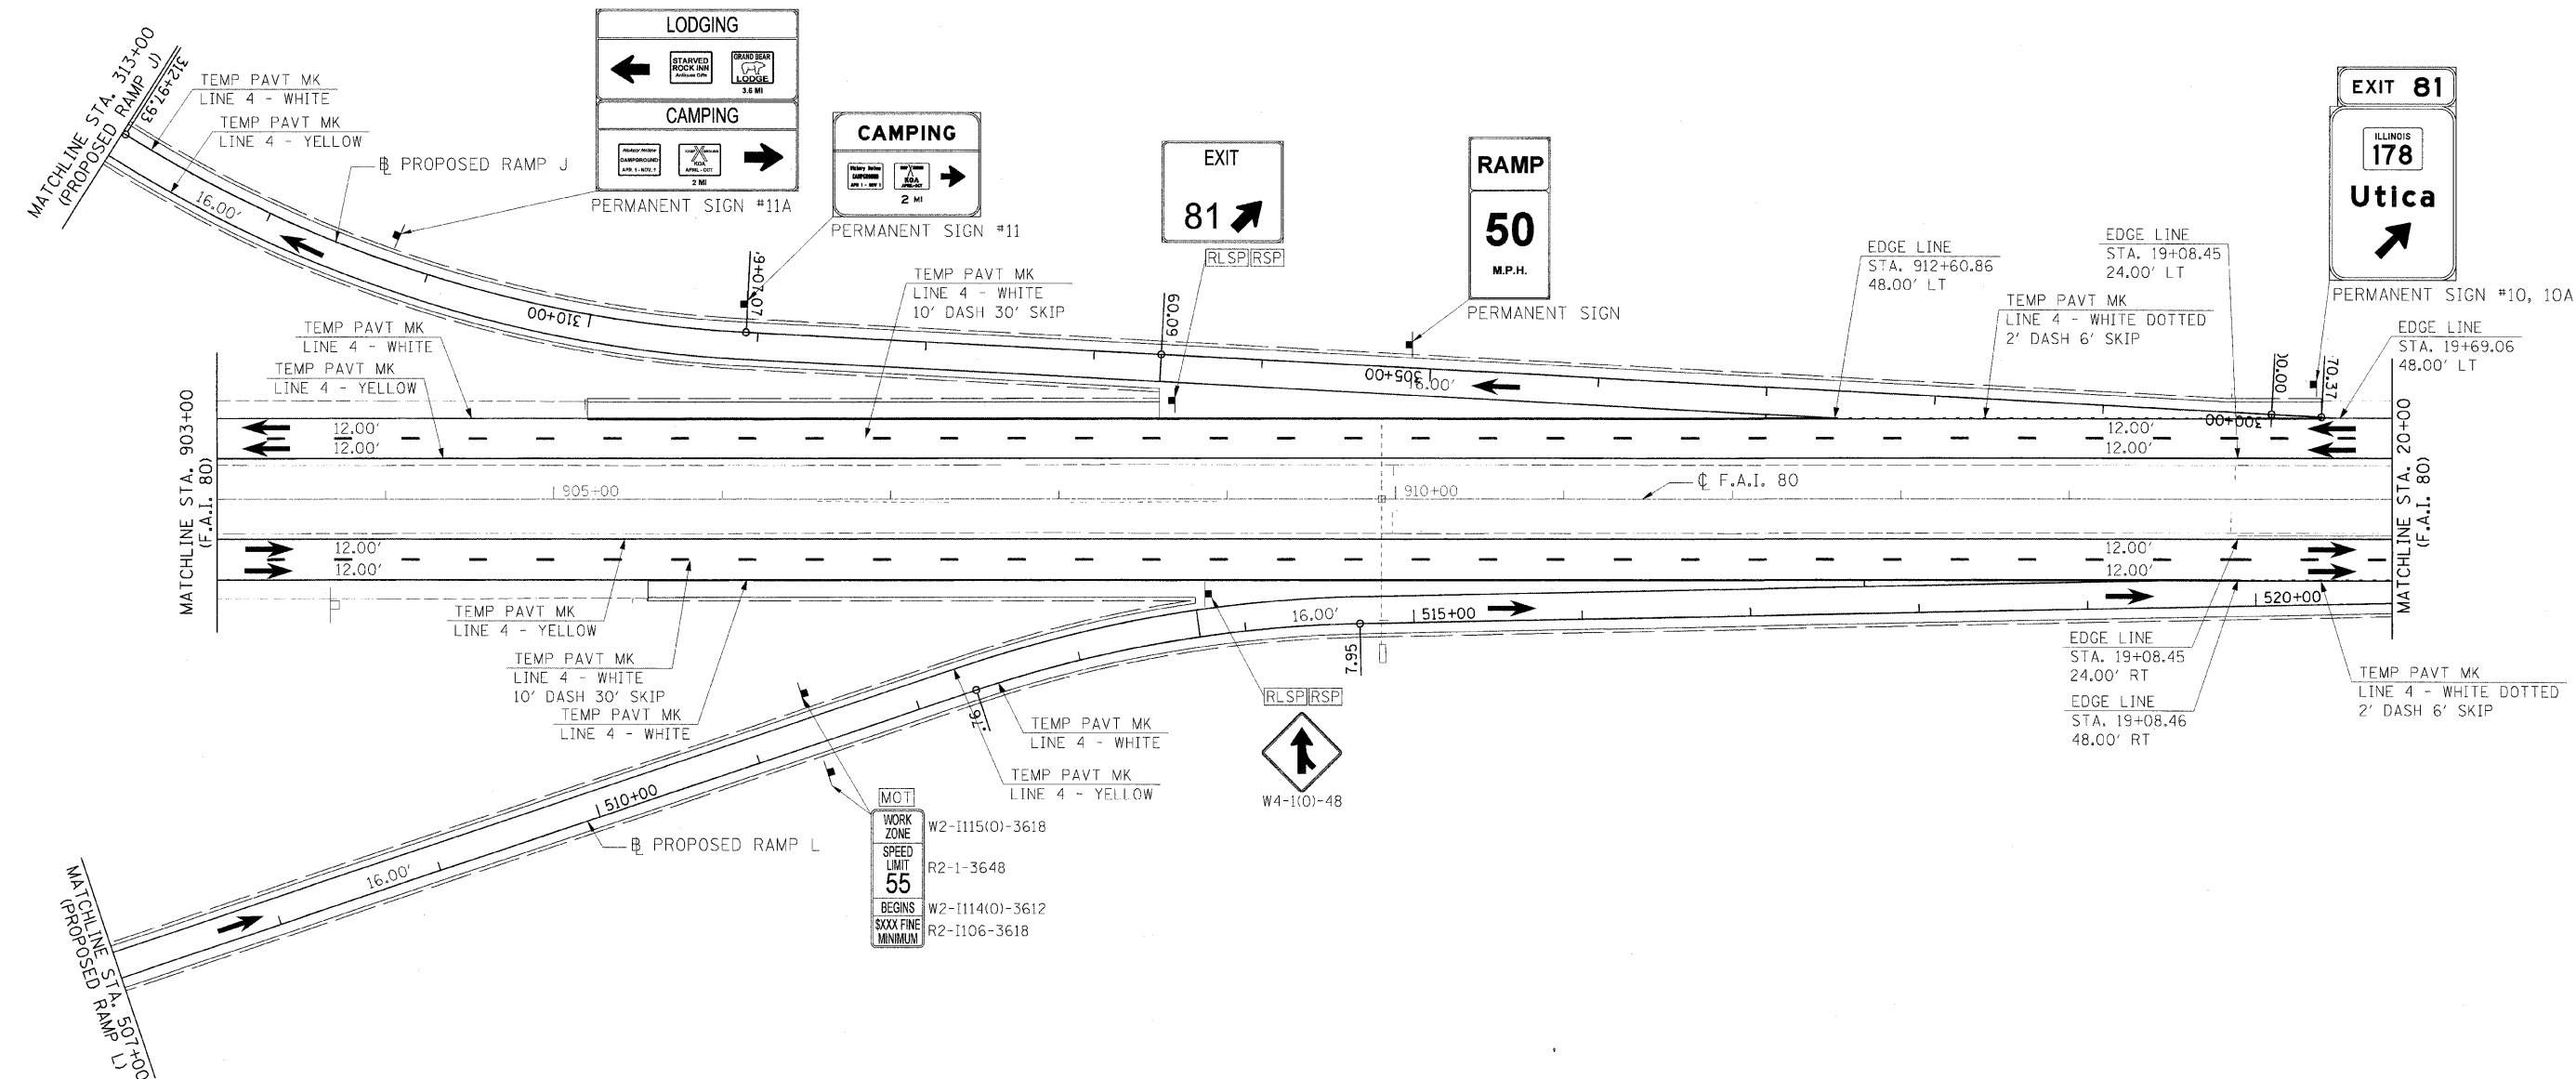


| F.A.I. RTE. | SECTION | COUNTY | TOTAL SHEETS | SHEET NO. |
|---------------------|-----------|---------------------------|--------------|-----------|
| 80 | 150-31HBK | LASALLE | 492 | 169 |
| STA. | | TO STA. | | |
| FED. ROAD DIST. NO. | | ILLINOIS FED. AID PROJECT | | |

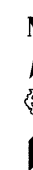

HANSON
 Hanson Professional Services Inc.
 1525 South Sixth Street
 Springfield, Illinois 62703-2886
 Offices Nationwide


MODEL NAME = S2 Phase 1 Sht 4
 LOT DATE = 12/23/2009
 PLOT SCALE = 1/8"=1'-0"
 USER NAME = John00544

SIGNING LEGEND

- [RSPA] REMOVE SIGN PANEL ASSEMBLY (AT END OF STAGE)
- [RSP] REMOVE SIGN PANEL (AT END OF STAGE)
- [RLSP] RELOCATE SIGN PANEL
- [RLSPA] RELOCATE SIGN PANEL ASSEMBLY
- [SRIP] SIGN TO REMAIN IN PLACE
- [TAS] TEMPORARY ACCESS SIGNS
- [MOT] SIGNS TO BE PAID FOR THROUGH TRAFFIC CONTROL STANDARDS

LEGEND

- [Hatched Box] PREVIOUSLY CONSTRUCTED PERMANENT SHOULDER
- [Cross-hatched Box] CONSTRUCTION AREA
- [Dotted Box] TEMPORARY PAVEMENT
- [Arrow with Bar] DRUMS OR TYPE II BARRICADES
- [Arrow] TRAFFIC FLOW
- [Line with Bar] TEMPORARY CONCRETE BARRIER
- [T-shape] TYPE III BARRICADES
- [Square] SIGN

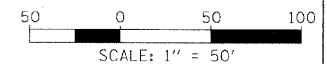

| REVISIONS | |
|-----------|------|
| NAME | DATE |
| | |
| | |
| | |
| | |
| | |
| | |
| | |
| | |
| | |

ILLINOIS DEPARTMENT OF TRANSPORTATION
 MAINTENANCE OF TRAFFIC
 STAGE 2 PHASE I
 SHEET 4 OF 14
 SCALE: VERT. N/A
 HORIZ. 1"=50'
 DATE
 DRAWN BY MEW
 CHECKED BY