
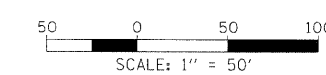


F.A.I. RTE.	SECTION	COUNTY	TOTAL SHEETS	SHEET NO.
80	150-3H8K	LASALLE	492	170
STA.		TO STA.		
FED. ROAD DIST. NO.		ILLINOIS FED. AID PROJECT		

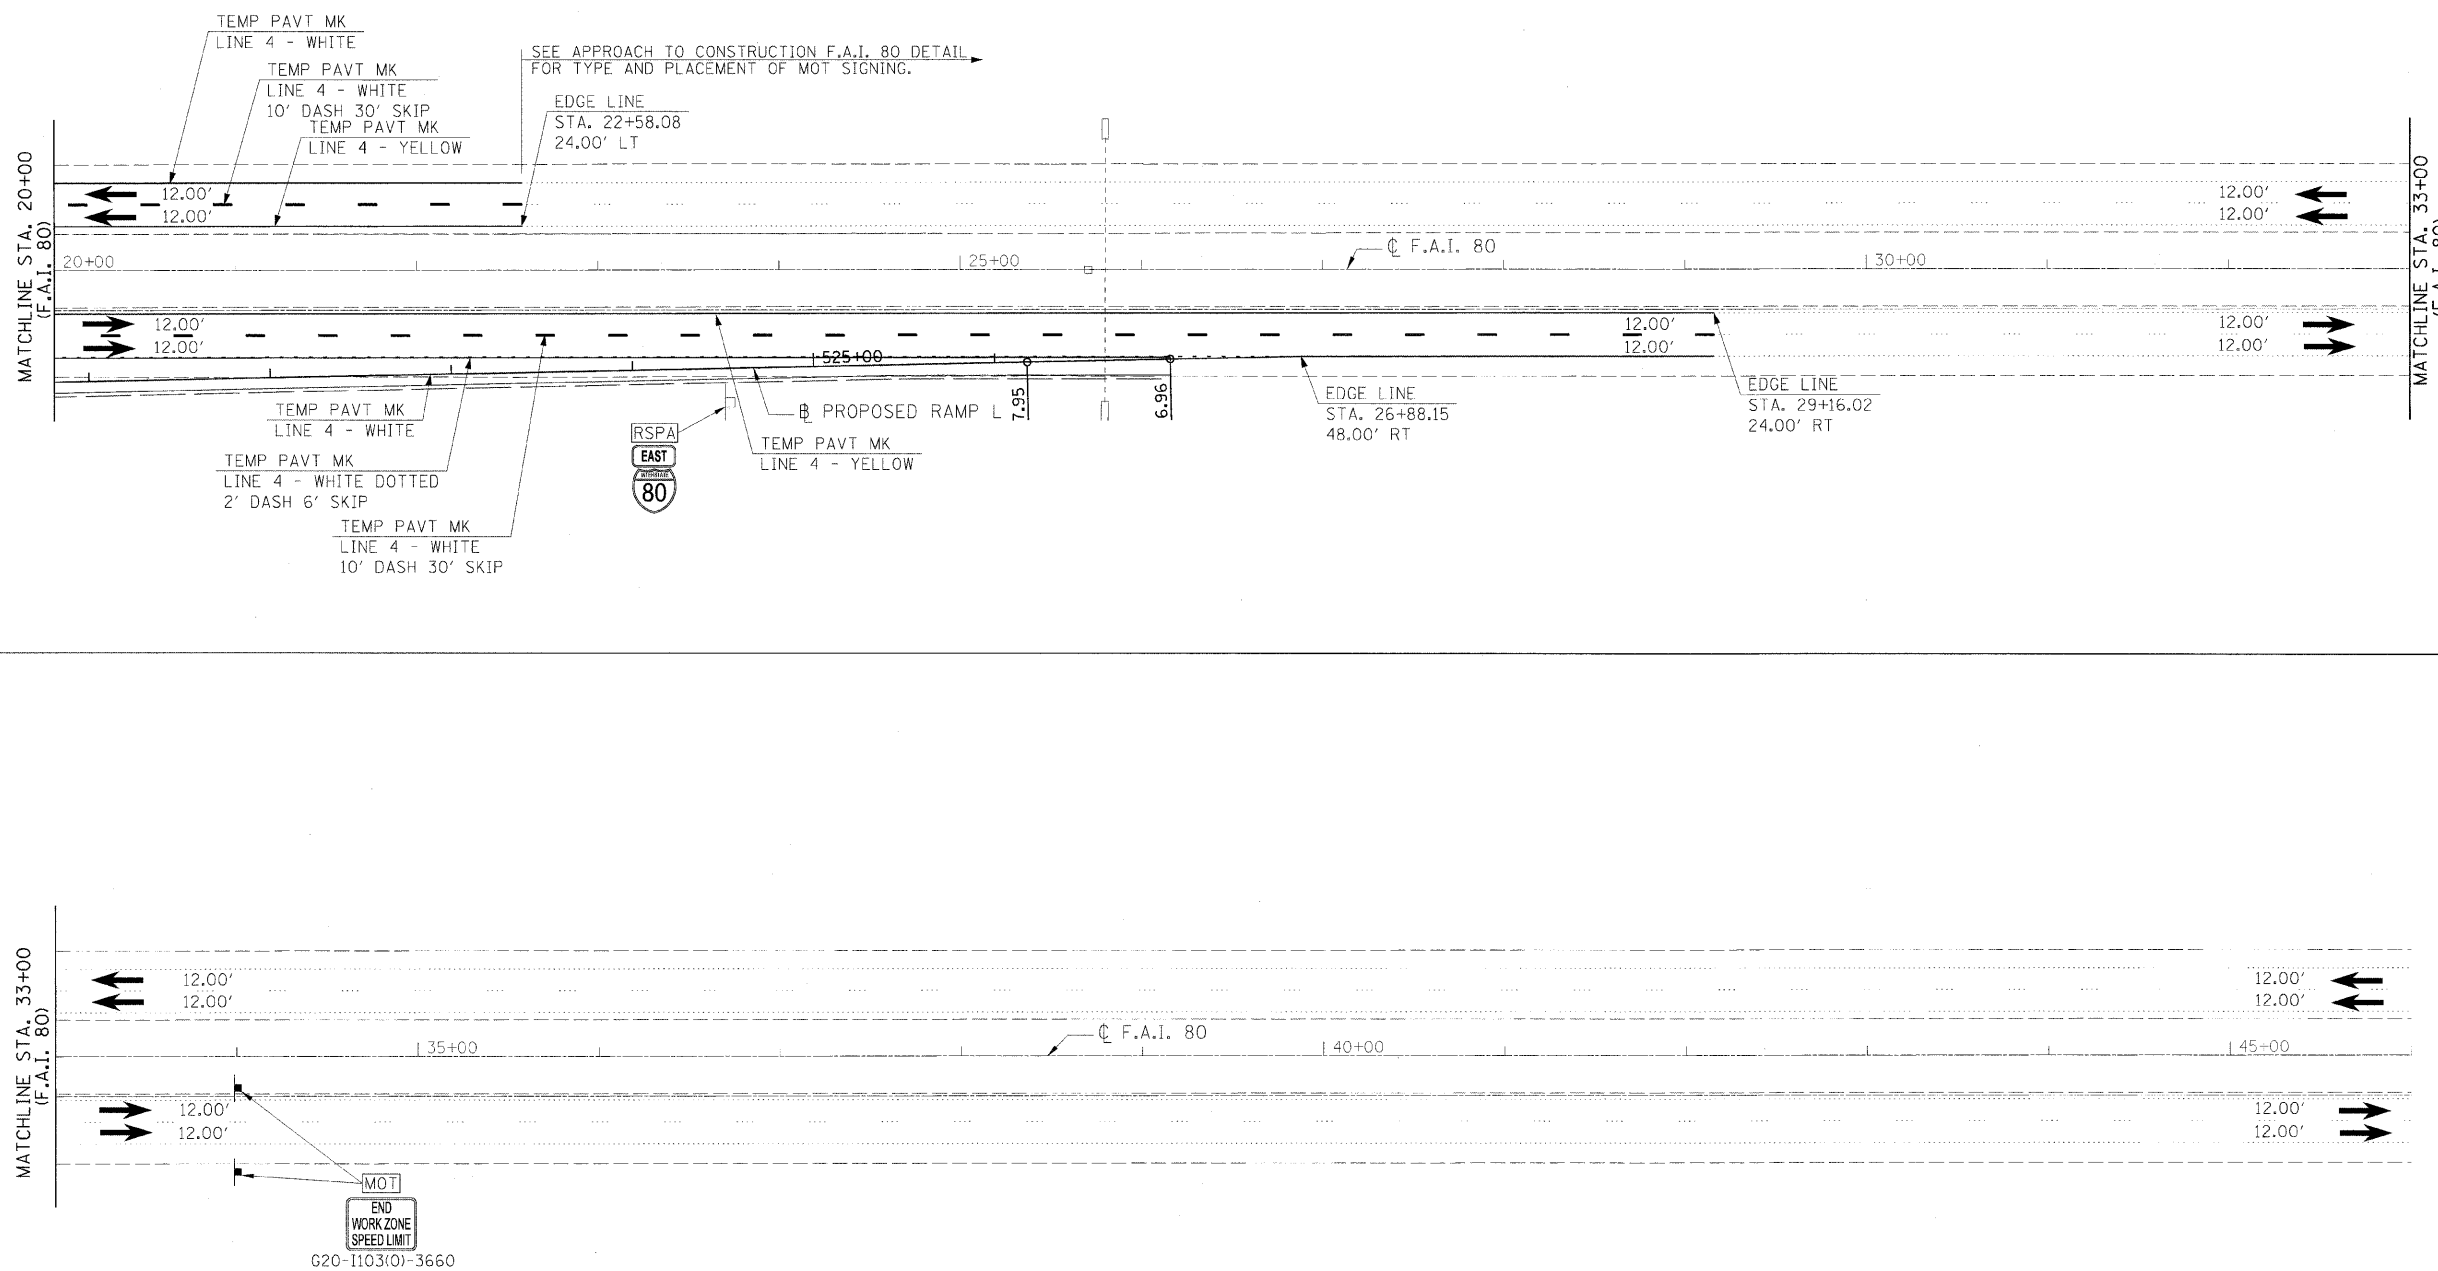

ILLINOIS DEPARTMENT OF TRANSPORTATION
 MAINTENANCE OF TRAFFIC
 STAGE 2 PHASE I
 SHEET 5 OF 14
 SCALE: VERT. N/A
 HORIZ. 1"=50'
 DATE _____ DRAWN BY MEW
 CHECKED BY _____

LEGEND

- PREVIOUSLY CONSTRUCTED PERMANENT SHOULDER
- CONSTRUCTION AREA
- TEMPORARY PAVEMENT
- DRUMS OR TYPE II BARRICADES
- TRAFFIC FLOW
- TEMPORARY CONCRETE BARRIER
- TYPE III BARRICADES
- SIGN

REVISIONS	
NAME	DATE

SIGNING LEGEND

- REMOVE SIGN PANEL ASSEMBLY (AT END OF STAGE)
- REMOVE SIGN PANEL (AT END OF STAGE)
- RELOCATE SIGN PANEL
- RELOCATE SIGN PANEL ASSEMBLY
- SIGN TO REMAIN IN PLACE
- TEMPORARY ACCESS SIGNS
- SIGNS TO BE PAID FOR THROUGH TRAFFIC CONTROL STANDARDS

HANSON
 Hanson Professional Services Inc.
 1525 South Sixth Street
 Springfield, Illinois 62703-2886
 Offices Nationwide

MODEL NAME = S2 Phase 1 Sht 5
 PLOT DATE = 12-23-2009
 PLOT SCALE = 50.0000 / 1"
 USER NAME = jshms00344
 LAYOUT: MEW 8/27/05
 DRAWN: MEW 8/27/05
 REVIEWED: MTM 10/1/07

© Copyright Hanson Professional Services Inc. 2009