



F.A.I. RTE.	SECTION	COUNTY	TOTAL SHEETS	SHEET NO.
80	150-318BK	LASALLE	492	183
STA.		TO STA.		
FED. ROAD DIST. NO.	ILLINOIS	FED. AID PROJECT		

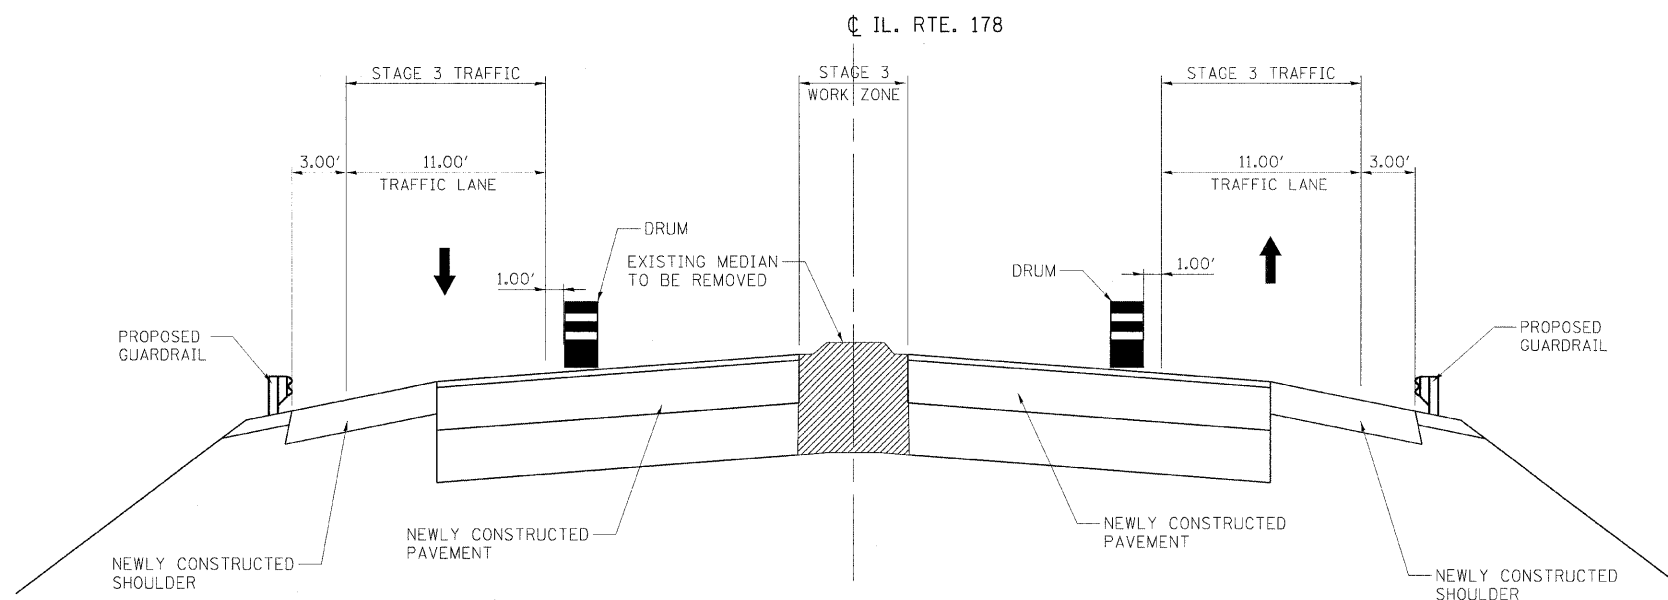

**STAGE 3 WORK ZONE AND TRAFFIC**

IL. RTE. 178 STA 104+34.38 TO STA 131+71.71

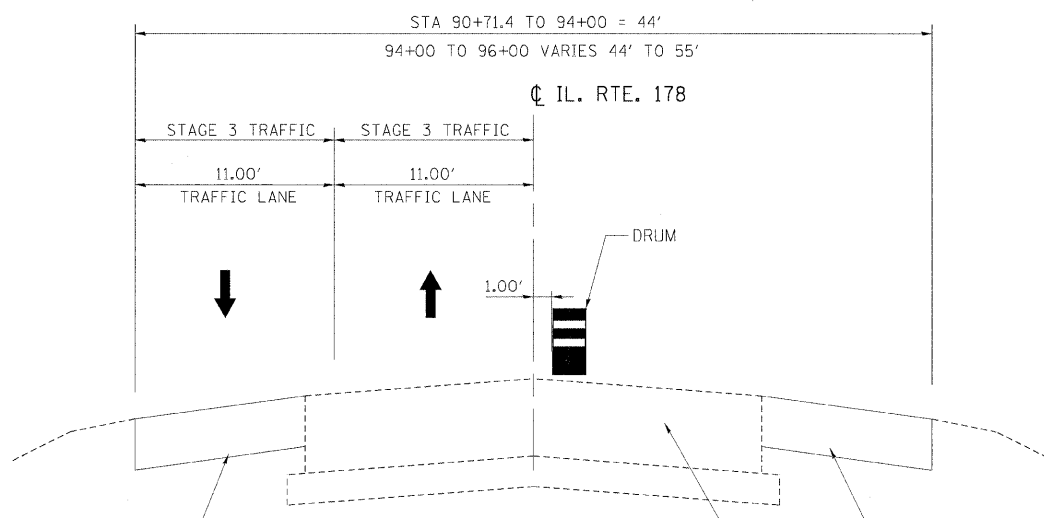

**STAGE 3 TRAFFIC**

IL. RTE. 178 STA 90+71.4± TO STA 96+00

PREVIOUSLY CONSTRUCTED TEMPORARY PAVEMENT WHICH REPLACES EXISTING SHOULDER TO REMAIN AS REPLACEMENT SHOULDER UP TO STATION 96+00.  
STA 90+71.43 TO STA 94+00 = 22'  
STA 94+00 TO STA 96+00 VARIES FROM 22' TO 27.5'

PREVIOUSLY CONSTRUCTED TEMPORARY PAVEMENT WHICH REPLACES EXISTING SHOULDER TO REMAIN AS REPLACEMENT SHOULDER UP TO STATION 96+00.  
STA 90+72.94 TO STA 94+00 = 22'  
STA 94+00 TO STA 96+00 VARIES FROM 22' TO 27.5'

NOTES:  
WHERE DRUM CHANNELIZING DEVICES ARE SHOWN, THE CONTRACTOR SHALL HAVE THE OPTION OF USING DRUMS AS SHOWN OR TYPE 1 BARRICADES.

REVISIONS	
NAME	DATE

ILLINOIS DEPARTMENT OF TRANSPORTATION

**MAINTENANCE OF TRAFFIC  
TYPICAL SECTIONS  
STAGE 3**

SCALE: VERT. NA  
HORIZ. NA  
DATE

DRAWN BY RSJ  
CHECKED BY

© Copyright Hanson Professional Services Inc. 2009  
**HANSON**  
Hanson Professional Services Inc.  
1525 South Sixth Street  
Springfield, Illinois 62703-2886  
Offices Nationwide

MODEL NAME = S\_3\_Sht 1  
PLOT DATE = 12/23/2009  
PLOT SCALE = 1/8" = 1'-0"  
USER NAME = Johna@hps.com  
LAYOUT: RSJ 09/12/05  
DRAWN: RSJ 09/12/05  
REVIEWED: MTM 10/21/07