


F.A.I. RTE.	SECTION	COUNTY	TOTAL SHEETS	SHEET NO.
80	150-3HKB	LASALLE	492	215
STA. 618+00.00 TO STA. 622+78.63				
FED. ROAD DIST. NO.	ILLINOIS	FED. AID PROJECT		

PIONEER HYBRID INTERNATIONAL, INC.

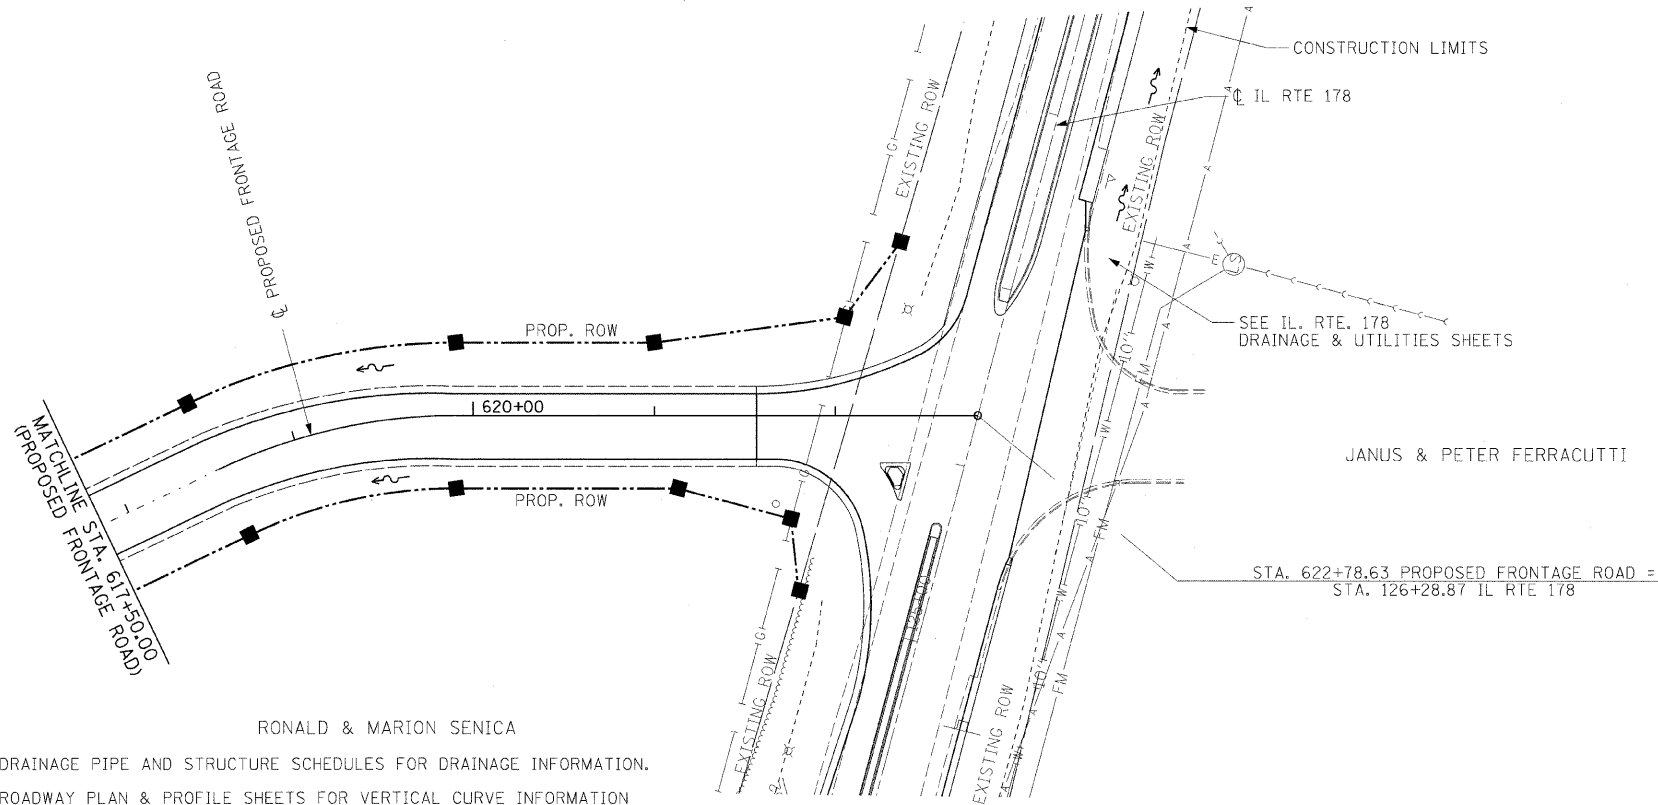

JANUS & PETER FERRACUTTI


STA. 622+78.63 PROPOSED FRONTAGE ROAD = STA. 126+28.87 IL RTE 178

NOTES:

1. SEE DRAINAGE PIPE AND STRUCTURE SCHEDULES FOR DRAINAGE INFORMATION.
2. SEE ROADWAY PLAN & PROFILE SHEETS FOR VERTICAL CURVE INFORMATION AND PROPOSED DITCH GRADES.
3. CORRUGATED METAL PIPE (CMP) TO BE PAID FOR AS CLASS D PIPE.
4. REINFORCED CONCRETE PIPE (RCP) TO BE PAID FOR AS CLASS A PIPE.

RONALD & MARION SENICA

		DRAINAGE LEGEND	
	EX	PR	
CULVERT LINE			FLARED END SECTION
LEFT DITCH PROFILE			INLET
RIGHT DITCH PROFILE			MANHOLE
SANITARY SEWER			PIPE DRAIN HEADWALL
STORM SEWER			RIPRAP
HEADWALL			PIPE CALL-OUT
SUMMIT			END OF PIPE LOCATION
ROADWAY DITCH FLOW			PIPE UNDERDRAIN (DOUBLE)
SWALE			PIPE UNDERDRAIN (SINGLE)

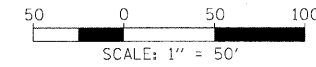

DATE	BY	BT
DATE	BY	BT
DATE	BY	BT

HANSON
 Hanson Professional Services Inc.
 1625 South Sixth Street
 Springfield, Illinois 62703-2886
 Offices Nationwide

DATE	BY
DATE	BY
DATE	BY

MODEL NAME = FRONTAGE RD-2
 FILE NAME = C:\P\LE\15C-8000\RD.dgn
 PLOT SCALE = 5/8"=1'-0" / in.
 USER NAME = JohnB2944
 LAYOUT DRAWN BY: RVC
 REVIEWED BY: RVC
 DATE: 08/31/05