


F.A.I. R.I.E.	SECTION	COUNTY	TOTAL SHEETS	SHEET NO.
80	(50-3)HKB	LASALLE	492	224
STA. 201+50.00 TO STA. 227+13.48				
FED. ROAD DIST. NO.			ILLINOIS FED. AID PROJECT	


PROPOSED PAVEMENT MARKING LEGEND

- ① PREFORMED PLASTIC PAVEMENT MARKING, TYPE B - INLAID - LINE 6" (WHITE)
- ② THERMOPLASTIC PAVEMENT MARKING - LINE 4" (YELLOW)
- ③ THERMOPLASTIC PAVEMENT MARKING - LINE 4" (WHITE)
- ④ THERMOPLASTIC PAVEMENT MARKING - LINE 8" (DOTTED WHITE)
- ⑤ THERMOPLASTIC PAVEMENT MARKING - LINE 8" (WHITE)
- ⑥ POLYUREA PAVEMENT MARKING TYPE I - LINE 4" (YELLOW)
- ⑦ POLYUREA PAVEMENT MARKING TYPE I - LINE 4" (WHITE)
- ⑧ POLYUREA PAVEMENT MARKING TYPE I - LETTERS & SYMBOLS (WHITE)
- ⑨ POLYUREA PAVEMENT MARKING TYPE I - LINE 8" (WHITE)
- ⑩ RAISED REFLECTIVE PAVEMENT MARKER

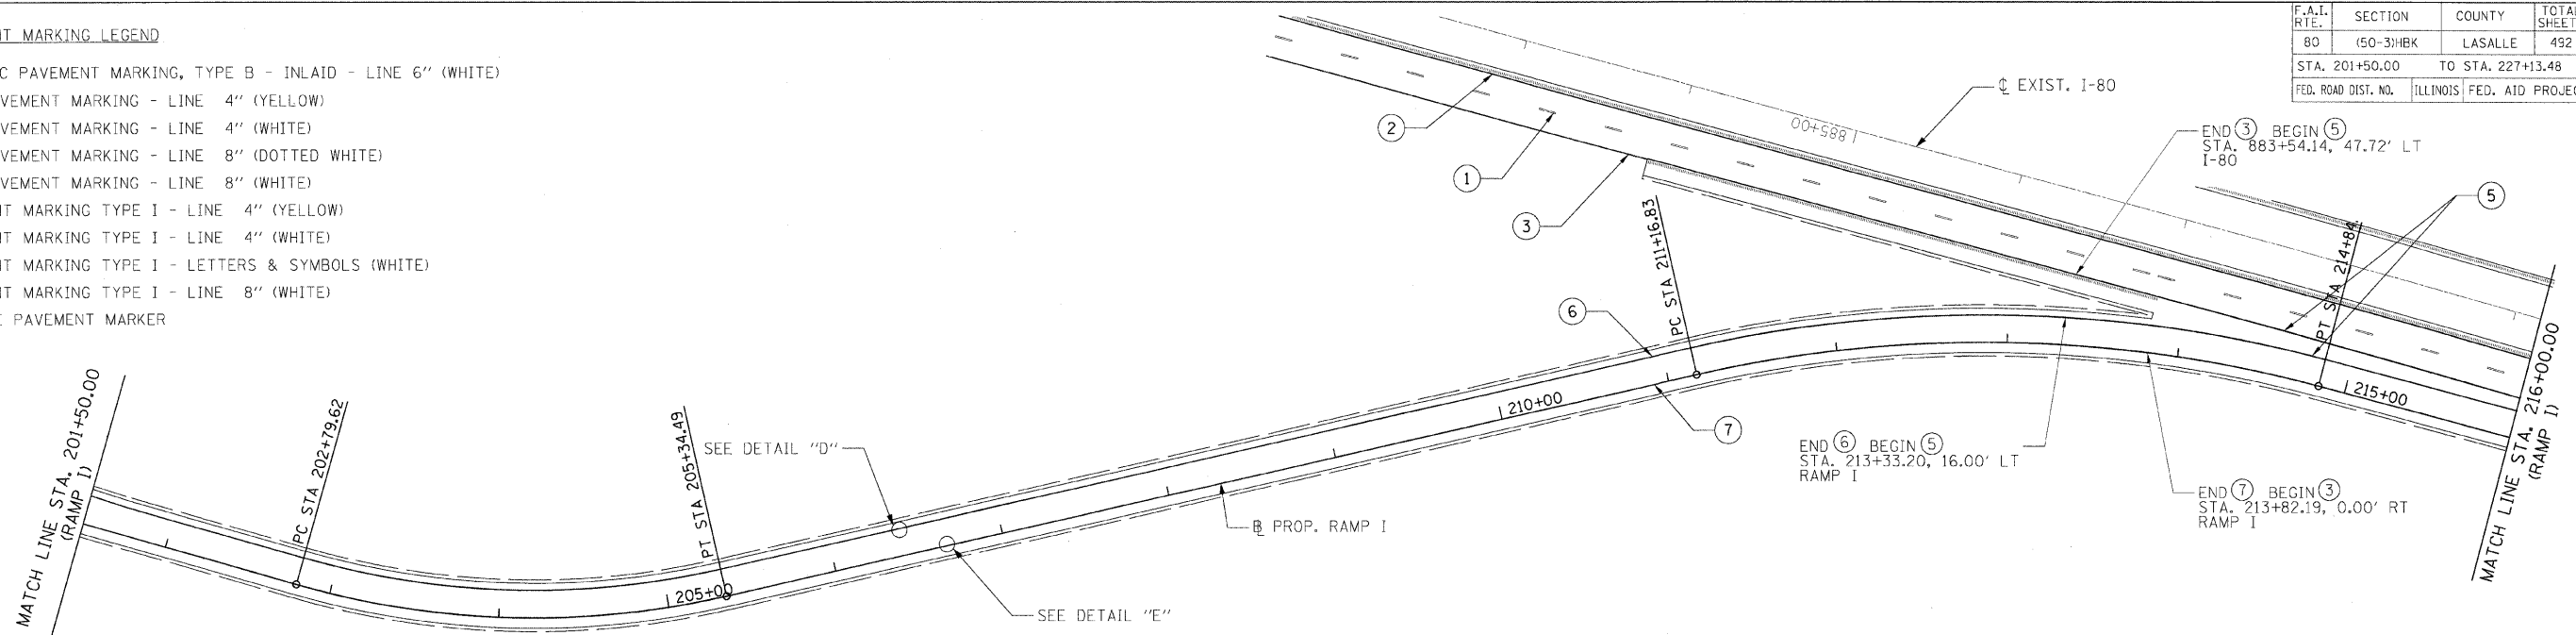

NOTES:

- 1. SEE I-80 PAVEMENT MARKING SHEETS FOR I-80 PAVEMENT MARKING
- 2. SEE PAVEMENT MARKING DETAILS SHEET FOR ADDITIONAL PAVEMENT MARKING AND RAISED REFLECTIVE PAVEMENT MARKER LAYOUT

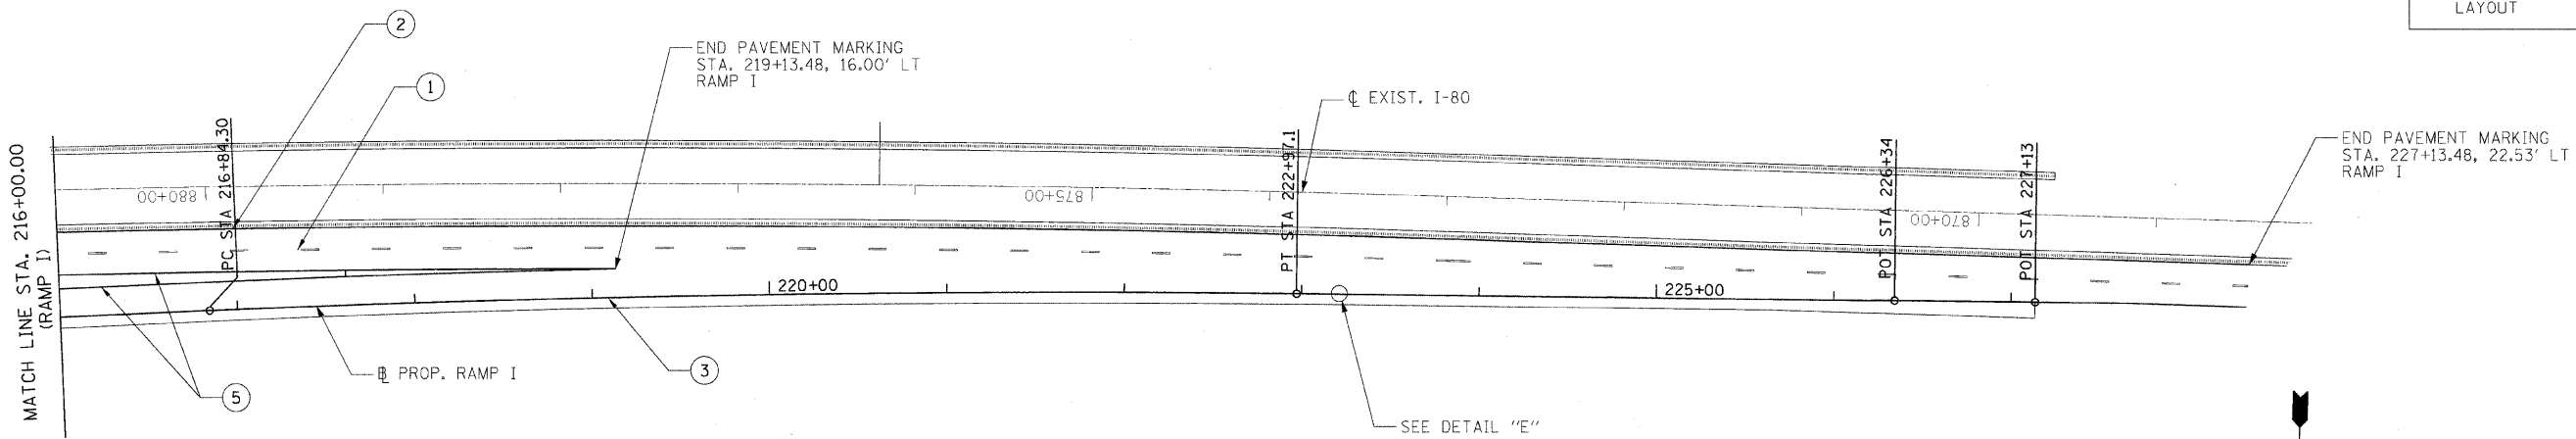

REVISIONS	
NAME	DATE

ILLINOIS DEPARTMENT OF TRANSPORTATION

PAVEMENT MARKING PLAN
RAMP I

SCALE: VERT. 1"=50'
HORIZ. 1"=50'

DRAWN BY JAP
CHECKED BY

LAYOUT	JAP	07/12/05
DRAWN	JAP	07/12/05
REVIEWED	MTM	10/17/07