


F.A.I. RTE.	SECTION	COUNTY	TOTAL SHEETS	SHEET NO.
80	150-3HKB	LASALLE	492	229
STA. 96+45.0		TO STA. 139+57.2		
FED. ROAD DIST. NO.		ILLINOIS	FED. AID PROJECT	


NOTES:

1. ALL PAVEMENT MARKINGS ON IL ROUTE 178 SHALL BE POLYUREA PAVEMENT MARKINGS
2. SEE PAVEMENT MARKING DETAILS SHEET FOR ADDITIONAL PAVEMENT MARKING AND RAISED REFLECTIVE PAVEMENT MARKER LAYOUT.

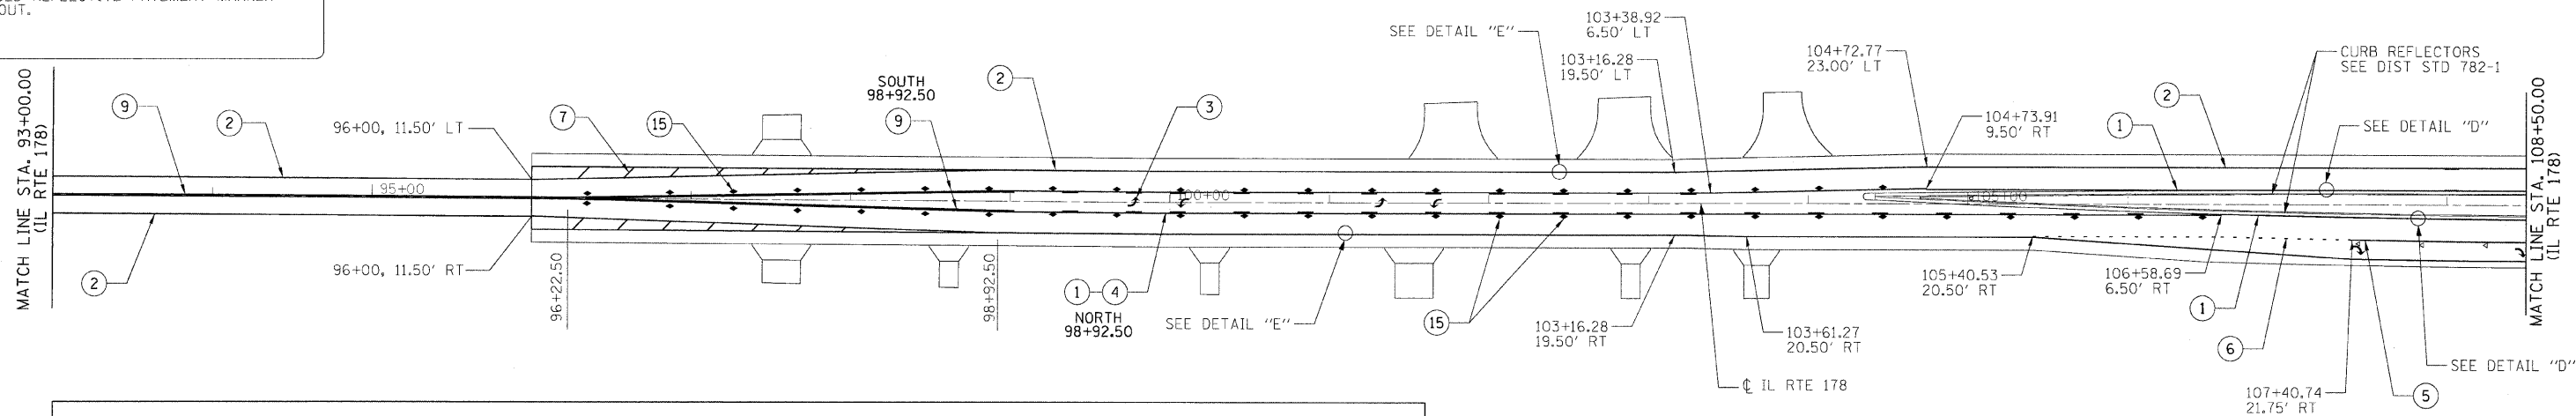

PROPOSED PAVEMENT MARKING LEGEND

- |  |   |
|--|---|
| ① POLYUREA PAVEMENT MARKING TYPE I - LINE 4" (YELLOW)            | ⑨ POLYUREA PAVEMENT MARKING TYPE I - LINE 4" (DOUBLE YELLOW CENTERLINE) |
| ② POLYUREA PAVEMENT MARKING TYPE I - LINE 4" (WHITE)             | ⑩ PREFORMED PLASTIC PAVEMENT MARKING, TYPE B - INLAID - LINE 6" (WHITE) |
| ③ POLYUREA PAVEMENT MARKING TYPE I - LETTERS & SYMBOLS (WHITE)   | ⑪ THERMOPLASTIC PAVEMENT MARKING - LINE 4" (YELLOW)                     |
| ④ POLYUREA PAVEMENT MARKING TYPE I - LINE 6" (YELLOW SKIP DASH)  | ⑫ THERMOPLASTIC PAVEMENT MARKING - LINE 4" (WHITE)                      |
| ⑤ POLYUREA PAVEMENT MARKING TYPE I - LINE 8" (WHITE)             | ⑬ THERMOPLASTIC PAVEMENT MARKING - LINE 8" (DOTTED WHITE)               |
| ⑥ POLYUREA PAVEMENT MARKING TYPE I - LINE 8" (DOTTED WHITE)      | ⑭ THERMOPLASTIC PAVEMENT MARKING - LINE 8" (WHITE)                      |
| ⑦ POLYUREA PAVEMENT MARKING TYPE I - LINE 12" (WHITE)            | ⑮ RAISED REFLECTIVE PAVEMENT MARKER                                     |
| ⑧ POLYUREA PAVEMENT MARKING TYPE I - LINE 24" (STOP BAR - WHITE) |   |

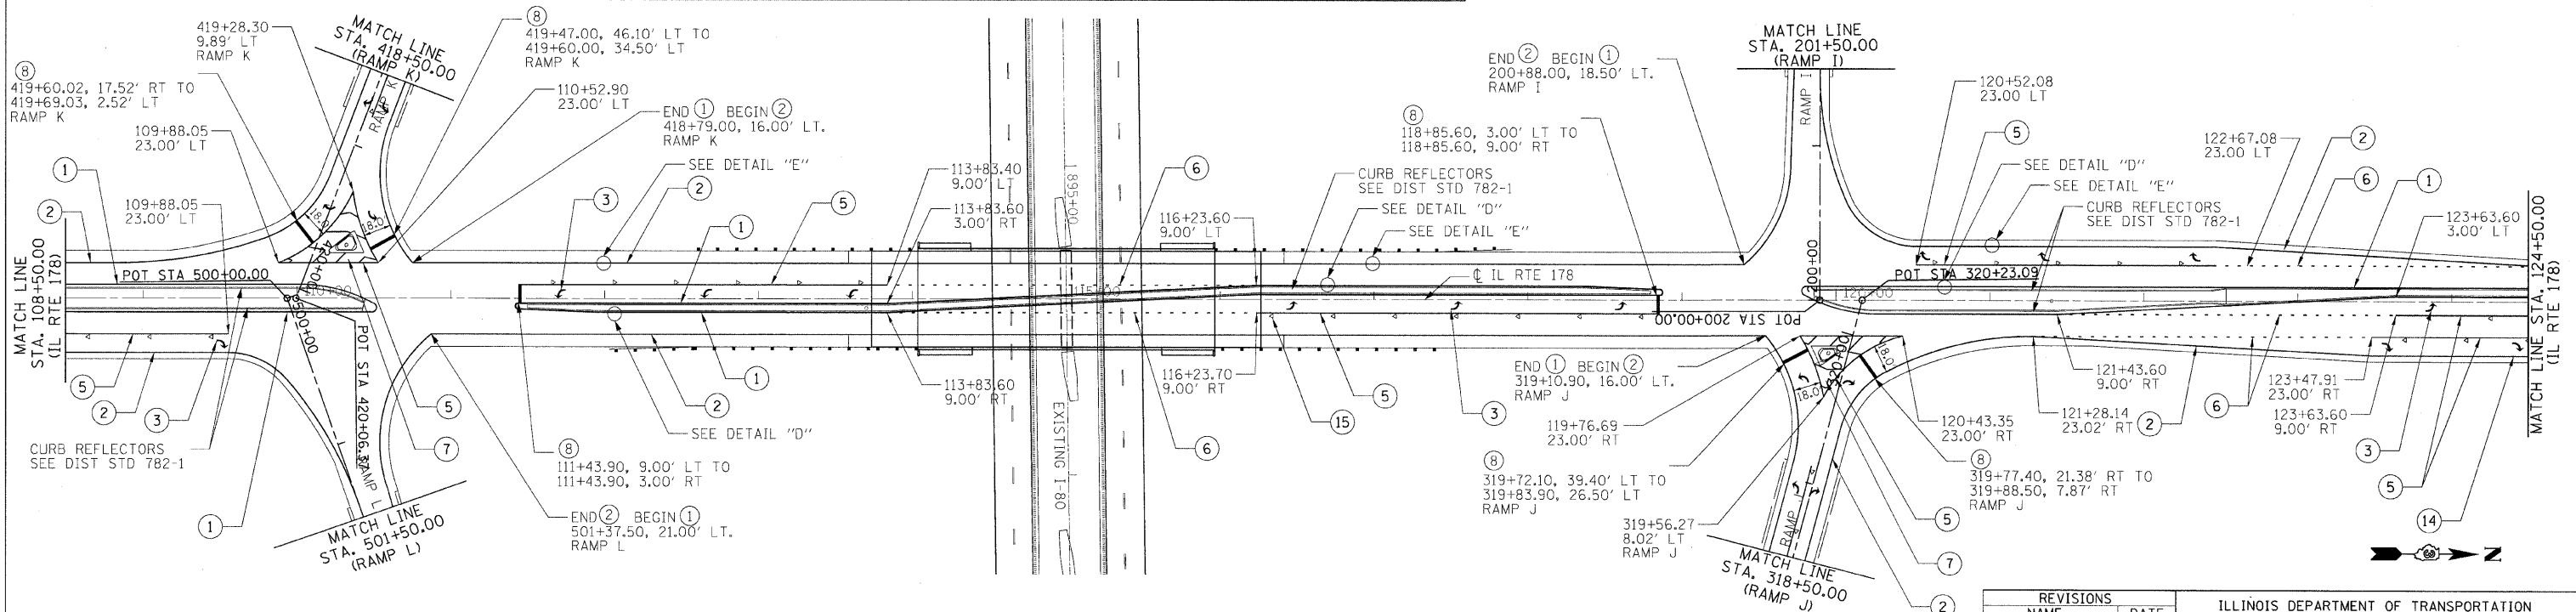


REVISIONS	
NAME	DATE

ILLINOIS DEPARTMENT OF TRANSPORTATION

PAVEMENT MARKING PLANS  
IL ROUTE 178 (UTICA ROAD)

SCALE: VERT. 1"=50'  
HORIZ. 1"=50'

DRAWN BY JAP  
CHECKED BY

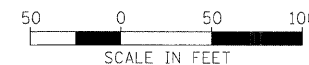

© Copyright Hanson Professional Services Inc. 2009  
**HANSON**  
 Hanson Professional Services Inc.  
 1525 South Sixth Street  
 Springfield, Illinois 62703-2886  
 Offices Nationwide

MODEL NAME = IL RTE 178 SHEET 2  
 PLOT DATE = 12/23/2009  
 FILE NAME = C:\VPM\Export\1-C-128MR.dgn  
 PLOT SCALE = 3/8"=1'-0"  
 USER NAME = JohnM2944

LAYOUT	JAP	07/12/05
DRAWN	JAP	07/12/05
REVIEWED	MTM	10/17/07