


F.A.I. RTE.	SECTION	COUNTY	TOTAL SHEETS	SHEET NO.
80	150-31HBK	LASALLE	492	245
STA.		TO STA.		
FED. ROAD DIST. NO.		ILLINOIS FED. AID PROJECT		

SIGN 14  
RAMP J  
STA. 317+75

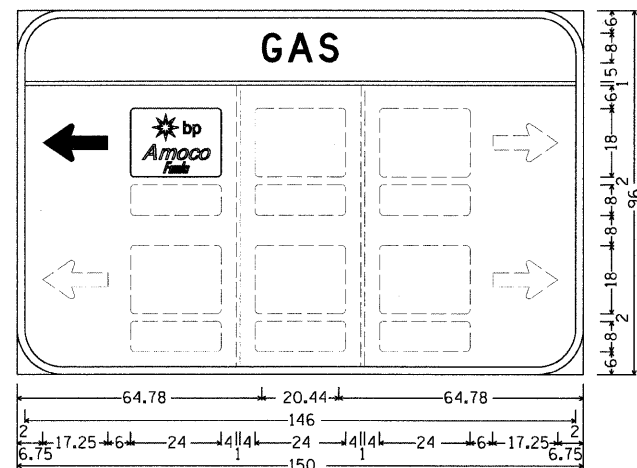


12.00" Radius, 2.00" Border, White on Blue;  
[GAS] D;

Table of widths and spaces.

64.78	G	5.38	1.50	A	6.68	1.50	S	5.38	64.78
2.00	146.00		2.00						

SIGN 15  
I-80  
STA. 897+75

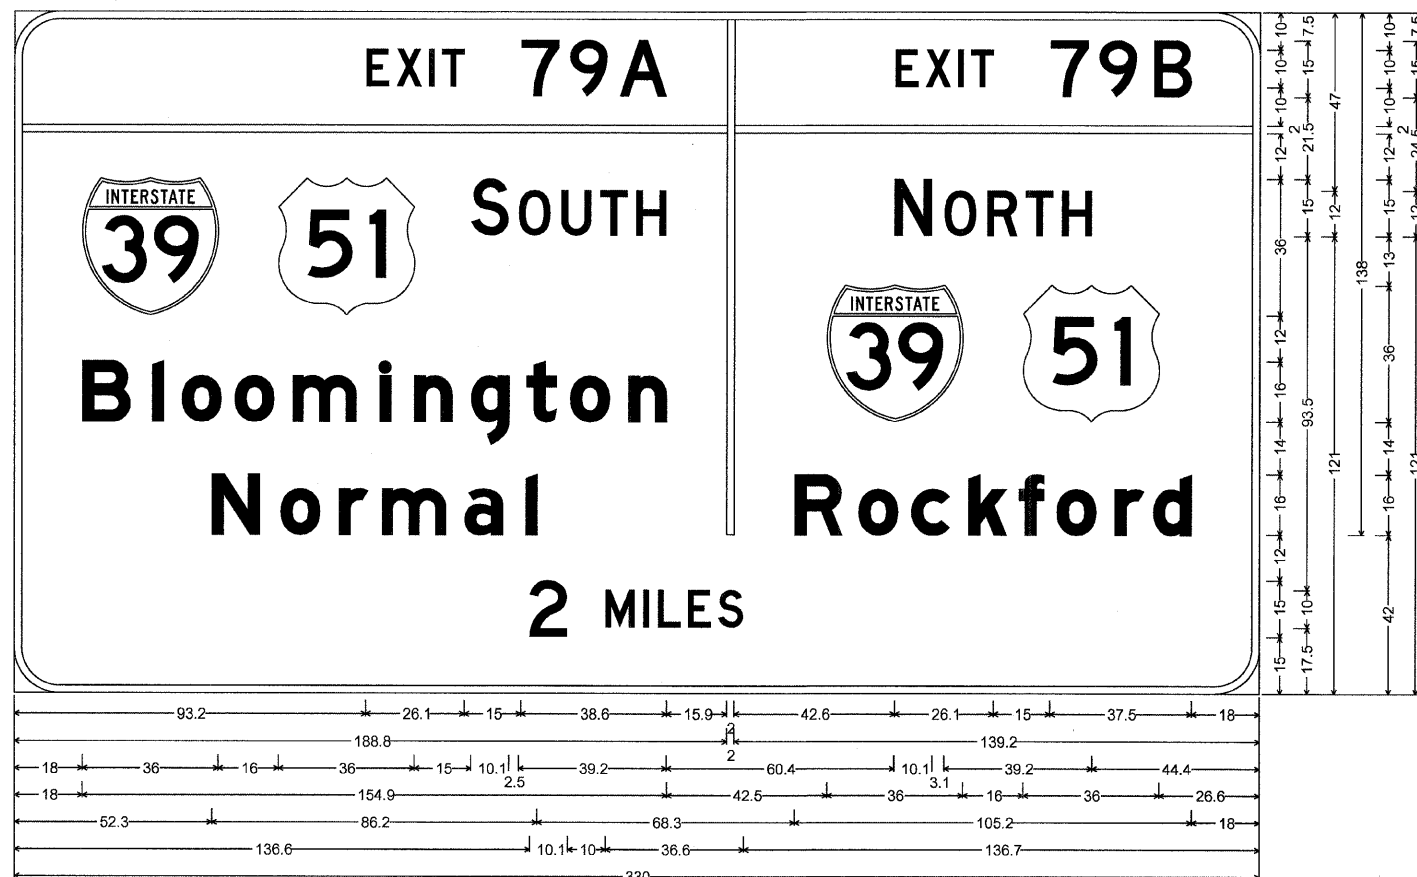

12.0" Radius, 2.0" Border, White on Green;

[EXIT 79A] D; [SOUTH] D; [Bloomington] E Mod; [Normal] E Mod; [EXIT 79B] D; [NORTH] D; [Rockford] E Mod; [2 MILES] D;

Table of widths and spaces.

93.2	E	6.1	X	1.9	6.7	1.9	I	1.5	1.9	6.1	15.0	7	10.1	2.8	9	10.1	3.1	A	12.5	15.9	2.0	42.6	E	6.1	1.9	6.7	1.9	I	1.5	1.9	6.1	15.0	7	10.1	2.8	9	10.1	4.4	B	10.1	18.0				
-0.0	188.8		2.0		139.2		-0.0																																						
18.0	36.0	16.0	36.0	15.0	10.1	2.5	8.5	2.8	8.1	2.2	7.3	2.3	8.0	60.4	10.1	3.1	8.5	2.8	8.0	2.3	7.3	2.3	8.0	44.4																					
18.0	12.7	5.8	3.0	4.9	10.5	3.4	10.5	4.9	16.9	6.2	3.0	6.1	10.2	4.9	10.2	4.5	8.0	3.6	10.5	4.9	10.2	42.5	36.0	16.0	36.0	26.6																			
52.3	12.8	5.5	10.5	4.9	7.8	3.7	16.9	4.9	10.1	6.1	3.0	68.3	12.8	4.1	10.5	3.5	10.1	5.1	10.1	3.2	6.5	3.5	10.5	4.9	7.8	2.4	10.2	18.0																	
136.6	10.1	10.0	7.7	2.4	1.5	2.4	6.1	1.8	6.1	1.9	6.7	136.7																																	

NOTE: ALL DIMENSIONS ARE IN INCHES.

REVISIONS	
NAME	DATE
MOC, MLT	11/25/08

ILLINOIS DEPARTMENT OF TRANSPORTATION

SIGNING PLAN  
SIGN PANEL DETAILS

SCALE: VERT.  
HORIZ. N.T.S.  
DATE

DRAWN BY MOC  
CHECKED BY MLT

SIGNING SHEET 14 OF 25



LAYOUT	MOC	02/08/06
DRAWN	MOC	02/08/06
REVIEWED	MLT	10/1/07

MODEL NAME = 14\_SignDet\_5  
PLOT DATE = 12/23/2009  
PLOT SCALE = 1/8" = 1'-0"  
USER NAME = johnm009344