


STATE OF ILLINOIS
DEPARTMENT OF TRANSPORTATION

ROUTE NO.	SECTION	COUNTY	SHEET NO.	SHEET NO.
F.A.I. Rte. 6120	*	LaSALLE	492	278
FED. ROAD DIST. NO. 7	ILLINOIS	FED. AID PROJECT		

SHEET NO. 10
22 SHEETS
CONTRACT NO. 66542

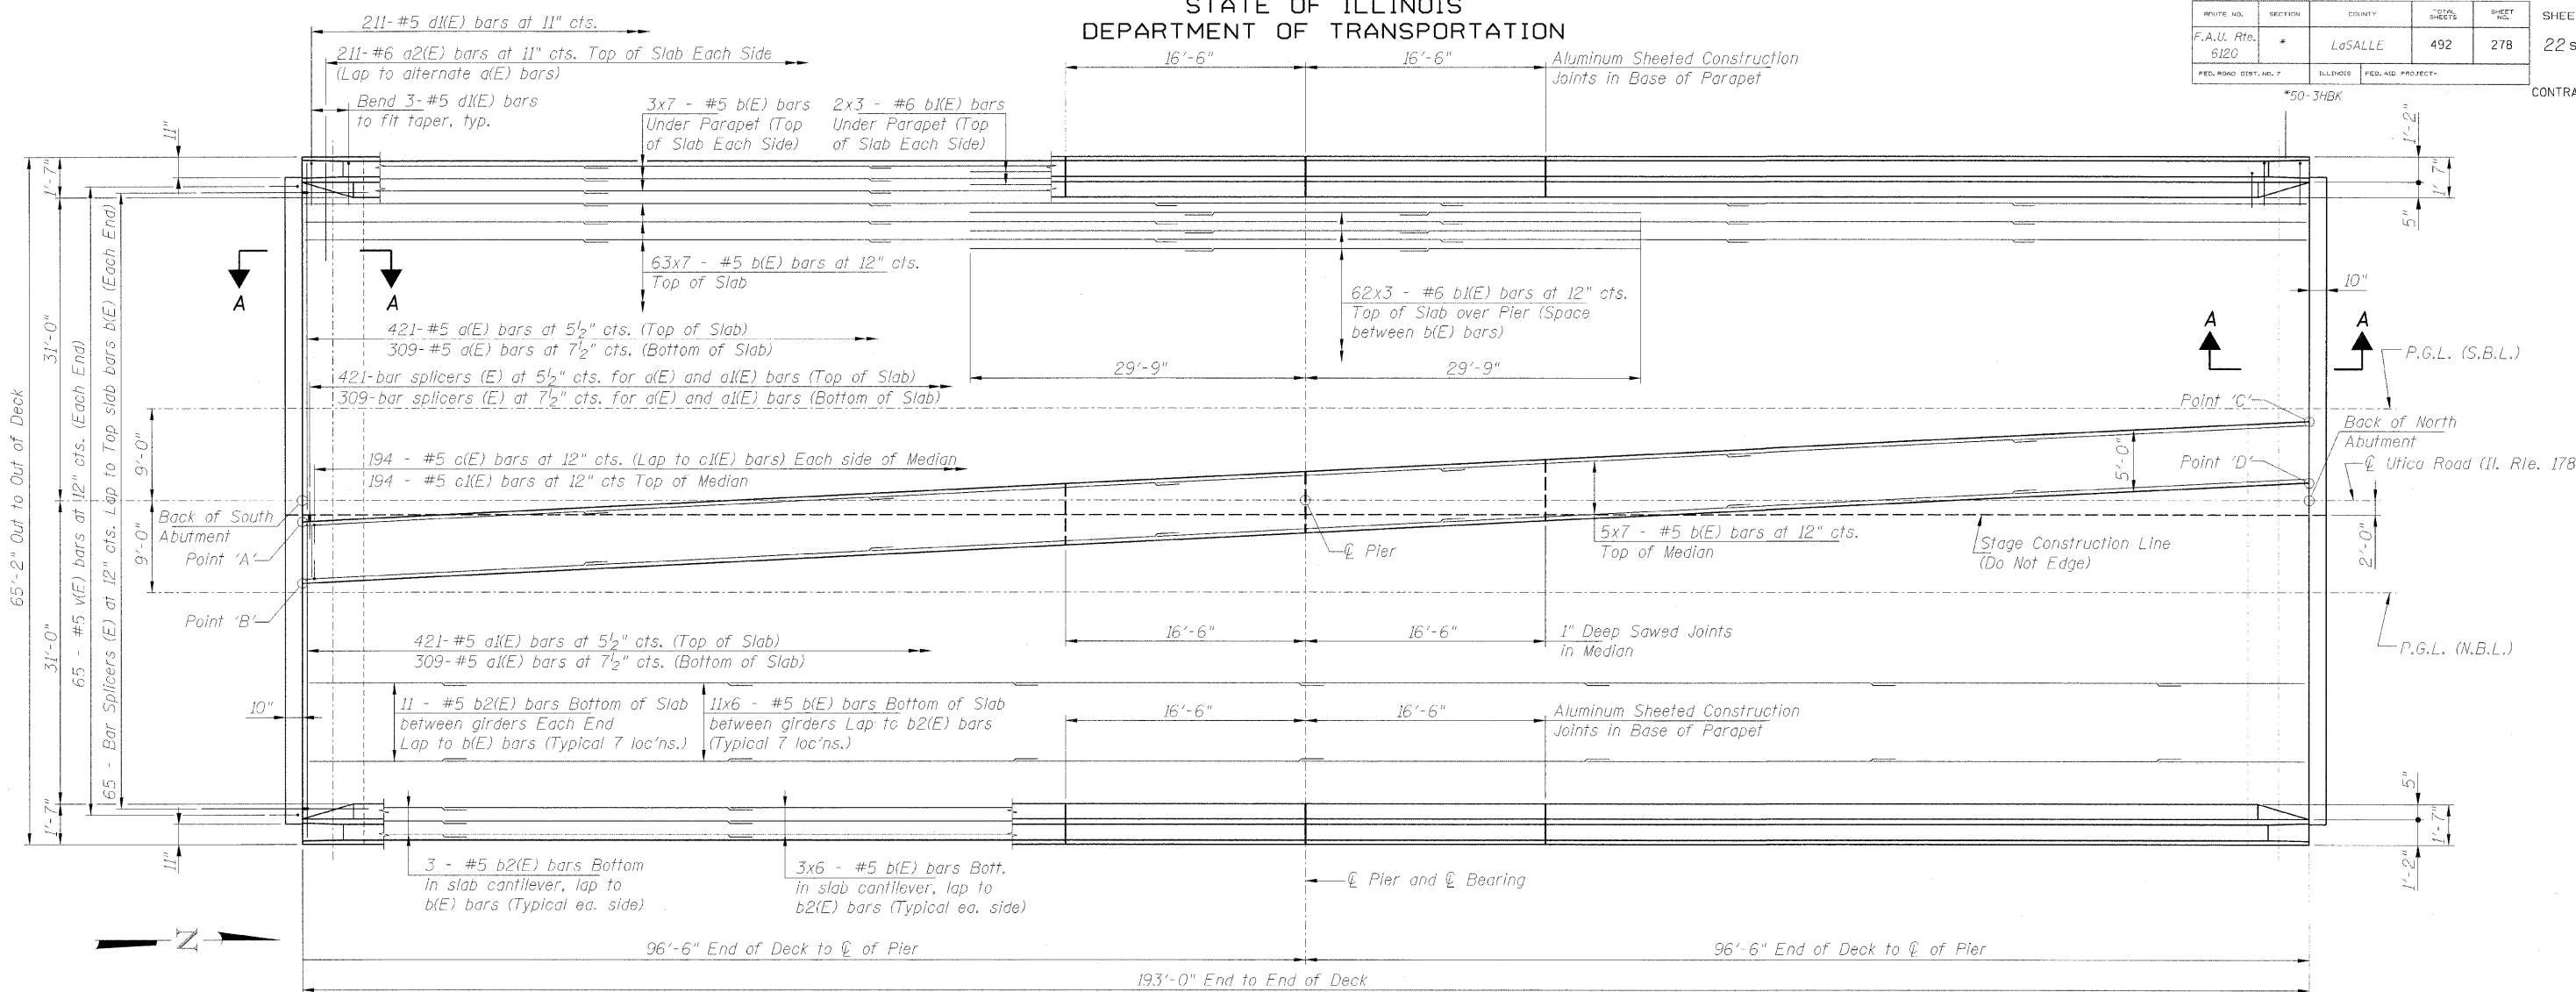


PLAN

OFFSETS TO RAISED MEDIAN

Point 'A'	114+03.50	2.505' Right
Point 'B'	114+03.50	7.505' Right
Point 'C'	115+96.50	7.137' Left
Point 'D'	115+96.50	2.137' Left

Notes:
See Sheet 3 of 22 for Stage Construction Details and Sequencing.
See Sheet 11 of 22 for superstructure details and Bill of Material.
See Sheet 12 of 22 for End Diaphragm Details. Bars indicated thus 63 x 7-#5 etc. indicates 63 lines of bars with 7 lengths per line.
See Sheet 11 of 22 for parapet reinforcement.
See Sheet 12 of 22 for Section A-A
See Sheet 20 of 22 for Bar Splicer Details.
The cost of Expansion Anchors is included in the cost of Reinforcement Bars Epoxy Coated.

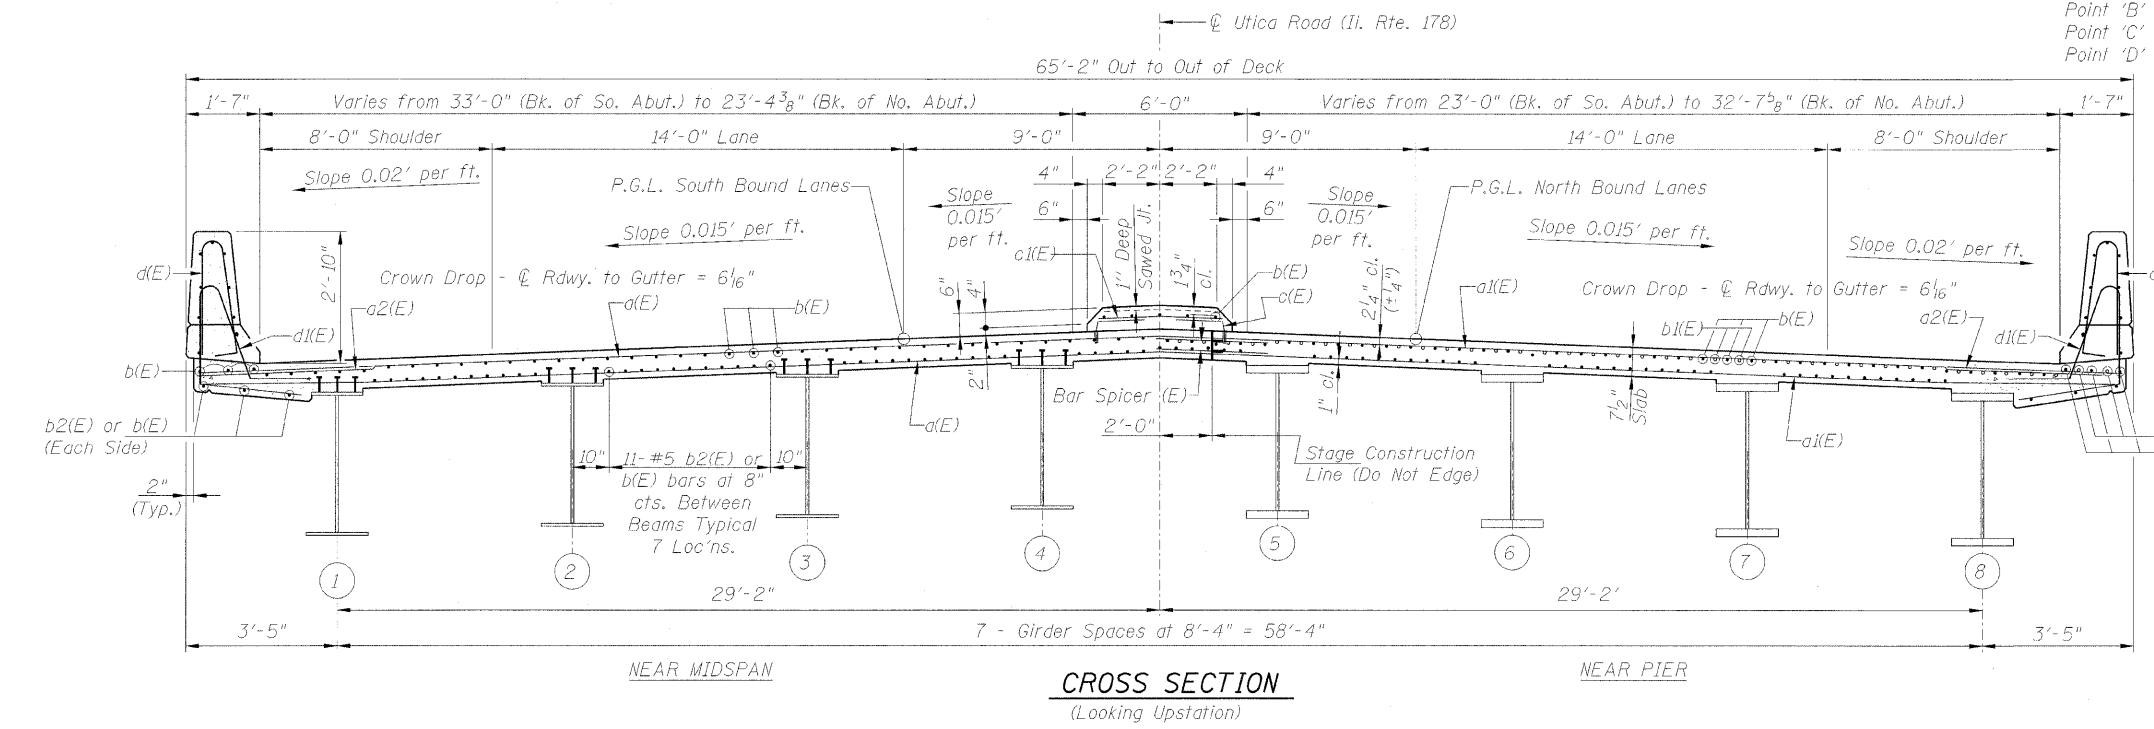

BAR LAPS
#5 = 2'-2"
#6 = 2'-7"

SUPERSTRUCTURE
UTICA ROAD (IL. RTE. 178) over F.A.I. ROUTE 80
SECTION 50-3HBK
LaSALLE COUNTY
STATION 115+00.00
STRUCTURE NO. 050-0248

© Copyright Hanson Professional Services Inc. 2009

HANSON

JOB NO. 05S2015
DATE 10/12/09

12/23/2009
CAPW_E:\pwr\15\01\15\01.dgn

DATE	BY
11/16/05	MMW
1/15/07	Red
1/15/07	J/J
1/15/07	J/J