

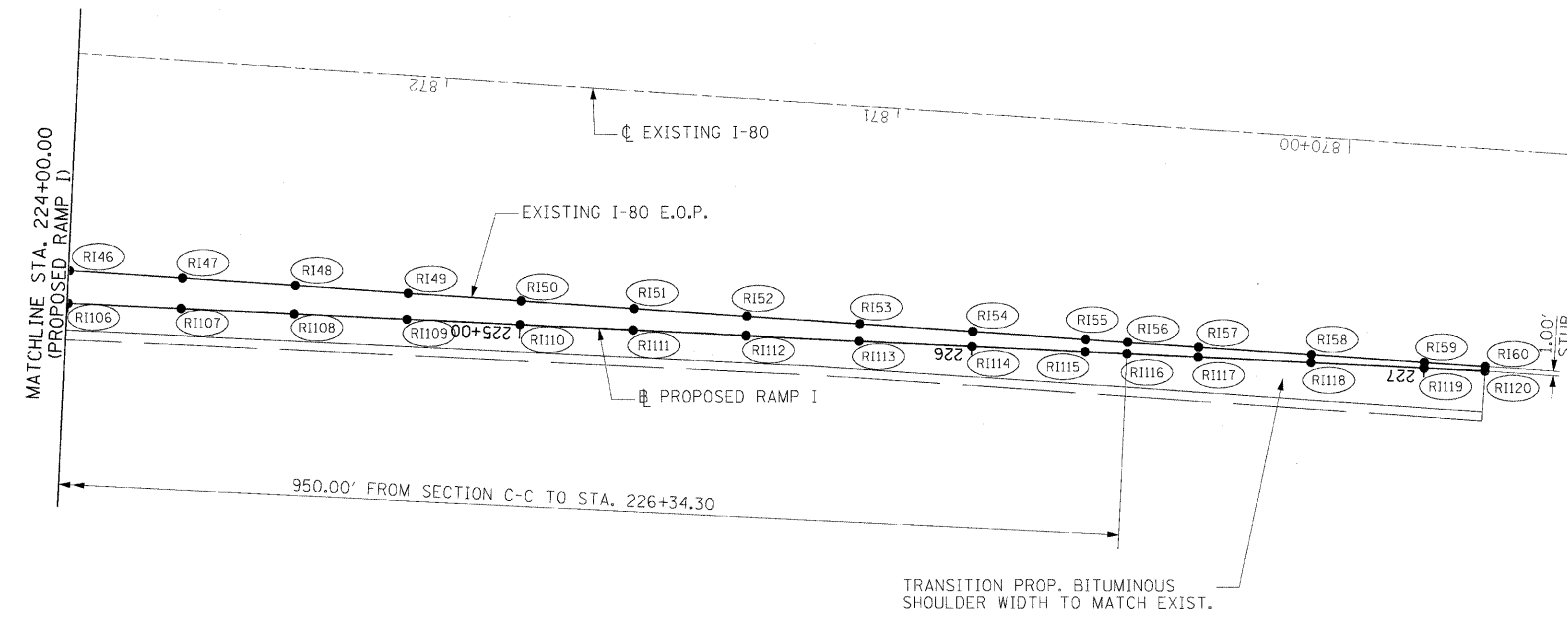


F.A.I. RTE.	SECTION	COUNTY	TOTAL SHEETS	SHEET NO.
80	150-318K	LASALLE	492	292
STA. 209+00.00		TO STA. 227+13.48		
FED. ROAD DIST. NO.		ILLINOIS FED. AID PROJECT		

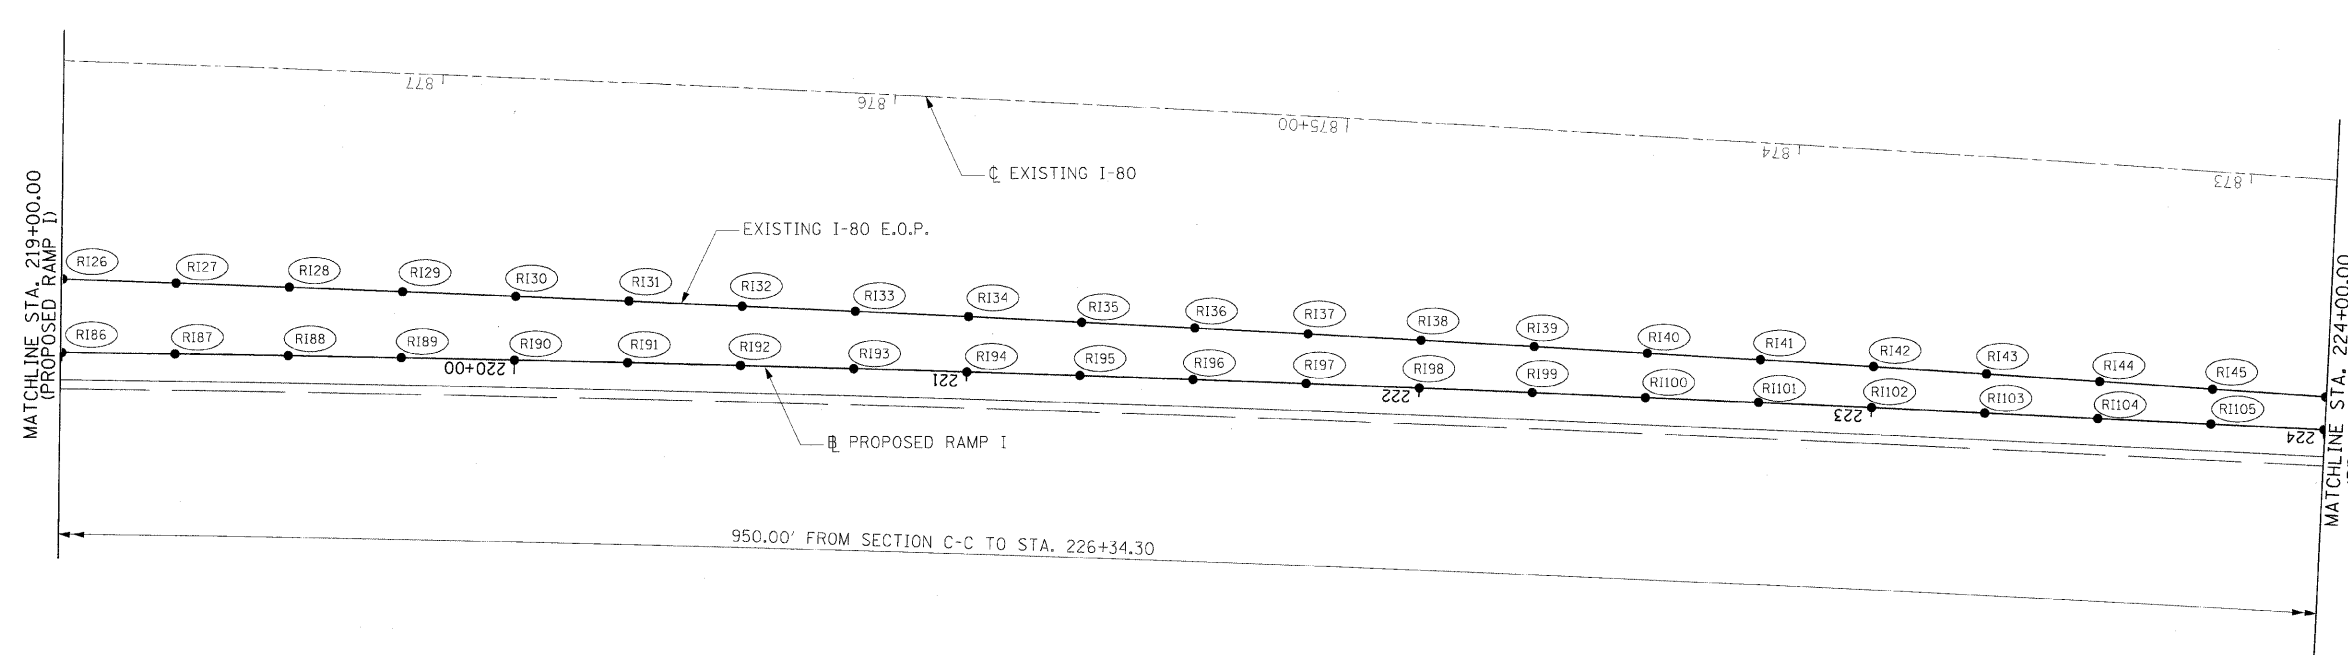

DESC	POINT	I-80 STATION	OFFSET	EXIST I-80 EOP ELEV	RAMP STATION	POINT	OFFSET	RAMP RT EOP ELEV	POINT	OFFSET	RAMP LT EOP ELEV
VPI	RI 26	877+82.46	47.77' LT	618.62	219+00.00	RI 86	BASELINE	618.25			
VPI	RI 27	877+57.34	47.77' LT	618.41	219+25.00	RI 87	BASELINE	618.06			
VPI	RI 28	877+32.22	47.78' LT	618.20	219+50.00	RI 88	BASELINE	617.87			
VPI	RI 29	877+07.10	47.78' LT	618.00	219+75.00	RI 89	BASELINE	617.68			
VPI	RI 30	876+81.98	47.78' LT	617.80	220+00.00	RI 90	BASELINE	617.49			
VPI	RI 31	876+56.87	47.79' LT	617.60	220+25.00	RI 91	BASELINE	617.30			
VPI	RI 32	876+31.75	47.79' LT	617.38	220+50.00	RI 92	BASELINE	617.11			
VPI	RI 33	876+06.64	47.79' LT	617.15	220+75.00	RI 93	BASELINE	616.92			
VPI	RI 34	875+81.53	47.80' LT	616.95	221+00.00	RI 94	BASELINE	616.73			
VPI	RI 35	875+56.42	47.80' LT	616.75	221+25.00	RI 95	BASELINE	616.54			
VPI	RI 36	875+31.31	47.81' LT	616.56	221+50.00	RI 96	BASELINE	616.35			
VPI	RI 37	875+06.20	47.81' LT	616.37	221+75.00	RI 97	BASELINE	616.16			
VPI	RI 38	874+81.10	47.82' LT	616.17	222+00.00	RI 98	BASELINE	615.97			
VPI	RI 39	874+55.99	47.82' LT	615.96	222+25.00	RI 99	BASELINE	615.78			
VPI	RI 40	874+30.89	47.82' LT	615.75	222+50.00	RI 100	BASELINE	615.59			
VPI	RI 41	874+05.78	47.83' LT	615.53	222+75.00	RI 101	BASELINE	615.40			
VPI	RI 42	873+80.68	47.83' LT	615.34	223+00.00	RI 102	BASELINE	615.21			
VPI	RI 43	873+55.60	47.84' LT	615.16	223+25.00	RI 103	BASELINE	615.02			
VPI	RI 44	873+30.52	47.84' LT	614.99	223+50.00	RI 104	BASELINE	614.83			
VPI	RI 45	873+05.43	47.85' LT	614.81	223+75.00	RI 105	BASELINE	614.64			
VPI	RI 46	872+80.39	47.85' LT	614.63	224+00.00	RI 106	BASELINE	614.45			
VPI	RI 47	872+55.39	47.86' LT	614.44	224+25.00	RI 107	BASELINE	614.26			
VPI	RI 48	872+30.38	47.86' LT	614.24	224+50.00	RI 108	BASELINE	614.07			
VPI	RI 49	872+05.38	47.87' LT	614.04	224+75.00	RI 109	BASELINE	613.88			
VPI	RI 50	871+80.37	47.87' LT	613.83	225+00.00	RI 110	BASELINE	613.69			
VPI	RI 51	871+55.37	47.88' LT	613.61	225+25.00	RI 111	BASELINE	613.50			
VPI	RI 52	871+30.36	47.88' LT	613.41	225+50.00	RI 112	BASELINE	613.31			
VPI	RI 53	871+05.36	47.89' LT	613.21	225+75.00	RI 113	BASELINE	613.12			
VPI	RI 54	870+80.35	47.89' LT	613.00	226+00.00	RI 114	BASELINE	612.93			
VPI	RI 55	870+55.35	47.90' LT	612.80	226+25.00	RI 115	BASELINE	612.74			
VPI	RI 56	870+46.05	47.90' LT	612.72	226+34.30	RI 116	BASELINE	612.67			
VPI	RI 57	870+30.34	47.90' LT	612.62	226+50.00	RI 117	BASELINE	612.58			
VPI	RI 58	870+05.34	47.91' LT	612.46	226+75.00	RI 118	BASELINE	612.43			
VPI	RI 59	869+80.33	47.91' LT		227+00.00	RI 119	BASELINE	612.28			
VPI	RI 60	869+66.83	47.91' LT		227+13.48	RI 120	BASELINE	612.20			

NOTE: CONTRACTOR TO VERIFY EXISTING EDGE OF PAVEMENT ELEVATION PRIOR TO CONSTRUCTION OF PROPOSED PAVEMENT

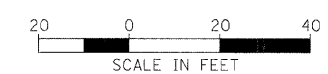

REVISIONS	
NAME	DATE

ILLINOIS DEPARTMENT OF TRANSPORTATION

RAMP I GORE ELEVATION DETAIL

SCALE: VERT. 1"=20'
HORIZ. 1"=20'

DRAWN BY JAP
CHECKED BY

HANSON
Hanson Professional Services Inc.
1525 South Sixth Street
Springfield, Illinois 62703-2886
Offices Nationwide

MODEL NAME = Ramp I Sht 2
PLOT DATE = 12/23/2009
PLOT SCALE = 32.0000
USER NAME = John@03/14

LAYOUT	JAP	09/12/05
DRAWN	JAP	09/12/05
REVIEWED	MTM	10/17/07