



F.A.I. RTE.	SECTION	COUNTY	TOTAL SHEETS	SHEET NO.
80	(50-3)HBK	LASALLE	492	293
STA. 299+70.37		TO STA. 305+00.00		
FED. ROAD DIST. NO.	ILLINOIS	FED. AID PROJECT		

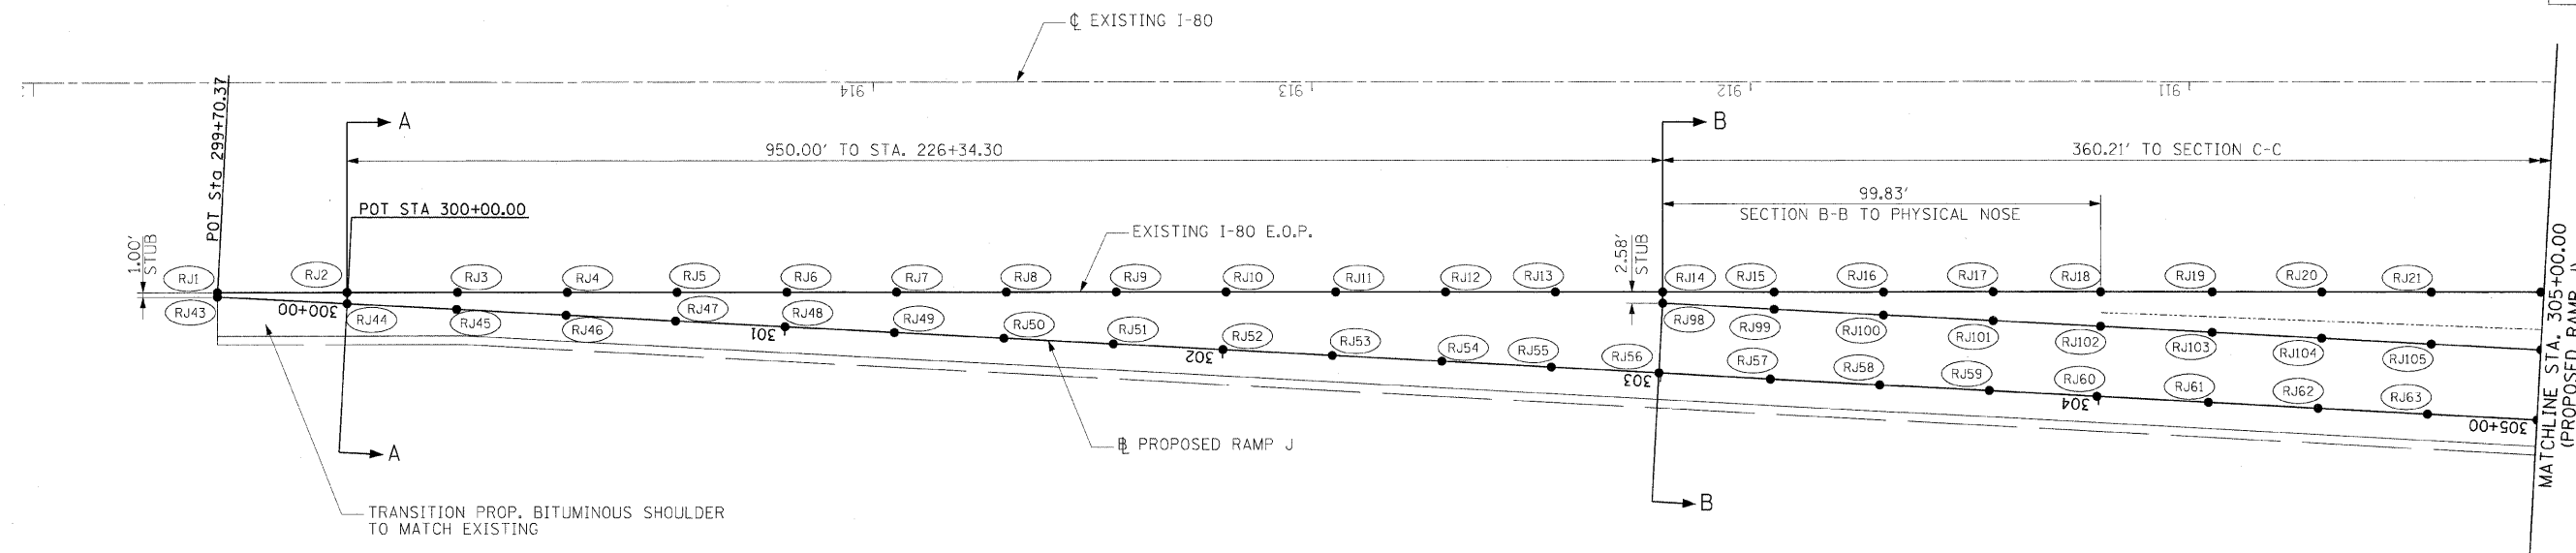

DESC	POINT	I-80 STATION	OFFSET	EXIST I-80 EOP ELEV	RAMP STATION	POINT	OFFSET	RAMP RT EOP ELEV	POINT	OFFSET	RAMP LT EOP ELEV
VPI	RJ 1	19+58.08	47.59' LT	629.22	299+70.37	RJ 43	BASELINE	629.20	RJ 85		
SECTION A-A	RJ 2	19+28.49	47.59' LT	629.17	300+00.00	RJ 44	BASELINE	629.12	RJ 86		
VPI	RJ 3	914+94.87	47.59' LT	629.13	300+25.00	RJ 45	BASELINE	629.05	RJ 87		
VPI	RJ 4	914+69.83	47.59' LT	629.07	300+50.00	RJ 46	BASELINE	628.97	RJ 88		
VPI	RJ 5	914+44.80	47.59' LT	629.01	300+75.00	RJ 47	BASELINE	628.90	RJ 89		
VPI	RJ 6	914+19.762	47.59' LT	628.97	301+00.00	RJ 48	BASELINE	628.82	RJ 90		
VPI	RJ 7	913+94.73	47.59' LT	628.92	301+25.00	RJ 49	BASELINE	628.75	RJ 91		
VPI	RJ 8	913+69.69	47.59' LT	628.86	301+50.00	RJ 50	BASELINE	628.67	RJ 92		
VPI	RJ 9	913+44.65	47.60' LT	628.81	301+75.00	RJ 51	BASELINE	628.60	RJ 93		
VPI	RJ 10	913+19.62	47.60' LT	628.77	302+00.00	RJ 52	BASELINE	628.53	RJ 94		
VPI	RJ 11	912+94.58	47.60' LT	628.72	302+25.00	RJ 53	BASELINE	628.45	RJ 95		
VPI	RJ 12	912+69.55	47.60' LT	628.67	302+50.00	RJ 54	BASELINE	628.38	RJ 96		
VPI	RJ 13	912+44.51	47.60' LT	628.61	302+75.00	RJ 55	BASELINE	628.30	RJ 97		
SECTION B-B	RJ 14	912+20.04	47.60' LT	628.58	302+99.57	RJ 56	BASELINE	628.23	RJ 98	16.00' LT	628.55
VPI	RJ 15	911+94.65	47.60' LT	628.53	303+25.00	RJ 57	BASELINE	628.18	RJ 99	16.00' LT	628.50
VPI	RJ 16	911+69.69	47.60' LT	628.47	303+50.00	RJ 58	BASELINE	628.13	RJ 100	16.00' LT	628.45
VPI	RJ 17	911+44.72	47.60' LT	628.42	303+75.00	RJ 59	BASELINE	628.07	RJ 101	16.00' LT	628.39
PHYS. NOSE	RJ 18	911+20.21	47.60' LT	628.38	303+99.54	RJ 60	BASELINE	628.02	RJ 102	16.00' LT	628.34
VPI	RJ 19	910+94.79	47.61' LT	628.34	304+25.00	RJ 61	BASELINE	627.97	RJ 103	16.00' LT	628.29
VPI	RJ 20	910+69.83	47.61' LT	628.30	304+50.00	RJ 62	BASELINE	627.92	RJ 104	16.00' LT	628.24
VPI	RJ 21	910+44.86	47.61' LT	628.25	304+75.00	RJ 63	BASELINE	627.87	RJ 105	16.00' LT	628.19

NOTE: CONTRACTOR TO VERIFY EXISTING EDGE OF PAVEMENT ELEVATION PRIOR TO CONSTRUCTION OF PROPOSED PAVEMENT

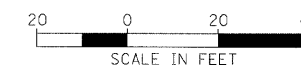

REVISIONS	
NAME	DATE

ILLINOIS DEPARTMENT OF TRANSPORTATION

RAMP J CORE ELEVATION DETAIL

SCALE: VERT. 1"=20'  
HORIZ. 1"=20'

DRAWN BY JAP  
CHECKED BY

LAYOUT	JAP	09/12/05
DRAWN	JAP	09/12/05
REVIEWED	MTM	10/1/07

© Copyright Hanson Professional Services Inc. 2009  
**HANSON**  
 Hanson Professional Services Inc.  
 1525 South Sixth Street  
 Springfield, Illinois 62703-2886  
 Offices Nationwide

MODEL NAME = Ramp J Sh-1  
 PLOT DATE = 12/23/2009  
 PLOT SCALE = 20.0000  
 USER NAME = John-02/344