


F.A.L. RTE.	SECTION	COUNTY	TOTAL SHEETS	SHEET NO.
80	(50-3)HBK	LASALLE	492	294
STA. 305+00.00		TO STA. 309+77.07		
FED. ROAD DIST. NO.		ILLINOIS FED. AID PROJECT		

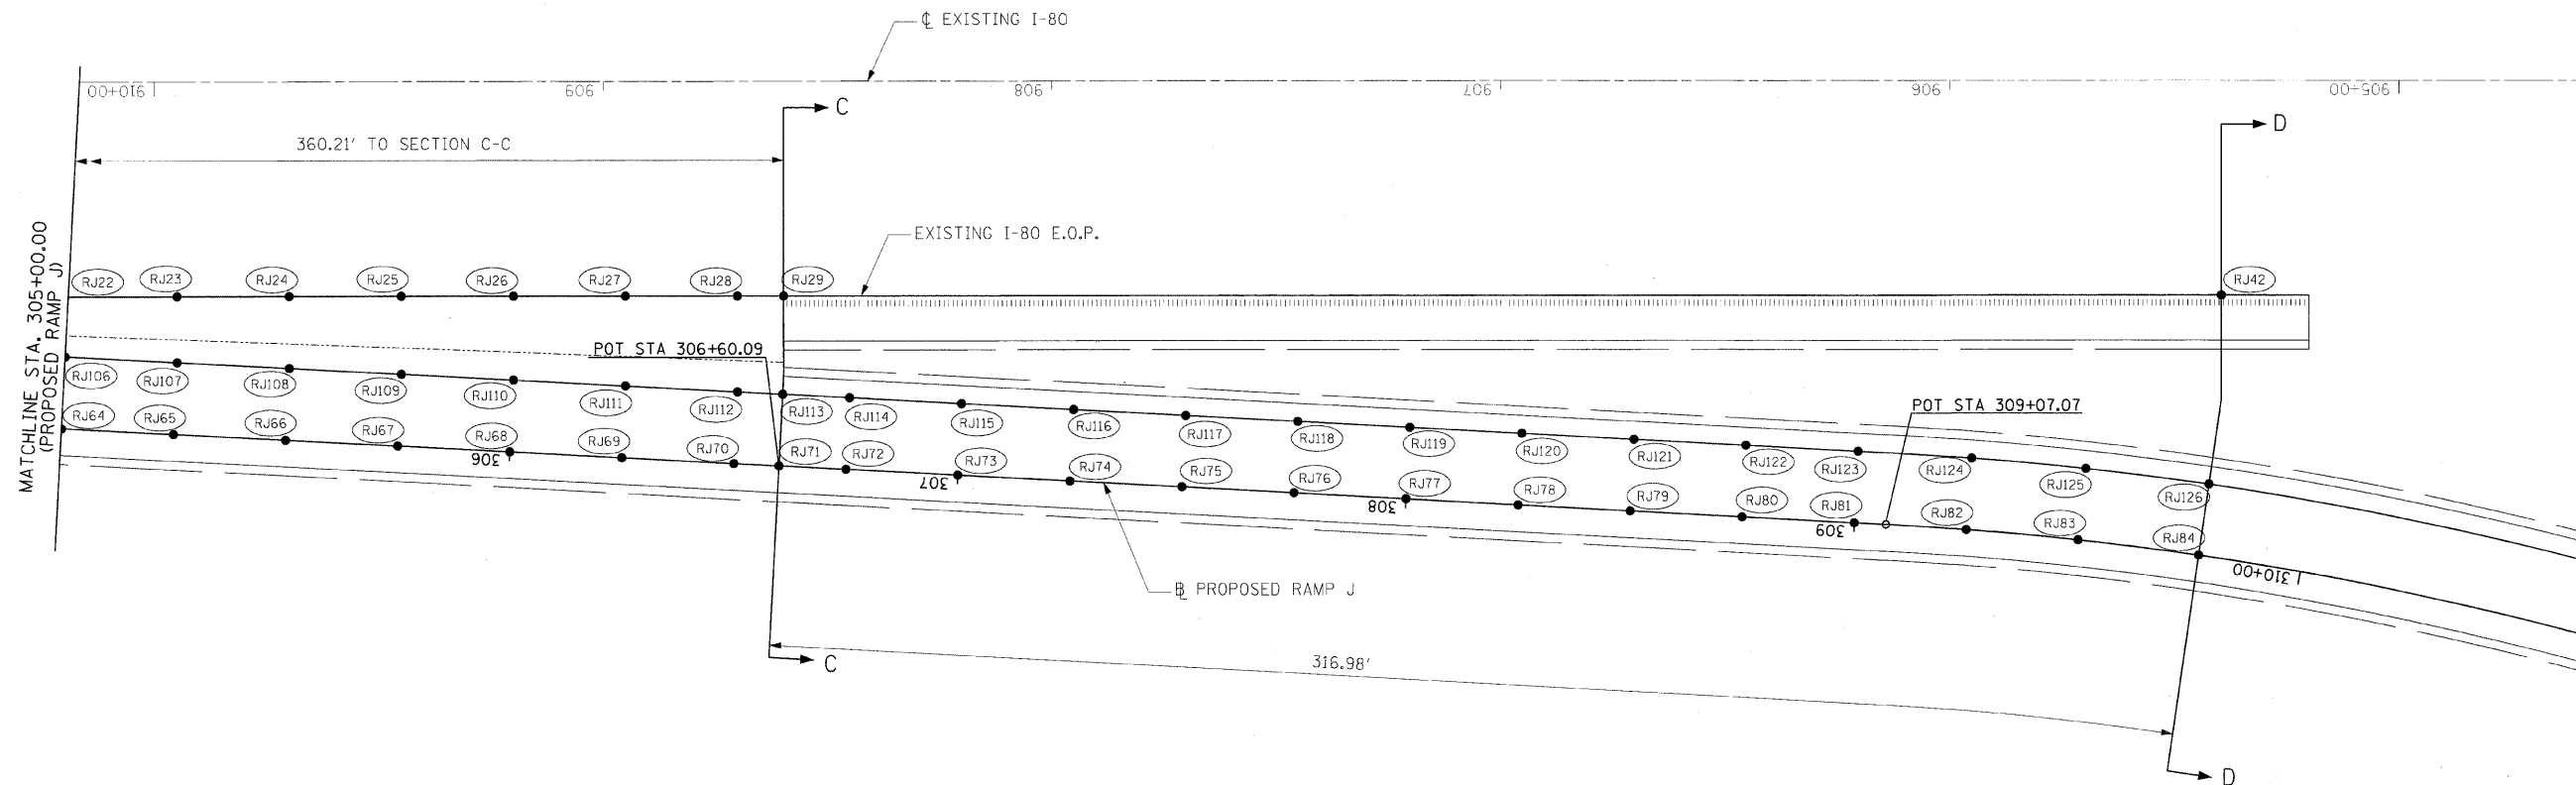

RAMP J GORE ELEVATIONS

DESC	POINT	I-80 STATION	OFFSET	EXIST I-80 EOP ELEV	RAMP STATION	POINT	OFFSET	RAMP RT EOP ELEV	POINT	OFFSET	RAMP LT EOP ELEV
VPI	RJ 22	910+19.90	47.61' LT	628.16	305+00.00	RJ 64	BASELINE	627.81	RJ 106	16.00' LT	628.13
VPI	RJ 23	909+94.94	47.61' LT	628.07	305+25.00	RJ 65	BASELINE	627.76	RJ 107	16.00' LT	628.08
VPI	RJ 24	909+69.97	47.61' LT	628.02	305+50.00	RJ 66	BASELINE	627.71	RJ 108	16.00' LT	628.03
VPI	RJ 25	909+45.01	47.61' LT	627.98	305+75.00	RJ 67	BASELINE	627.66	RJ 109	16.00' LT	627.98
VPI	RJ 26	909+20.04	47.61' LT	627.94	306+00.00	RJ 68	BASELINE	627.61	RJ 110	16.00' LT	627.93
VPI	RJ 27	908+95.08	47.61' LT	627.89	306+25.00	RJ 69	BASELINE	627.55	RJ 111	16.00' LT	627.87
VPI	RJ 28	908+70.11	47.61' LT	627.85	306+50.00	RJ 70	BASELINE	627.50	RJ 112	16.00' LT	627.82
SECTION C-C	RJ 29	908+59.83	47.61' LT	627.83	306+60.09	RJ 71	BASELINE	627.48	RJ 113	16.00' LT	627.80
VPI	RJ 30				306+75.00	RJ 72	BASELINE	627.44	RJ 114	16.00' LT	627.76
VPI	RJ 31				307+00.00	RJ 73	BASELINE	627.38	RJ 115	16.00' LT	627.70
VPI	RJ 32				307+25.00	RJ 74	BASELINE	627.33	RJ 116	16.00' LT	627.65
VPI	RJ 33				307+50.00	RJ 75	BASELINE	627.28	RJ 117	16.00' LT	627.65
VPI	RJ 34				307+75.00	RJ 76	BASELINE	627.23	RJ 118	16.00' LT	627.69
VPI	RJ 35				308+00.00	RJ 77	BASELINE	627.19	RJ 119	16.00' LT	627.75
VPI	RJ 36				308+25.00	RJ 78	BASELINE	627.16	RJ 120	16.00' LT	627.81
VPI	RJ 37				308+50.00	RJ 79	BASELINE	627.12	RJ 121	16.00' LT	627.87
VPI	RJ 38				308+75.00	RJ 80	BASELINE	627.10	RJ 122	16.00' LT	627.94
VPI	RJ 39				309+00.00	RJ 81	BASELINE	627.07	RJ 123	16.00' LT	628.00
VPI	RJ 40				309+25.00	RJ 82	BASELINE	627.04	RJ 124	16.00' LT	628.07
VPI	RJ 41				309+50.00	RJ 83	BASELINE	627.02	RJ 125	16.00' LT	628.14
SECTION D-D	RJ 42	905+39.55	47.63' LT	627.00	309+77.07	RJ 84	BASELINE	626.99	RJ 126	16.00' LT	628.21

NOTE: CONTRACTOR TO VERIFY EXISTING EDGE OF PAVEMENT ELEVATION PRIOR TO CONSTRUCTION OF PROPOSED PAVEMENT



REVISIONS	
NAME	DATE

ILLINOIS DEPARTMENT OF TRANSPORTATION

RAMP J GORE ELEVATION DETAIL

SCALE: VERT. 1"=20'
HORIZ. 1"=20'

DRAWN BY JAP
CHECKED BY

LAYOUT	JAP	09/12/05
DRAWN	JAP	09/12/05
REVIEWED	MTM	10/17/07