


F.A.I. RTE.	SECTION	COUNTY	TOTAL SHEETS	SHEET NO.
80	150-318K	LASALLE	492	295
STA. 399+69.41		TO STA. 405+00.00		
FED. ROAD DIST. NO.		ILLINOIS FED. AID PROJECT		

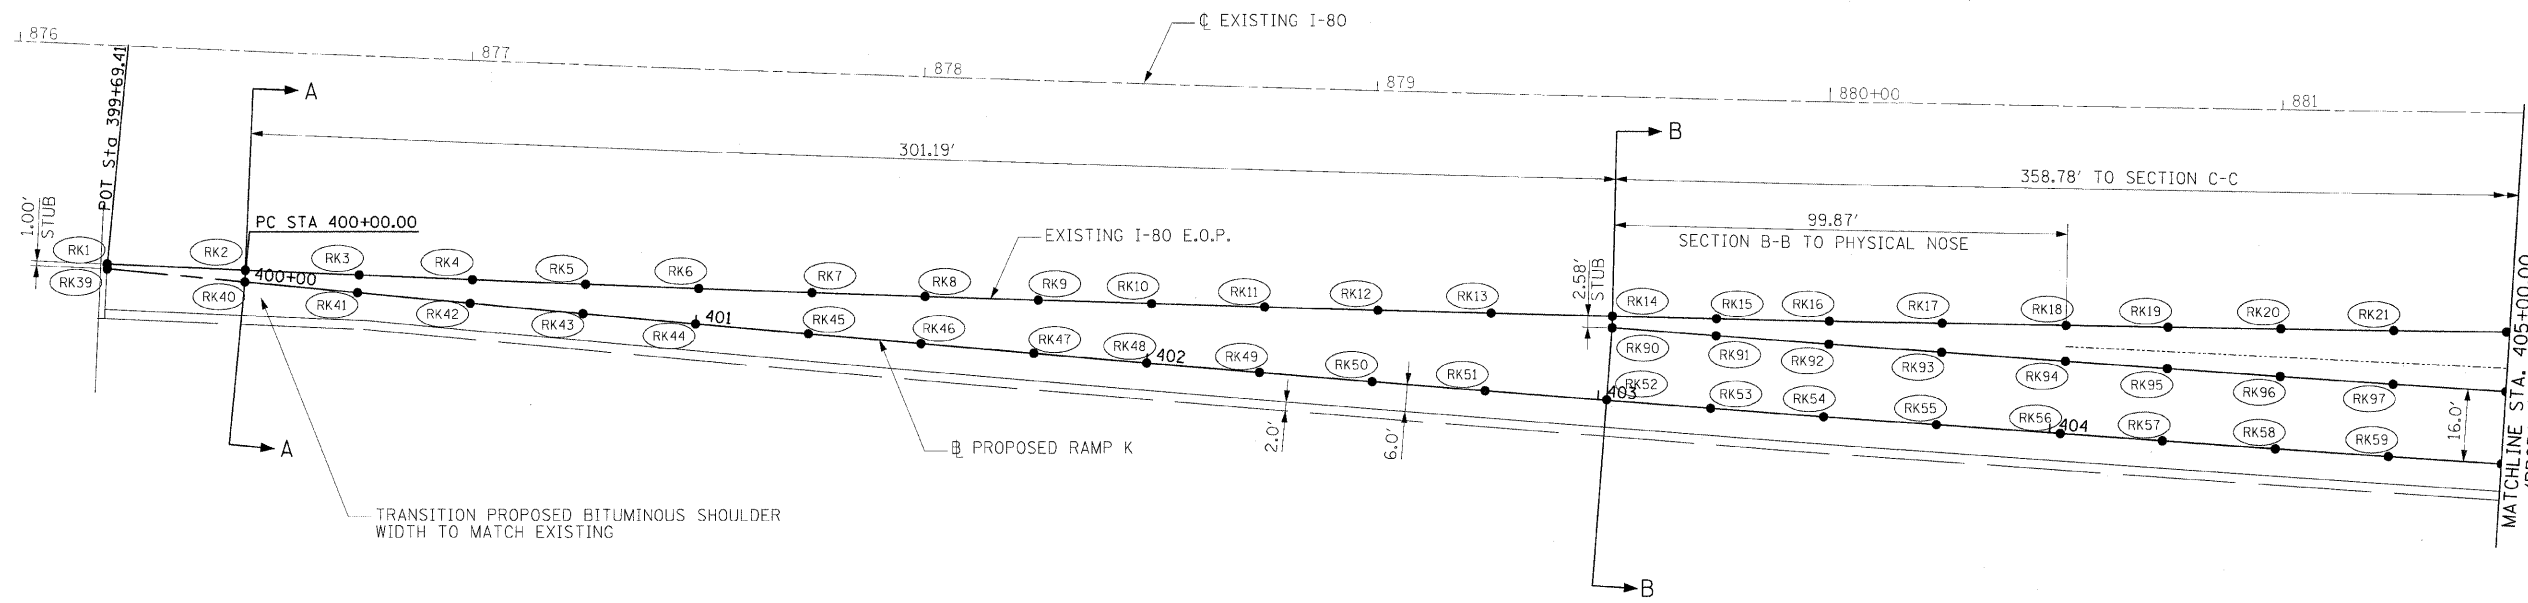


TRANSITION PROPOSED BITUMINOUS SHOULDER WIDTH TO MATCH EXISTING

RAMP K GORE ELEVATIONS

DESC	POINT	I-80 STATION	OFFSET	EXIST I-80 EOP ELEV	POINT	RAMP STATION	OFFSET	RAMP RT EOP ELEV	POINT	OFFSET	RAMP LT EOP ELEV
VPI	RK 1	876+21.44	48.21' RT	617.26	RK 39	399+69.41	BASELINE	617.24	RK 77		
SECTION A-A	RK 2	876+51.89	48.21' RT	617.48	RK 40	400+00.00	BASELINE	617.44	RK 78		
VPI	RK 3	876+76.97	48.22' RT	617.67	RK 41	400+25.00	BASELINE	617.62	RK 79		
VPI	RK 4	877+01.92	48.22' RT	617.87	RK 42	400+50.00	BASELINE	617.79	RK 80		
VPI	RK 5	877+26.87	48.22' RT	618.06	RK 43	400+75.00	BASELINE	617.97	RK 81		
VPI	RK 6	877+51.81	48.23' RT	618.25	RK 44	401+00.00	BASELINE	618.15	RK 82		
VPI	RK 7	877+76.75	48.23' RT	618.44	RK 45	401+25.00	BASELINE	618.33	RK 83		
VPI	RK 8	878+01.69	48.23' RT	618.64	RK 46	401+50.00	BASELINE	618.50	RK 84		
VPI	RK 9	878+26.63	48.24' RT	618.84	RK 47	401+75.00	BASELINE	618.68	RK 85		
VPI	RK 10	878+51.56	48.24' RT	619.04	RK 48	402+00.00	BASELINE	618.86	RK 86		
VPI	RK 11	878+76.49	48.24' RT	619.26	RK 49	402+25.00	BASELINE	619.03	RK 87		
VPI	RK 12	879+01.42	48.25' RT	619.48	RK 50	402+50.00	BASELINE	619.21	RK 88		
VPI	RK 13	879+26.35	48.25' RT	619.70	RK 51	402+75.00	BASELINE	619.39	RK 89		
SECTION B-B	RK 14	879+53.08	48.25' RT	619.93	RK 52	403+01.95	BASELINE	619.58	RK 90	16.00' LT	619.90
VPI	RK 15	879+76.00	48.25' RT	620.09	RK 53	403+25.00	BASELINE	619.71	RK 91	16.00' LT	620.03
VPI	RK 16	880+00.85	48.26' RT	620.27	RK 54	403+50.00	BASELINE	619.84	RK 92	16.00' LT	620.16
VPI	RK 17	880+25.70	48.26' RT	620.44	RK 55	403+75.00	BASELINE	619.98	RK 93	16.00' LT	620.30
PHYS. NOSE	RK 18	880+52.95	48.26' RT	620.64	RK 56	404+02.42	BASELINE	620.13	RK 94	16.00' LT	620.45
VPI	RK 19	880+75.39	48.26' RT	620.76	RK 57	404+25.00	BASELINE	620.25	RK 95	16.00' LT	620.57
VPI	RK 20	881+00.23	48.27' RT	620.91	RK 58	404+50.00	BASELINE	620.39	RK 96	16.00' LT	620.71
VPI	RK 21	881+25.07	48.27' RT	621.09	RK 59	404+75.00	BASELINE	620.52	RK 97	16.00' LT	620.84

NOTE: CONTRACTOR TO VERIFY EXISTING EDGE OF PAVEMENT ELEVATION PRIOR TO CONSTRUCTION OF PROPOSED PAVEMENT

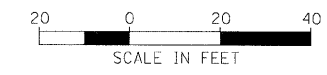

REVISIONS	
NAME	DATE

ILLINOIS DEPARTMENT OF TRANSPORTATION

RAMP K GORE ELEVATION DETAILS

SCALE: VERT. 1"=20'
HORIZ. 1"=20'

DATE _____ DRAWN BY JAP
CHECKED BY _____

HANSON
Hanson Professional Services Inc.
1525 South Sixth Street
Springfield, Illinois 62703-2886
Offices Nationwide

MODEL NAME = Ramp K Sh. 1
PLOT DATE = 12/23/2009
PLOT SCALE = 1/8"=1'-0"
USER NAME = jhm00344

LAYOUT	JAP	09/12/05
DRAWN	JAP	09/12/05
REVIEWED	MTM	10/1/07